
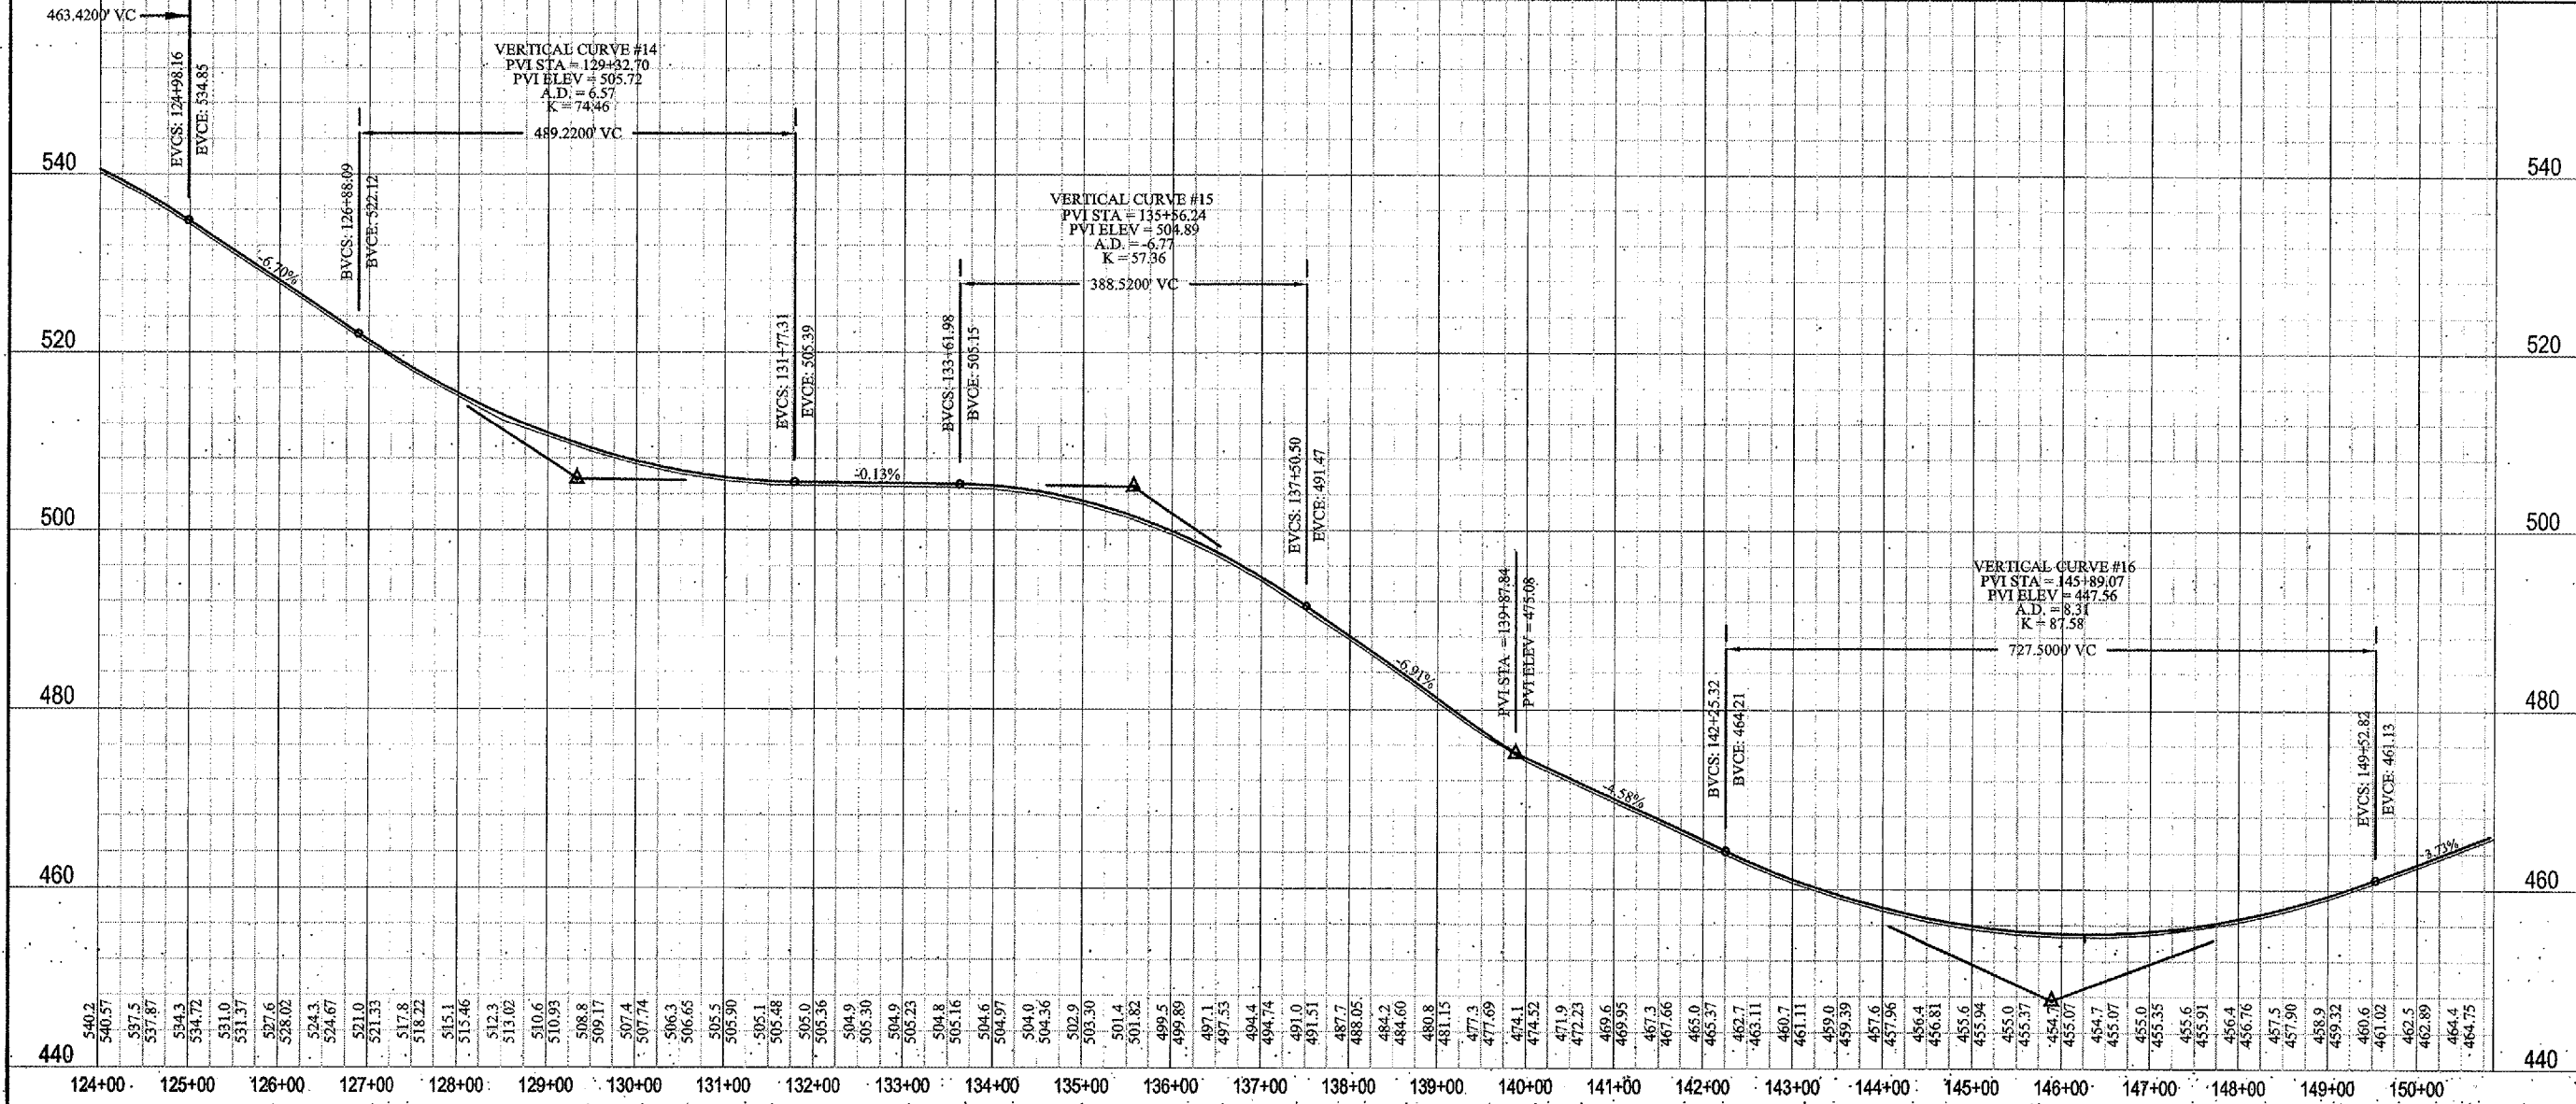


ROUTE	SECTION	COUNTY	TOTAL SHEETS	SHEET NO.
FAS 929	01-00056-00-RS	JOHNSON	27	8
PROJECT NO. SR-929(119)		CONTRACT NO. 99164		

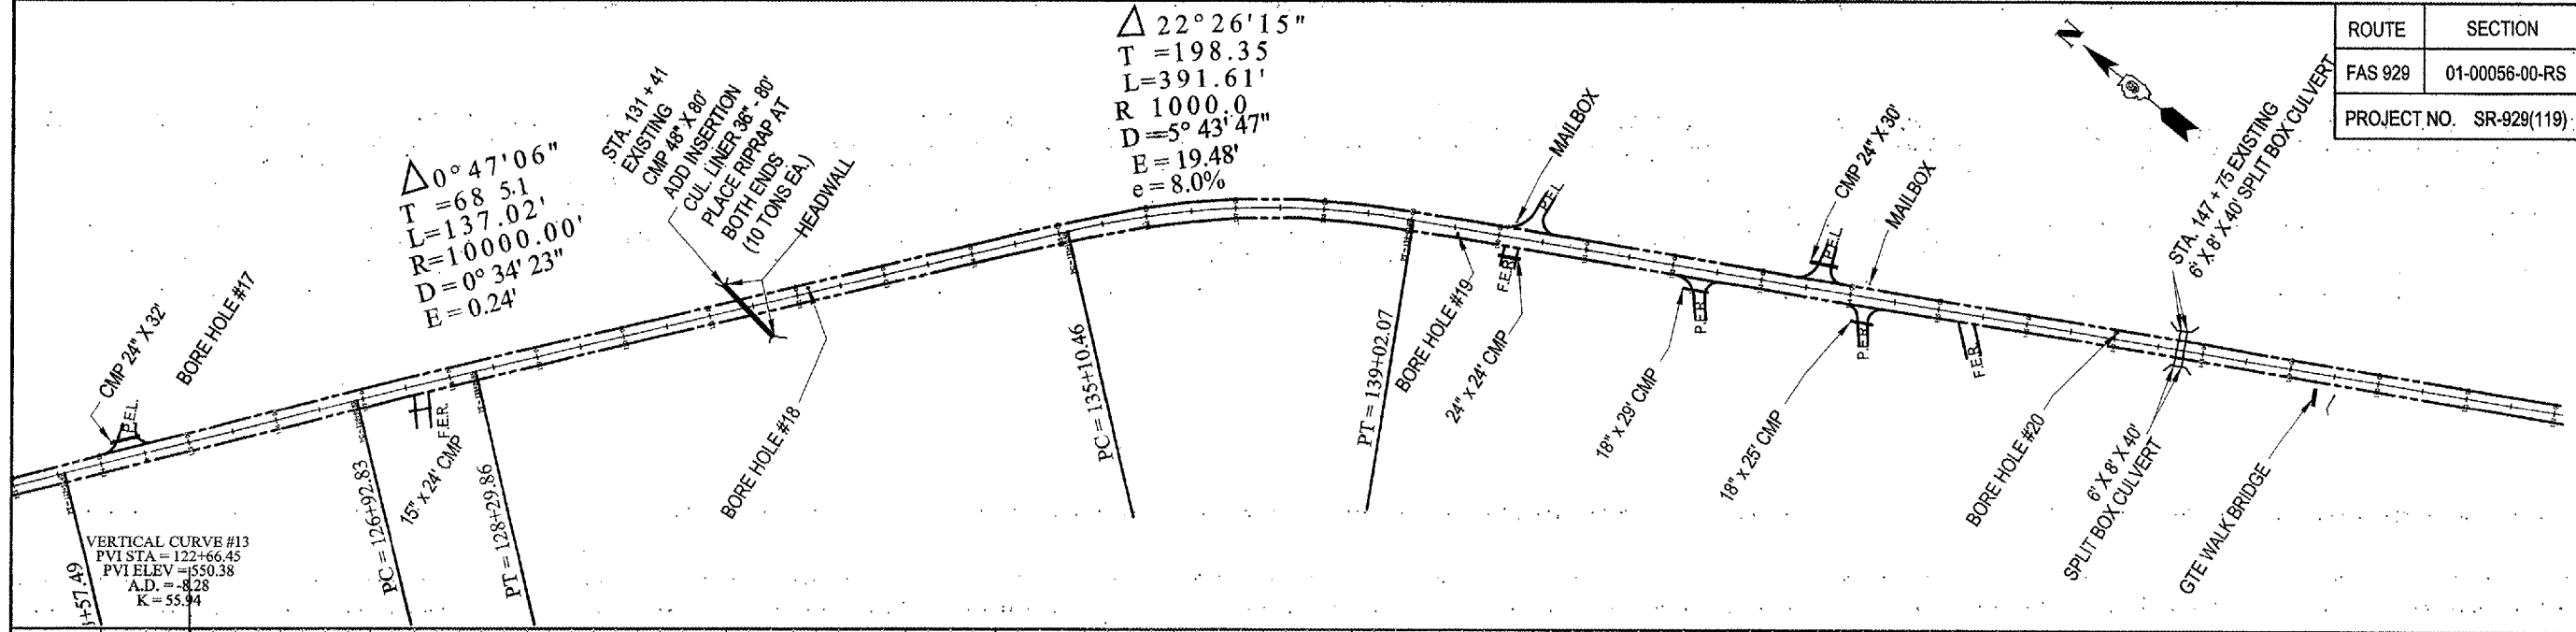

SIGNATURE
 11/30/05
 LIC. EXP. DATE

SHAWNEE SURVEY & CONSULTING, INC
 PHONE: (618) 668-6065 FAX: (618) 668-9190
 P.O. BOX 125
 104 S. FOURTH STREET
 VIENNA, IL 62995

PLSE NO.: 048-000151 PDF NO.: 104-02344

JOHNSON COUNTY HIGHWAY DEPARTMENT
 P.O. BOX 247
 VIENNA, IL 62995

OLD METROPOLIS ROAD RESURFACING PROJECT
 FAS ROUTE 929, CH5
 SECTION 01-00056-00-RS

FUNDING OR PROJECT NUMBER

DRAWING INFORMATION	
DRAWN BY: P. RUZICH	<input checked="" type="checkbox"/> PRELIMINARY
CHECKED BY: KDM	<input type="checkbox"/> BID / CONSTRUCTION
SCALE: 1" = 200'	<input type="checkbox"/> FINAL / RECORD
JOB NO.: 2001-184	<input type="checkbox"/> DRAWING REVISIONS
REV. DATE	REVISIONS
1 01/23/02	
2 08/12/02	
3 12/13/04	
3 1/14/05	

SHEET NUMBER
08
 PLAN/PROFILE SHEET