


ROUTE	SECTION	COUNTY	TOTAL SHEETS	SHEET NO.
FAS 929	01-00056-00-RS	JOHNSON	27	11
PROJECT NO. SR-929(119)		CONTRACT NO. 99164		

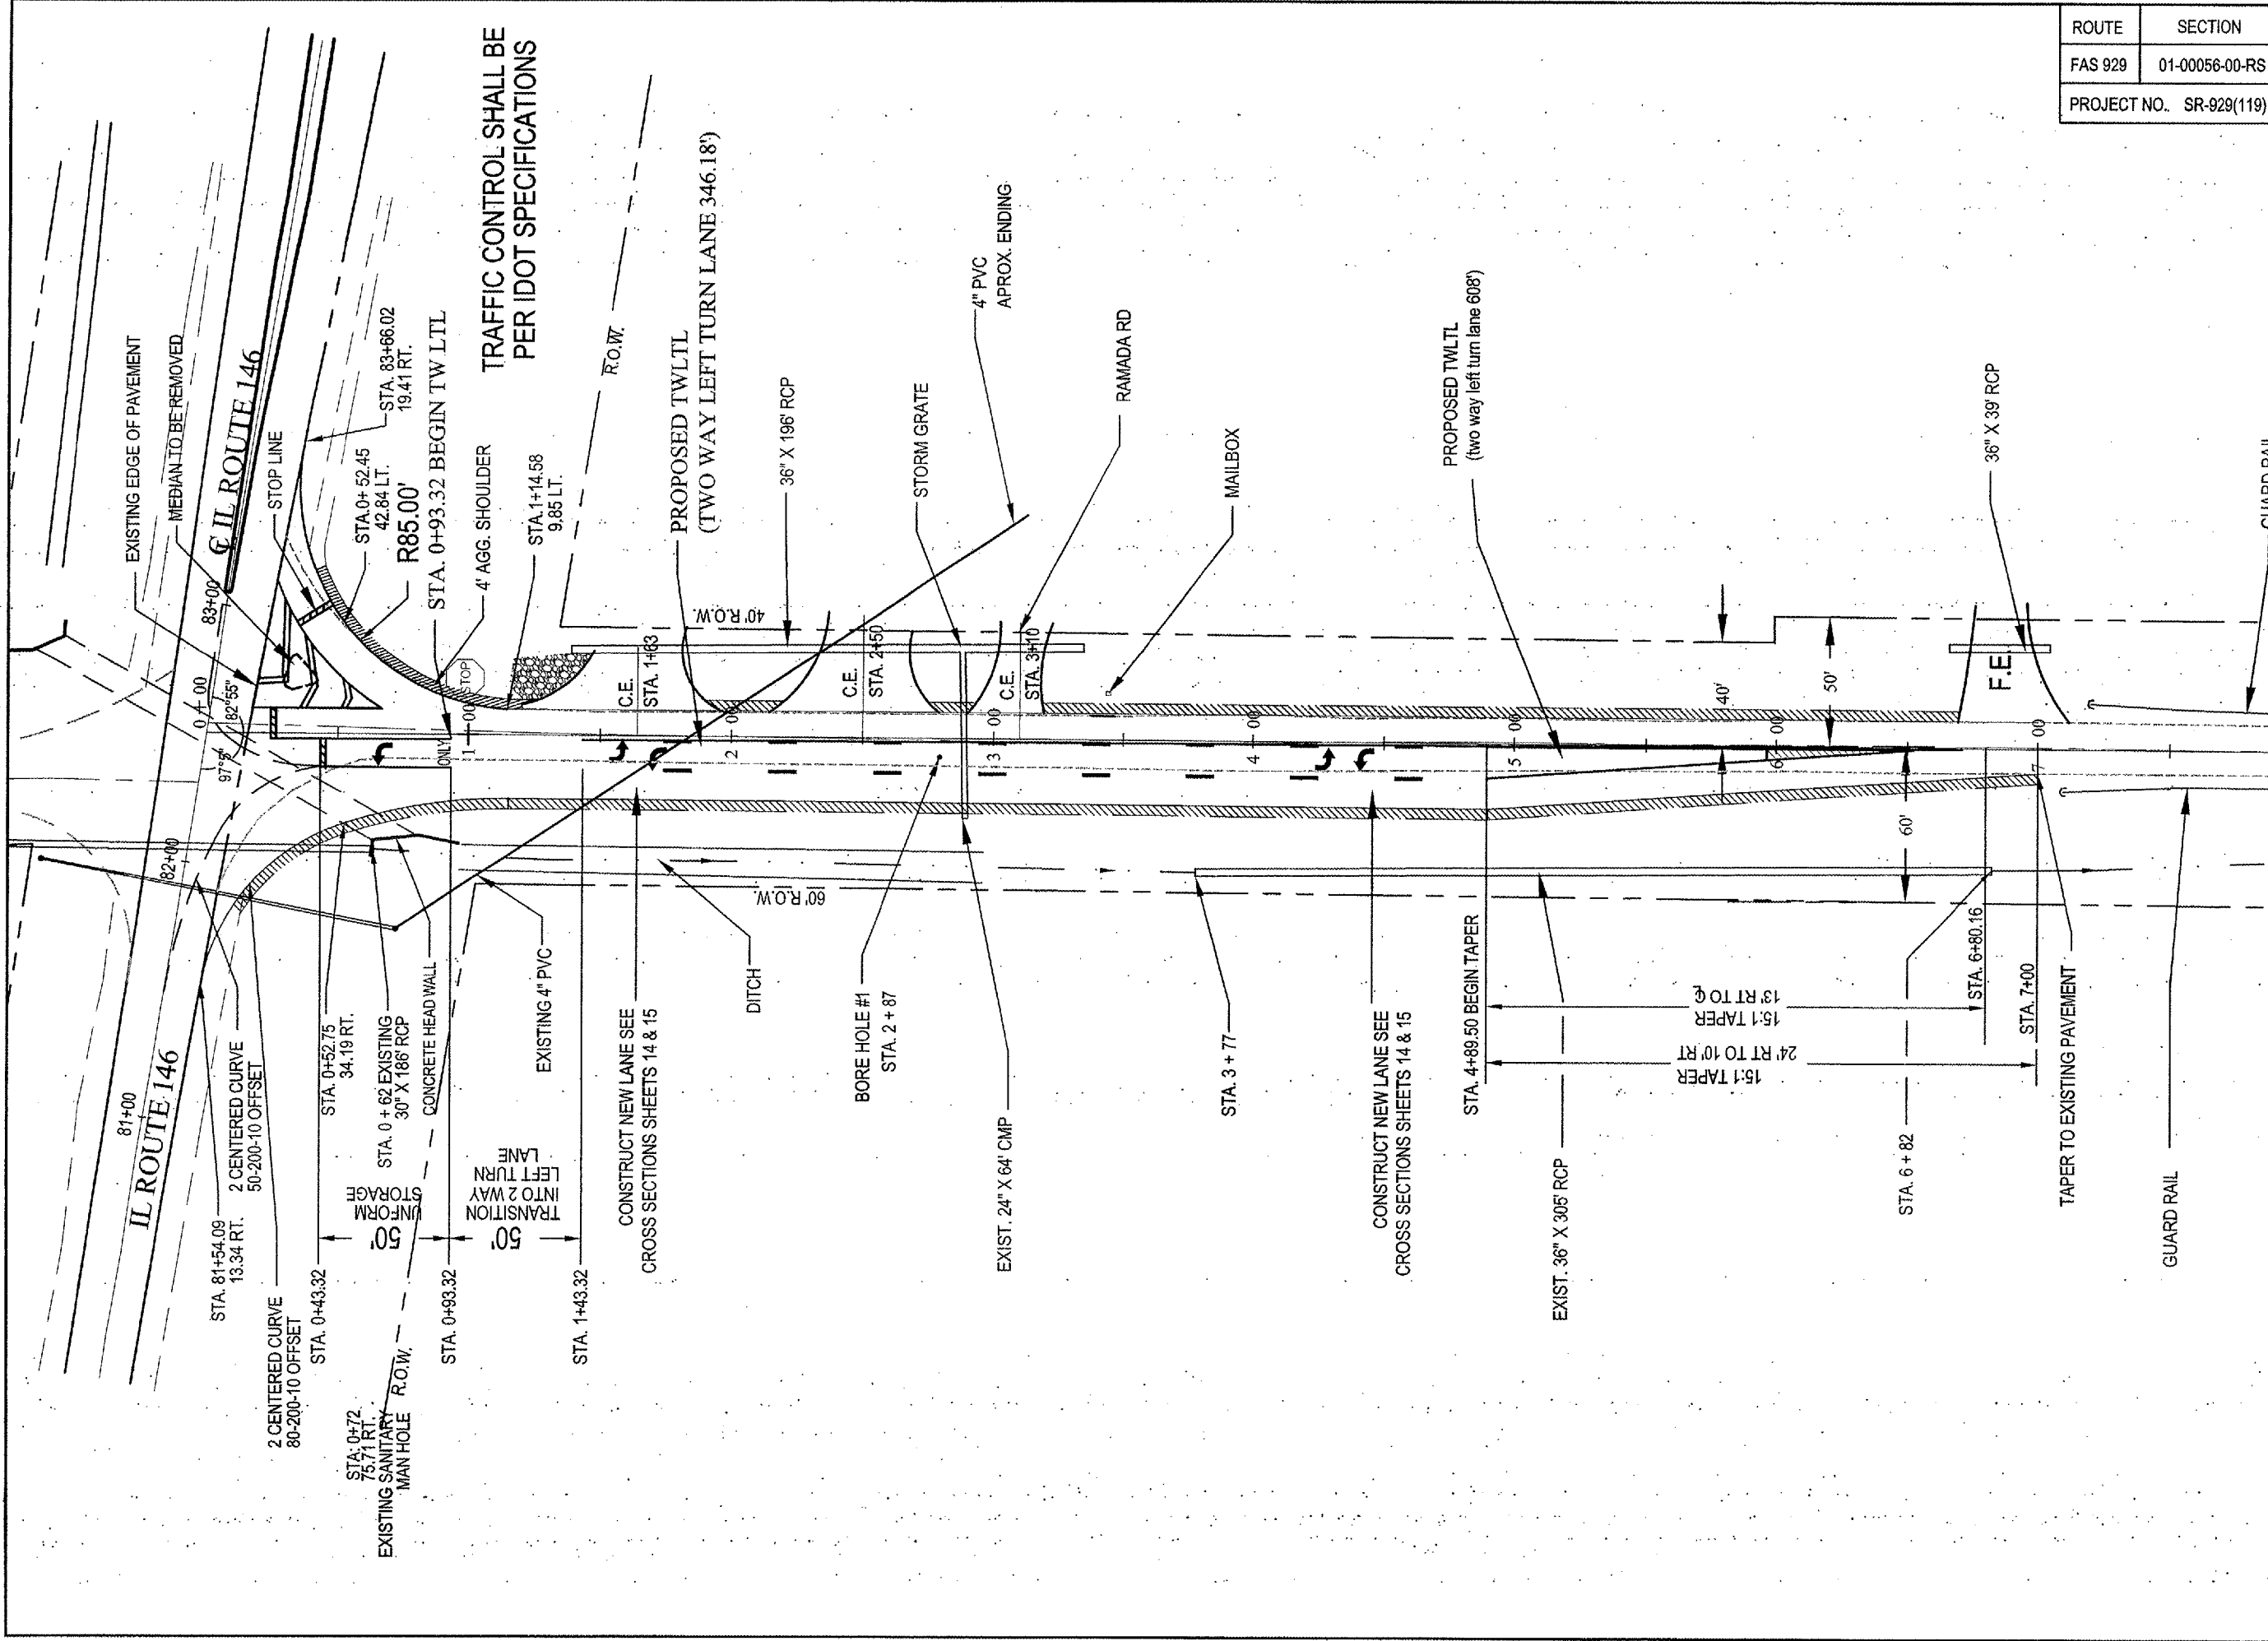

TRAFFIC CONTROL SHALL BE PER IDOT SPECIFICATIONS

SHAWNEE SURVEY & CONSULTING, INC
 SIGNATURE
 11/30/05
 LIC. EXP. DATE
 PHONE: (618) 658-6065 FAX: (618) 658-9190
 P.O. BOX 125
 104 S. FOURTH STREET
 VIENNA, IL 62995

JOHNSON COUNTY HIGHWAY DEPARTMENT
 P.O. BOX 247
 VIENNA, IL 62995
 OLD METROPOLIS ROAD
 RESURFACING PROJECT
 FAS ROUTE 929, CH5
 SECTION 01-00056-00-RS

DRAWING INFORMATION	
DRAWN BY: P. RUZICKI	<input checked="" type="checkbox"/> PRELIMINARY
DATE:	<input type="checkbox"/> BID
CHECKED BY: KDM	<input type="checkbox"/> CONSTRUCTION
SCALE:	<input type="checkbox"/> FINAL / RECORD
JOB NO.: 2001-134	<input type="checkbox"/>
DRAWING REVISIONS	
REV.	DATE
1	01/23/03
2	08/12/03
3	12/13/04
	1/14/05

SHEET NUMBER
11
 INTERSECTION DETAIL

PLS# NO.: 048-000151 PDF NO.: 104-02344

FUNDING OR PROJECT NUMBER