


ROUTE	SECTION	COUNTY	TOTAL SHEETS	SHEET NO.
FAS 929	01-00056-00-RS	JOHNSON	27	16
PROJECT NO. SR-929(119)		CONTRACT NO. 99164		

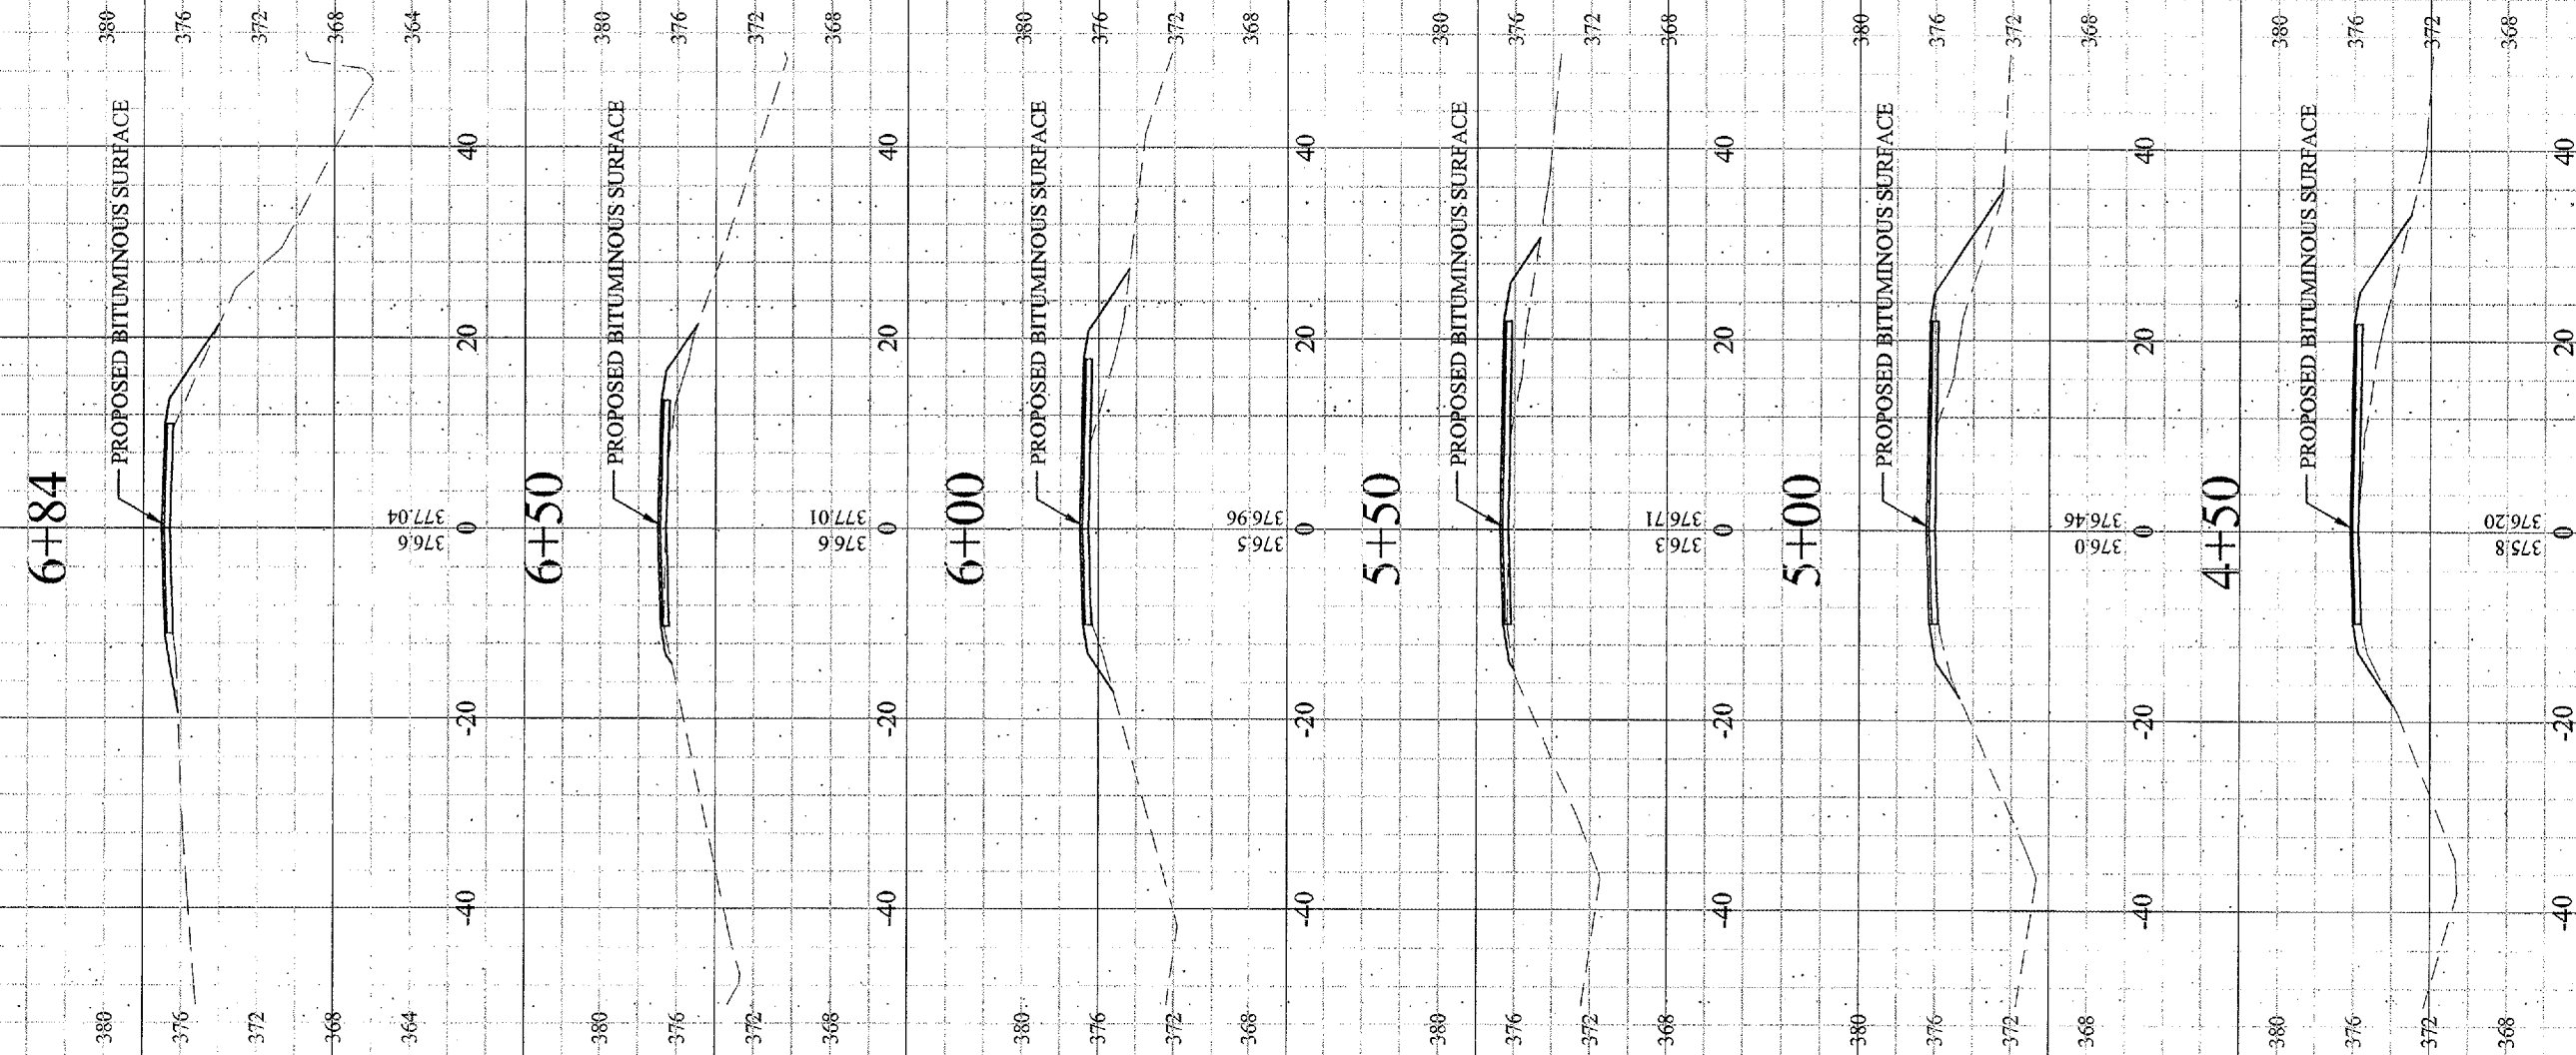

SCALE: 1" = 20' HOR.
1" = 10' VERT.

DRAWING INFORMATION	
DRAWN BY: P. BUZICE	<input checked="" type="checkbox"/> PRELIMINARY
DATE:	<input type="checkbox"/> HD
CHECKED BY: KDM	<input type="checkbox"/> CONSTRUCTION
SCALE:	<input type="checkbox"/> FINAL / RECORD
JOB NO.: 2001-134	<input type="checkbox"/> REVISIONS
REV.	DATE
1	01/23/02
2	08/12/02
3	12/13/04
	1/14/05

JOHNSON COUNTY
HIGHWAY DEPARTMENT
P.O. BOX 247
VIENNA, IL 62995

OLD METROPOLIS ROAD
RESURFACING PROJECT
FAS ROUTE 929, CHS
SECTION 01-00056-00-RS


FUNDING OR PROJECT NUMBER

SHAWNEE SURVEY &
CONSULTING, INC

PHONE: (618) 658-6065 FAX: (618) 658-9190
P.O. BOX 125
104 S. FOURTH STREET
VIENNA, IL 62995

PLSF NO.: 048-000151 PDF NO.: 104-02344

SIGNATURE
11/30/05
LIC. EXP. DATE

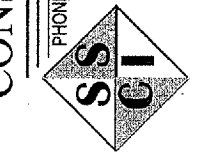

SHEET NUMBER
16