


ROUTE	SECTION	COUNTY	TOTAL SHEETS	SHEET NO.
FAS 929	01-00056-00-RS	JOHNSON	27	27
PROJECT NO. SR-929(119)		CONTRACT NO. 99164		

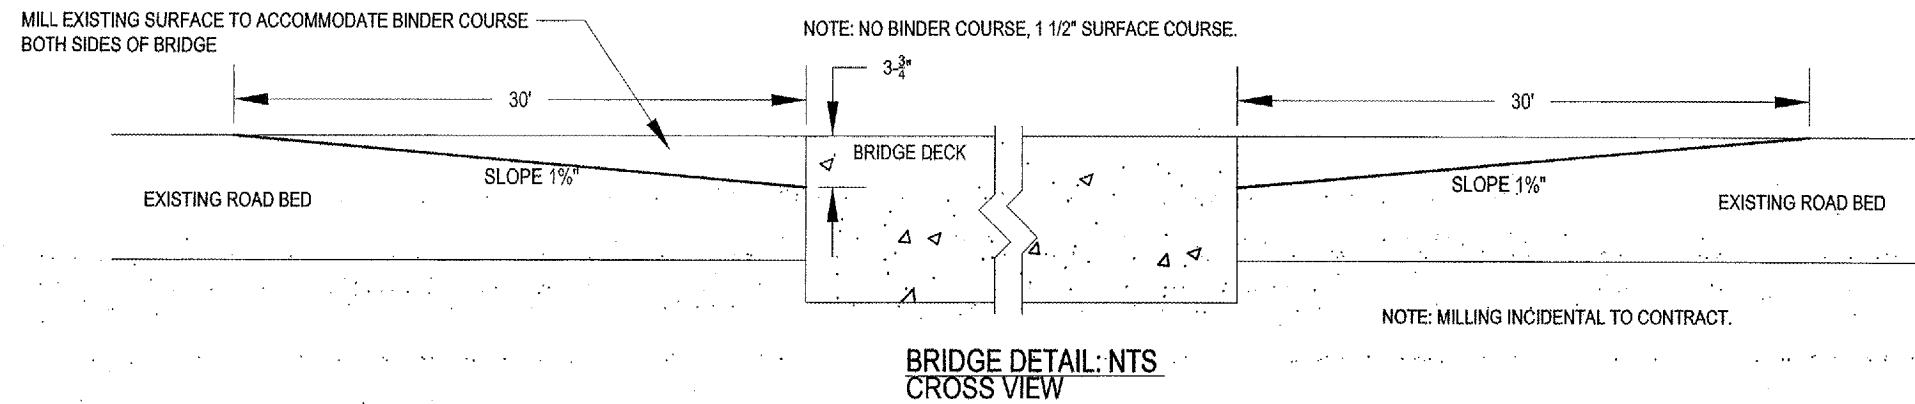


SIGNATURE
11/30/05
LIC. EXP. DATE

SHAWNEE SURVEY &
CONSULTING, INC

PHONE: (618) 658-6065 FAX: (618) 658-9190

P.O. BOX 125
104 S. FOURTH STREET
VIENNA, IL 62995

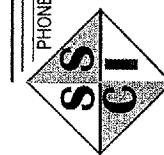

PLSF NO.: 048-000151 PDF NO.: 104-02344

JOHNSON COUNTY
HIGHWAY DEPARTMENT
P.O. BOX 247
VIENNA, IL 62995

OLD METROPOLIS ROAD
RESURFACING PROJECT
FAS ROUTE 929, CH5
SECTION 01-00056-00-RS

FUNDING OR PROJECT NUMBER

DRAWING INFORMATION	
DRAWN BY: P. RUZICH	<input checked="" type="checkbox"/> PRELIMINARY
DATE:	<input type="checkbox"/> HD
CHECKED BY: KDM	<input type="checkbox"/> CONSTRUCTION
SCALE: NTS	<input type="checkbox"/> FINAL / RECORD
JOB NO.: 2001-134	<input type="checkbox"/> DRAWING REVISIONS
REV.	DATE
1	01/23/02
2	08/12/02
3	12/13/04
	1/14/05

SHEET NUMBER
27
BRIDGE DETAILS