


MAY 27, 2005 1:24 PM BAK  
 I:\AIRPORTS\LOGAN\813-05APN\AIRPORT\SHEETS\R-302XS.DWG - Model

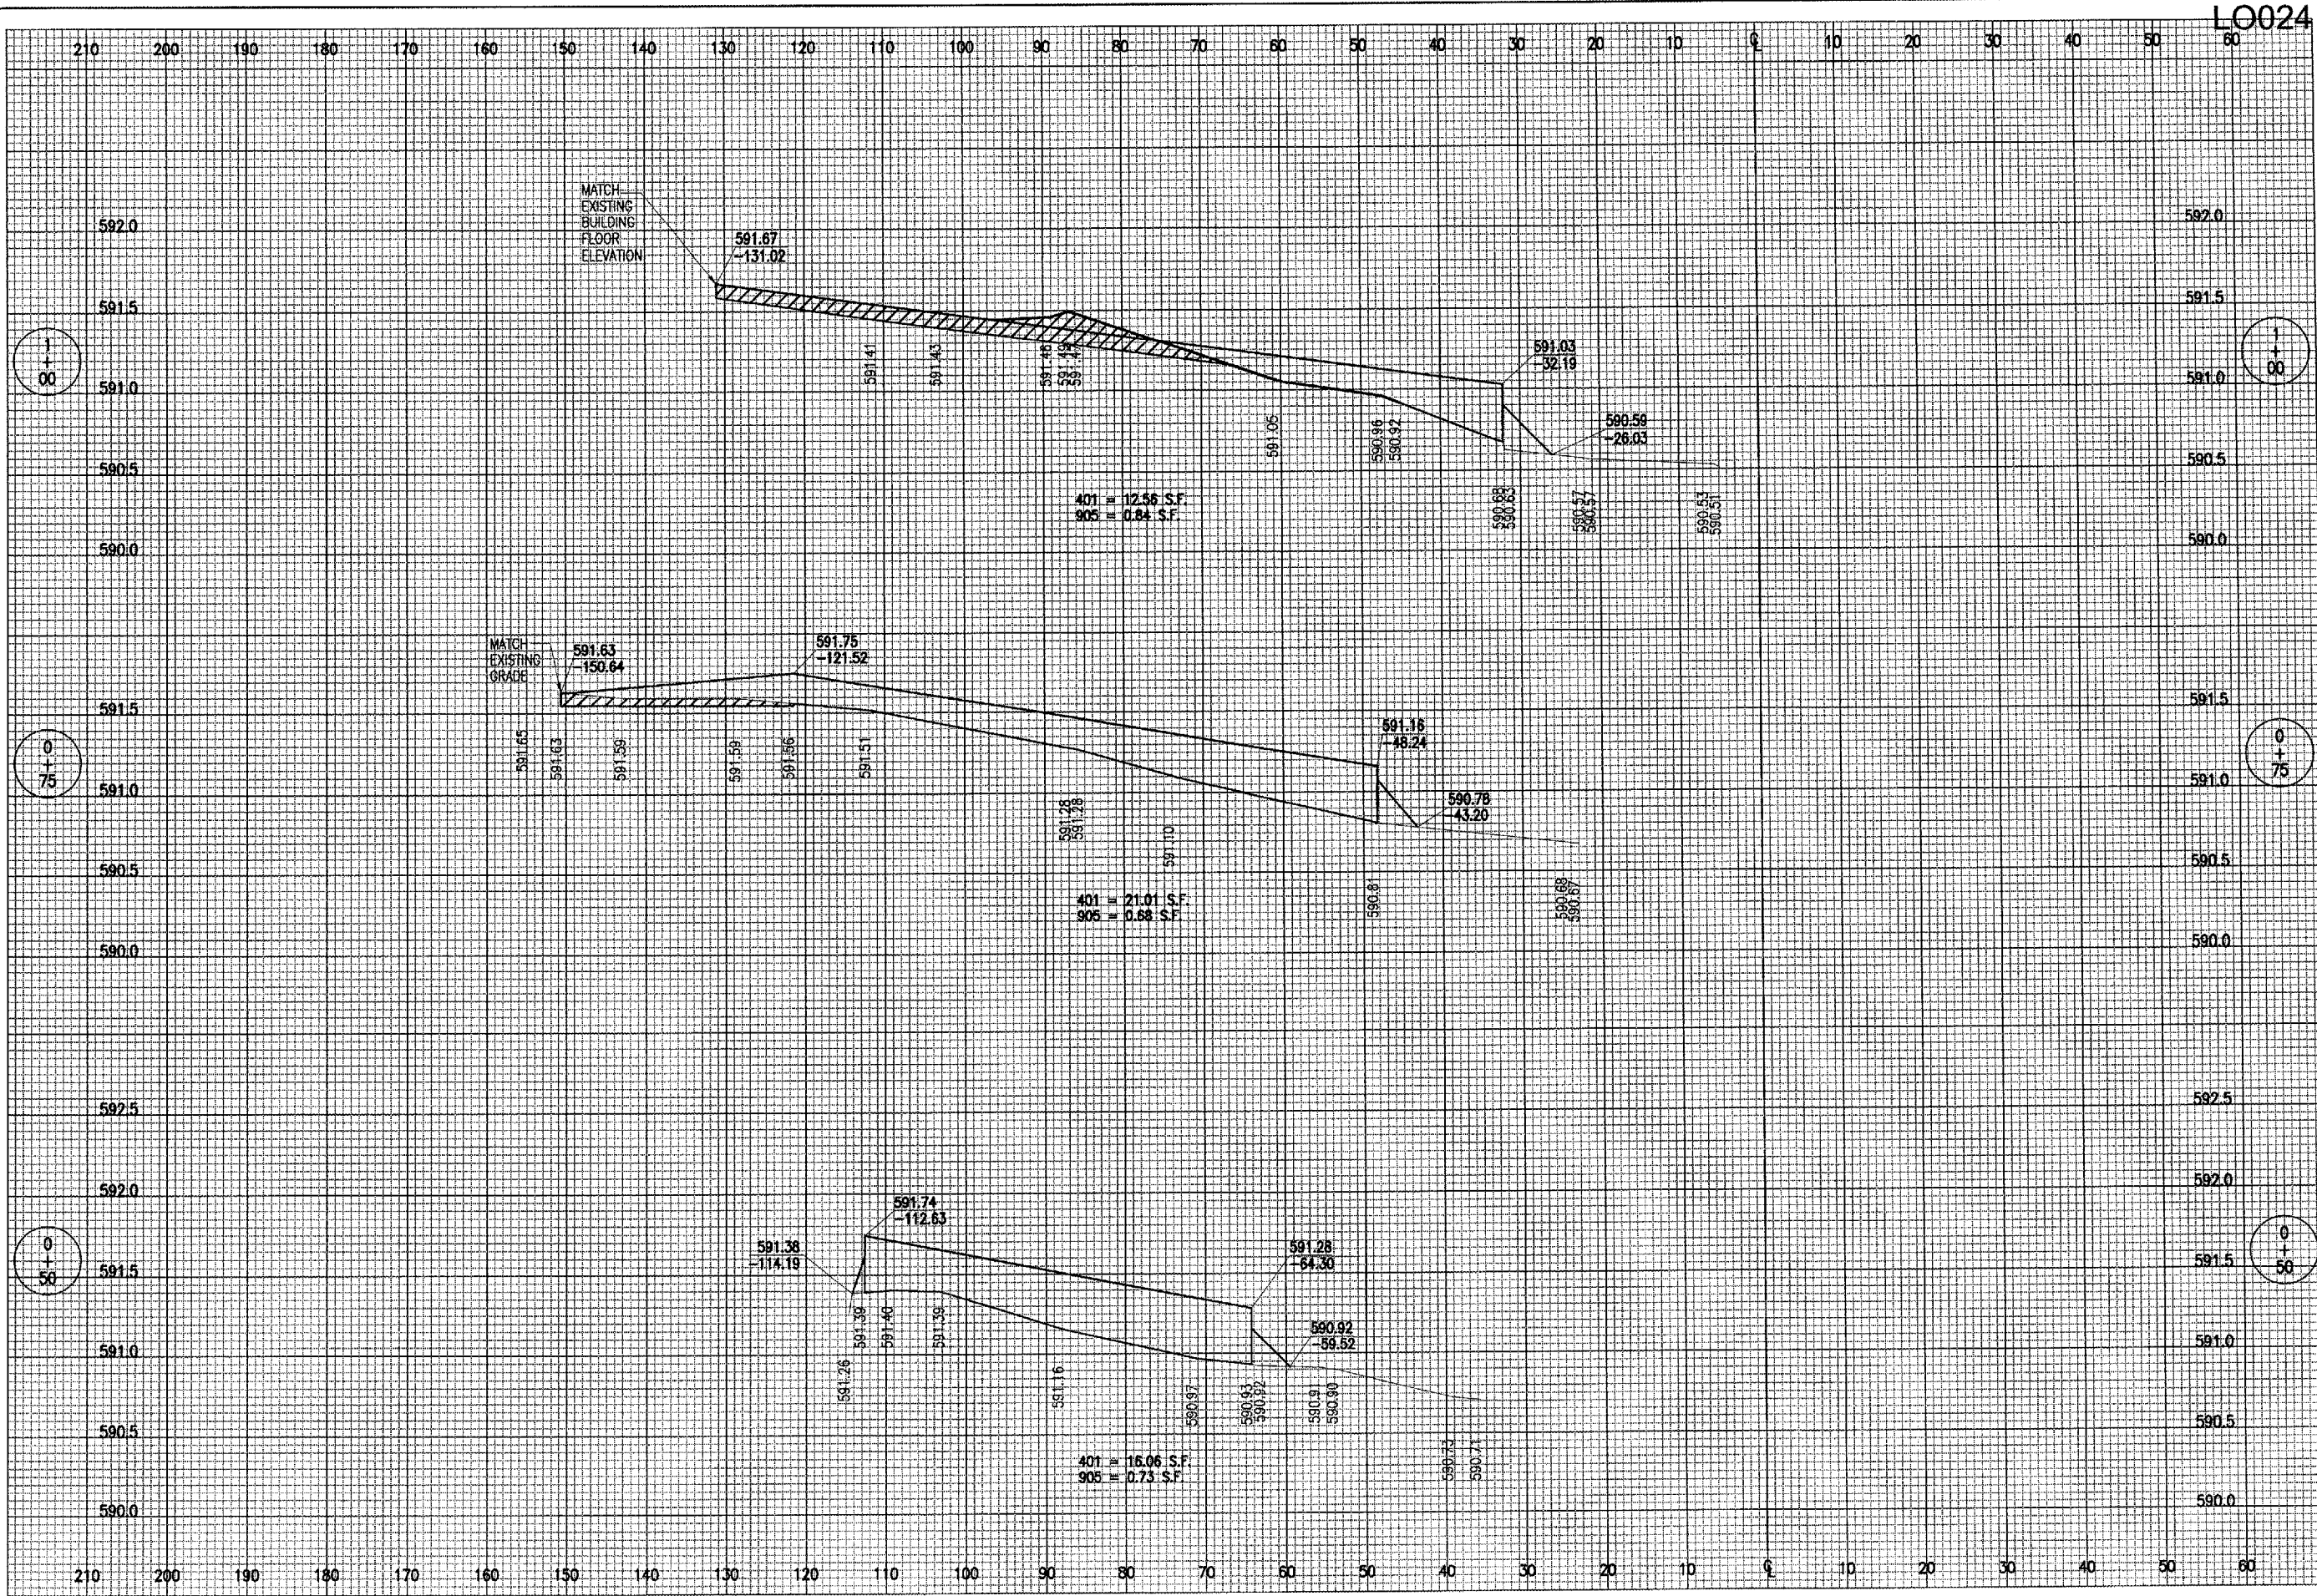

LO024

DATE	REVISION	BY

LOGAN COUNTY AIRPORT  
 LINCOLN, ILLINOIS

IL. PROJ.: AA-3430 A.I.P. PROJ.: 3-17-0062-B12

HEL Project No. 813-05APND\_0800

Filename: R-302XS.DWG

Scale: H. 1"=10' V. 1"=0.5'

Date: 01/21/05

LAYOUT	BKB	01/21/05
DRAWN	BAK	01/21/05
REVIEWED	CAH	03/18/05



Hanson Professional Services Inc.  
 1525 South Sixth Street  
 Springfield, Illinois 62703-2886  
 Offices Nationwide

REHABILITATE THE  
 G.A. APRON  
 PROPOSED CROSS-SECTIONS  
 FOR G.A. APRON  
 STA. 0+50 TO STA. 1+00