


MAY 27, 2005 1:28 PM BAK  
 E:\AIRPORTS\LOGAN\813-05APN\AIRPORT\SHEET\SR-311XS.DWG - Model

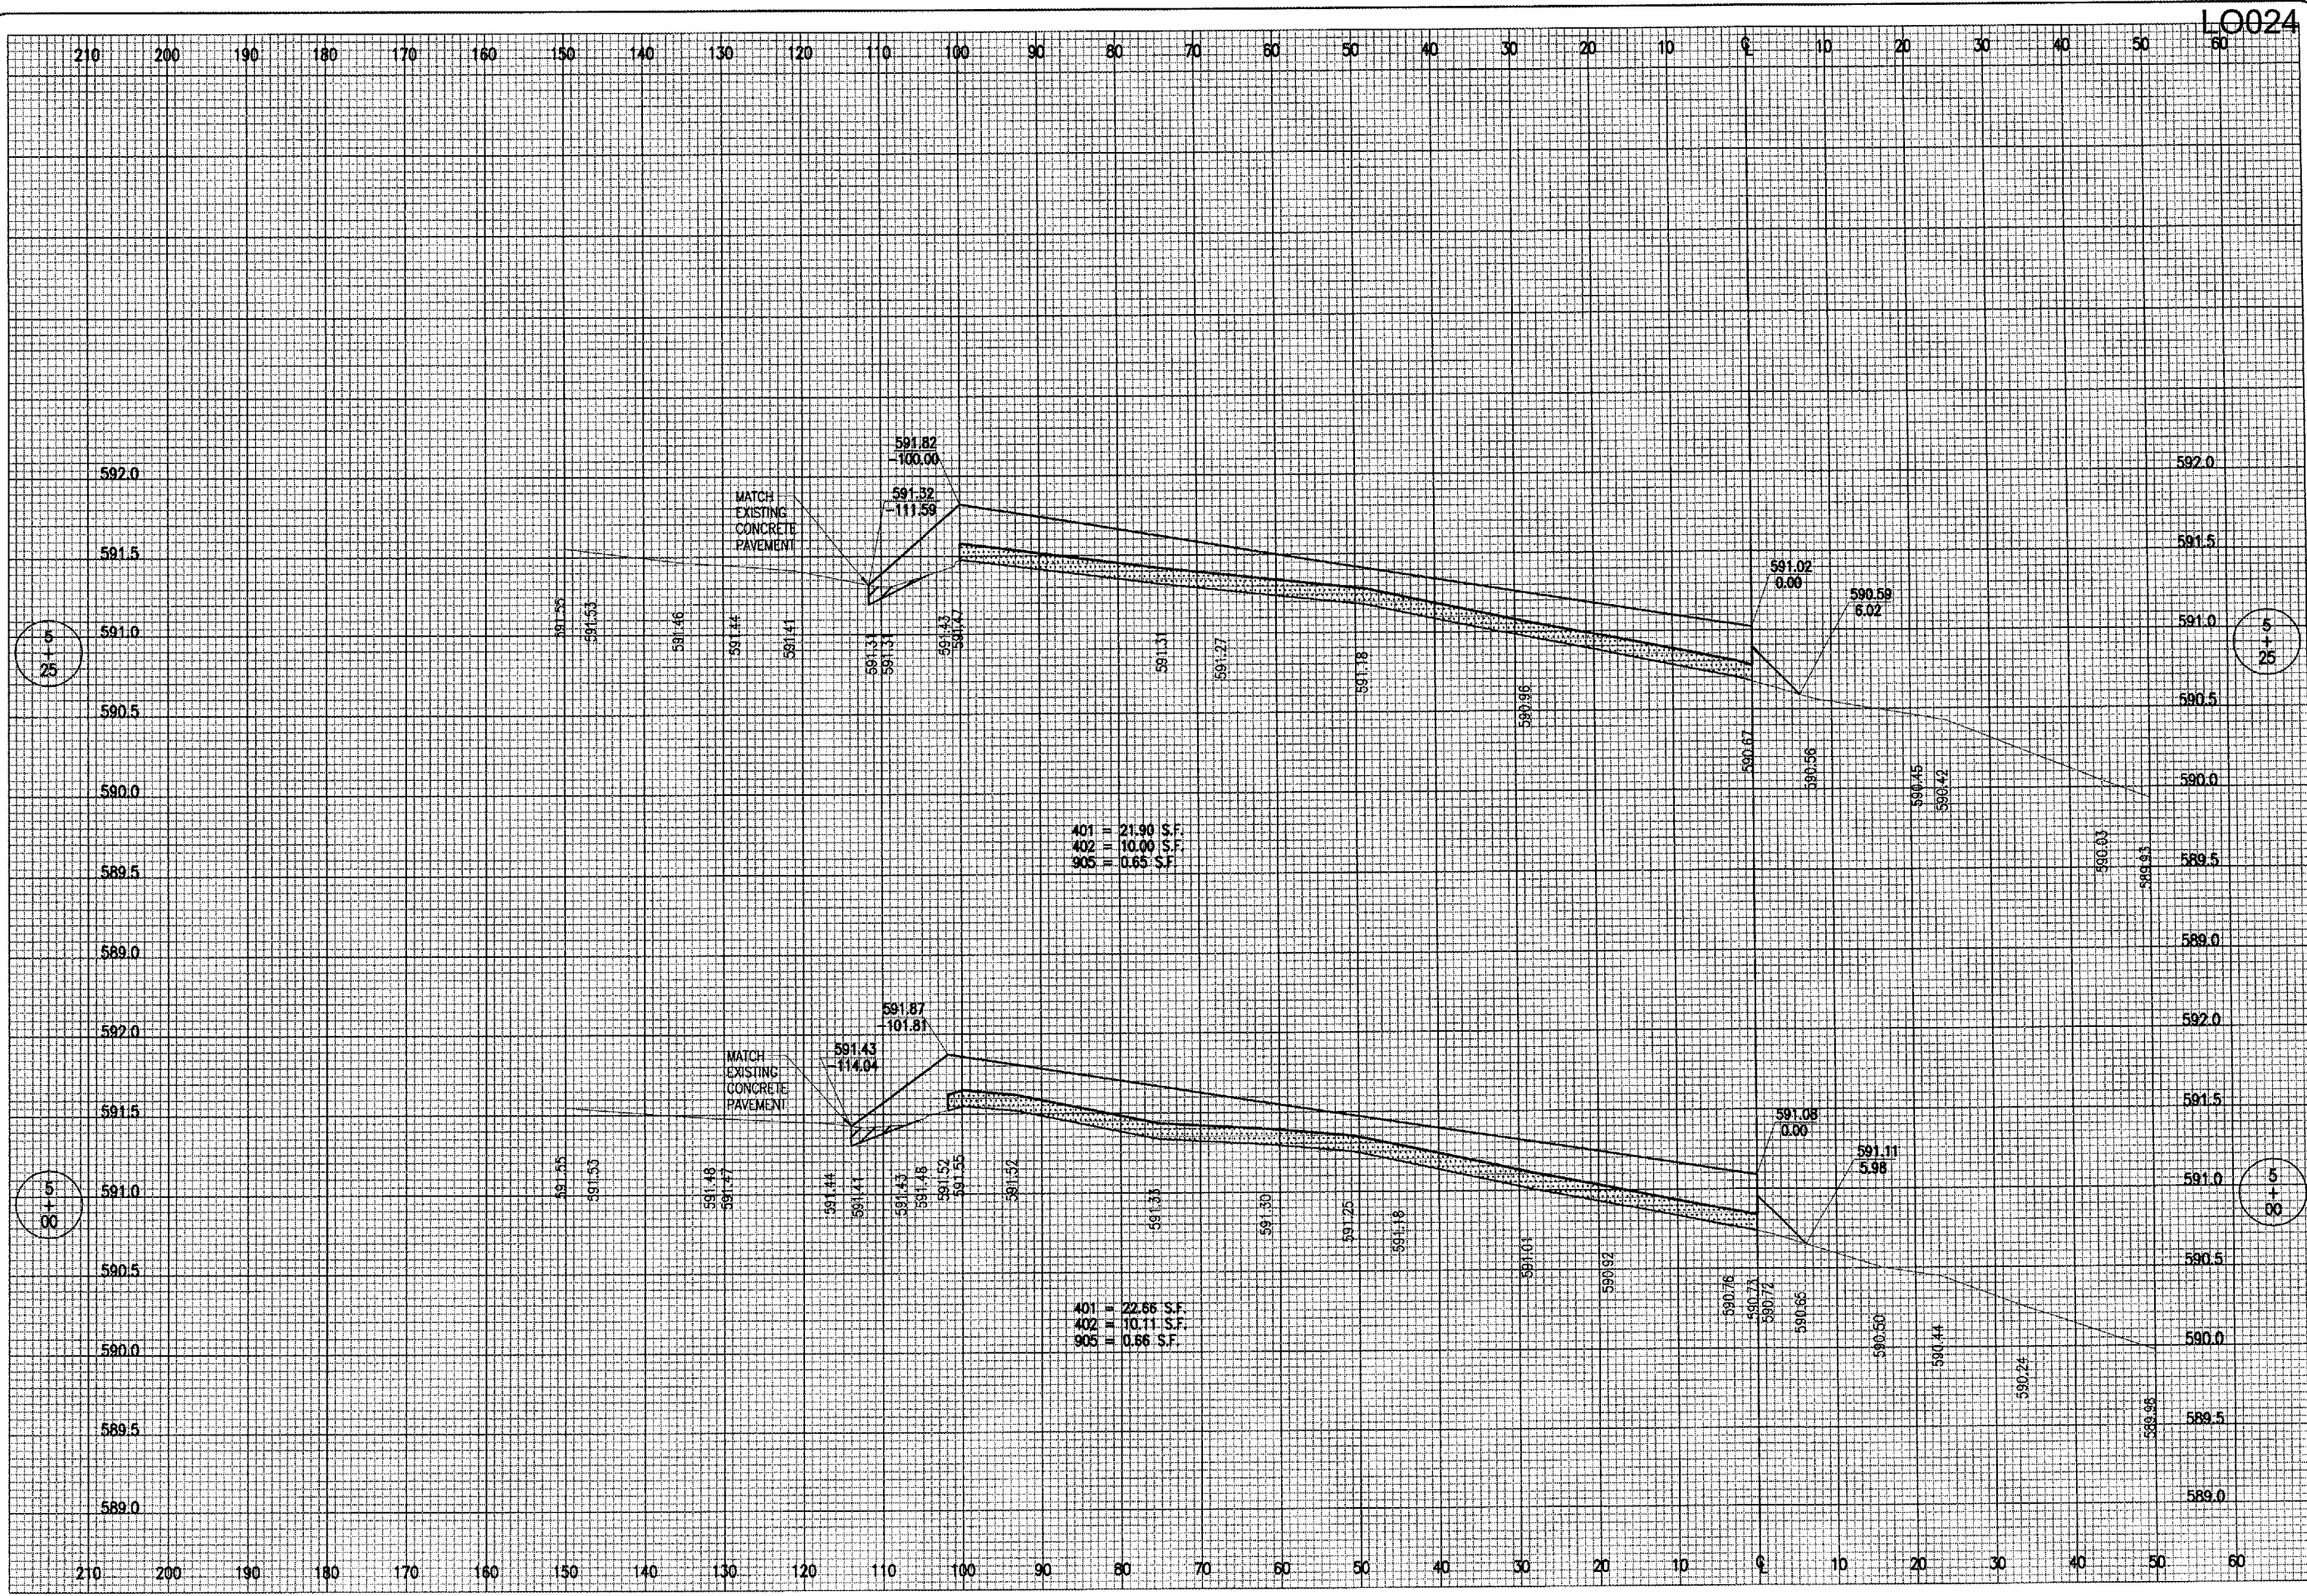

LO024

DATE	REVISION	BY

**LOGAN COUNTY AIRPORT  
 LINCOLN, ILLINOIS**

IL PROJ.: AWA-3430 A.I.P. PROJ.: J-17-0062-B12

500 Project No. 813-05APND 0800  
 Filename R-311XS.DWG  
 Scale H, 1"=10' V, 1"=0.5'  
 Date 01/21/05

LAYOUT	BKB	01/21/05
DRAWN	MDR	01/24/05
REVIEWED	CAH	03/18/05



Hanson Professional Services Inc.  
 1525 South Sixth Street  
 Springfield, Illinois 62703-2896  
 Offices Nationwide

**REHABILITATE THE  
 G.A. APRON**  
 PROPOSED CROSS-SECTIONS  
 FOR G.A. APRON  
 STA. 5+00 TO STA. 5+25