


05/16/2005 10:34 AM NEW

I:\AIRPORTS\OLNEY\820-05R\RYAIRPORT\SHEETS\R-301XS-321.DGN

01006

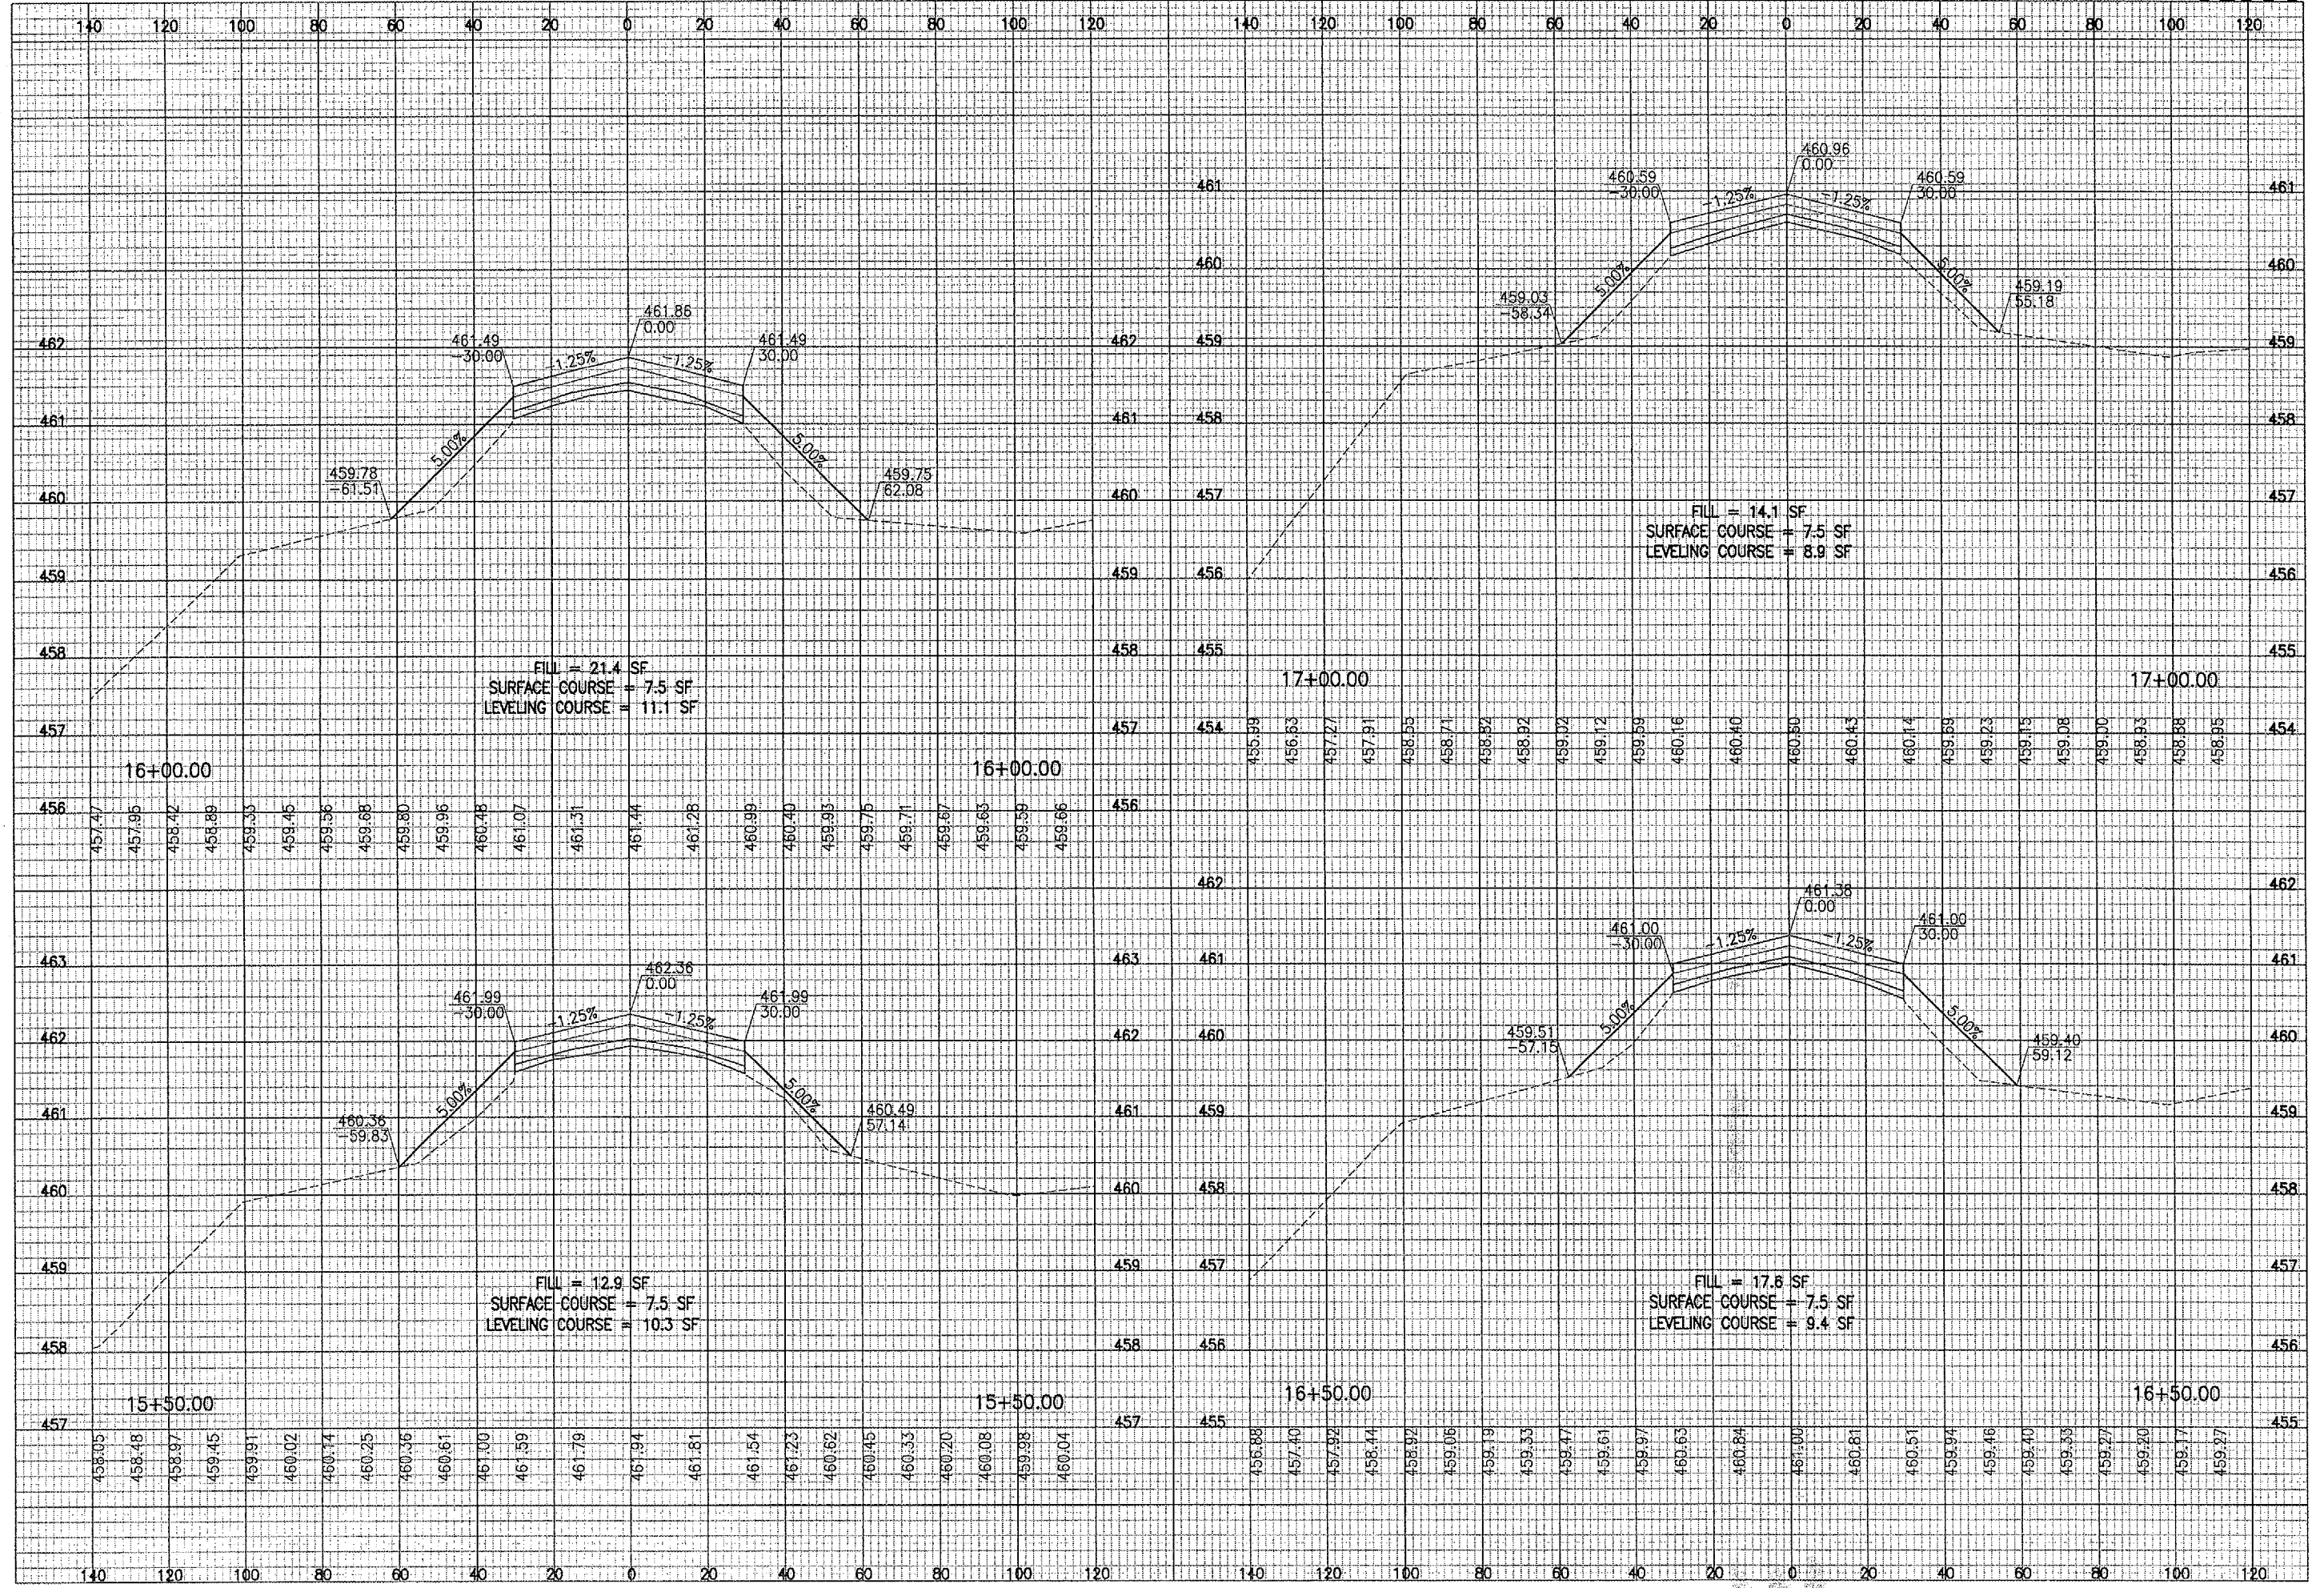

BY	
REVISION	
DATE	

OLNEY-NOBLE AIRPORT
 OLNEY, ILLINOIS
 RICHLAND COUNTY

IL PROJ.: OLY-3638 A.I.P. PROJ.: 3-17-0076-B7

Proj. No.	803-054PND
Filename	R-301XS-321.DGN
Scale	1"=1' V 1"=20' H
Date	05/11/05
LAYOUT	MEW 05/07/05
DRAWN	MEW 05/07/05
REVIEWED	CAH 05/13/05



REHABILITATE
 RUNWAY 3-21

PROPOSED
 CROSS-SECTIONS

STA. 15+50.00 TO STA. 17+00.00