


05/16/2005, 10:35 AM MEW

I:\AIRPORTS\OLNEY\820-05RVY\AIRPORT\SHEETS\R-301XS-321.DGN

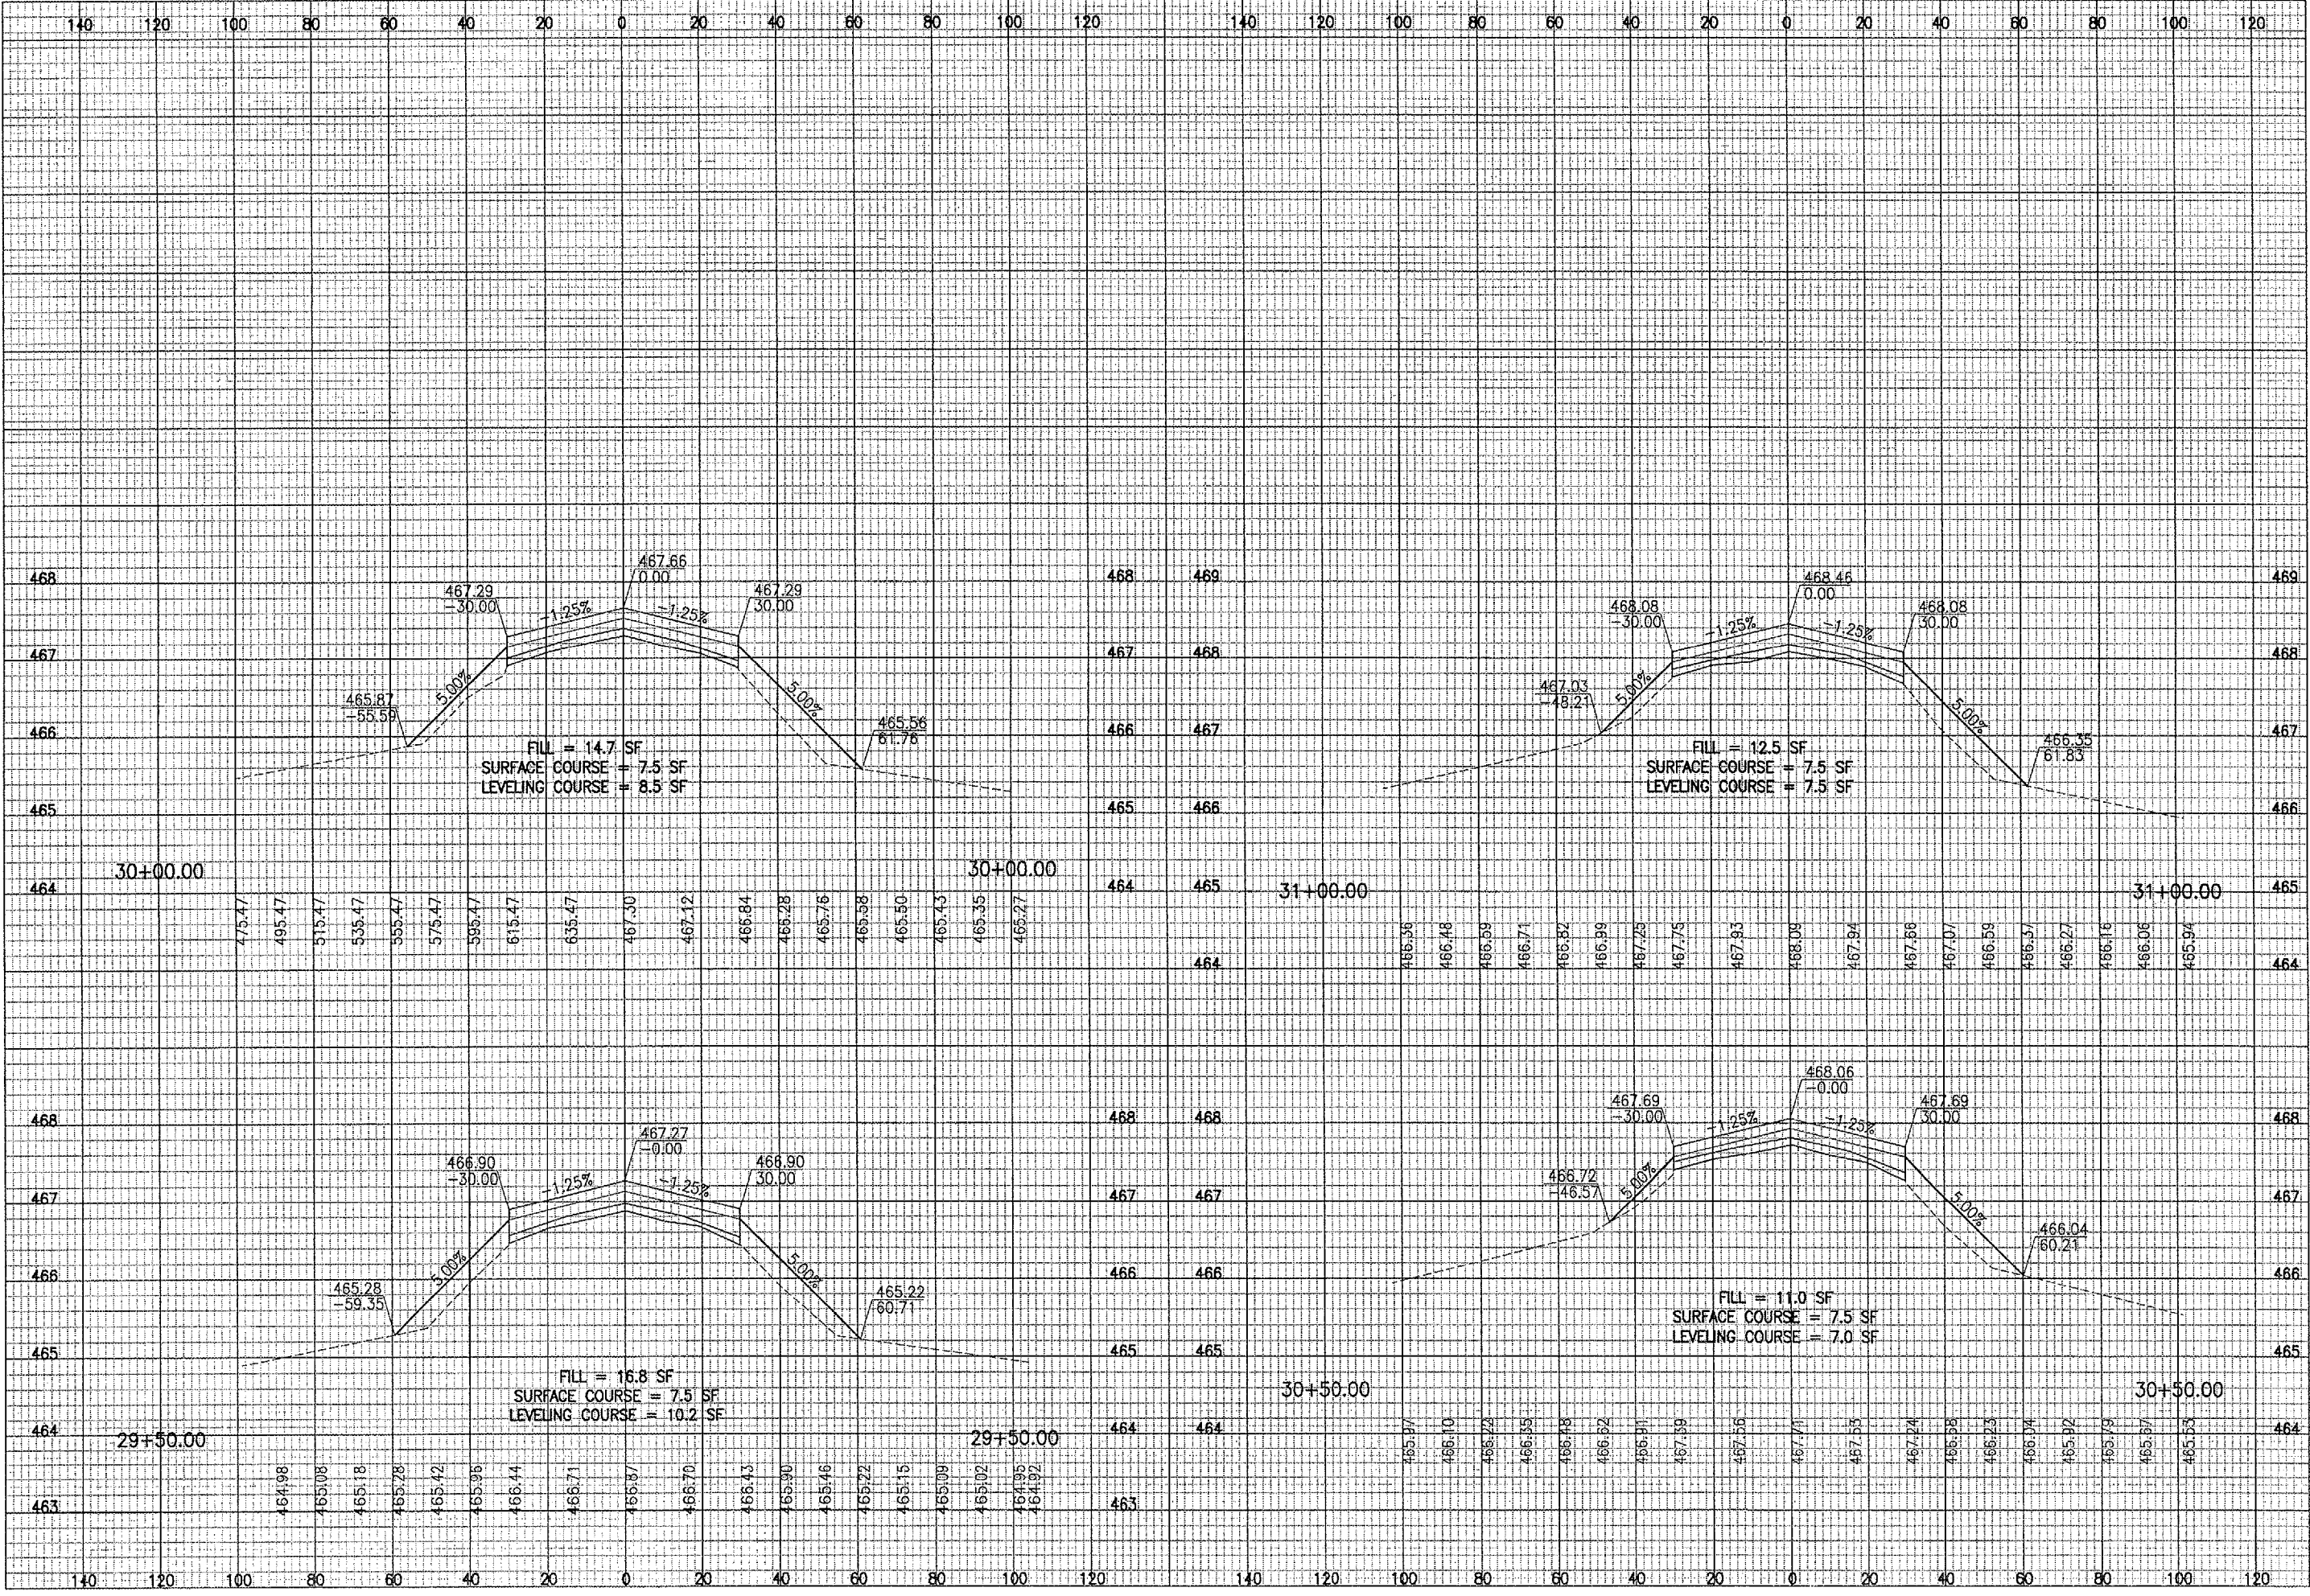

BY	
REVISION	
DATE	

OLNEY-NOBLE AIRPORT
 OLNEY, ILLINOIS
 RICHLAND COUNTY

A.I.P. PROJ.: 3-17-0076-B7
 I.L. PROJ.: OLY-3638

HB Project No.	803-05AFND
Filename	R-301XS-321.DGN
Scale	1"=1' V 1"=20'H
Date	05/11/05
LAYOUT	MEW 05/07/05
DRAWN	MEW 05/07/05
REVIEWED	CAH 05/13/05



REHABILITATE
 RUNWAY 3-21

PROPOSED
 CROSS-SECTIONS
 STA. 29+50.00 TO STA. 31+00.00