


HANSON PROFESSIONAL SERVICES INC.  
 815 Commerce Drive, Suite 200  
 Oak Brook, Illinois 60523  
 Telephone: 630.990.3800  
 Fax: 630.990.3801



3580 North McAree Road  
 Waukegan, Illinois 60087  
 Phone: 847.244.0055  
 Fax: 847.244.3813

**REPAIR SELECTED PAVEMENT AREAS, REHABILITATE HANGAR TAXILANES AND SERVICE ROAD, AND CONSTRUCT NEW HANGAR PAVEMENTS**

A.I.P. PROJ.: 3-17-0105-B30  
 IL. PROJ.: UGN-3449

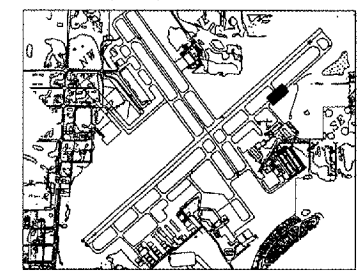

KEY MAP

No.	Drawing Issue Description	Date	By

Date: MAY 06, 2005  
 Sheet Title:



**RUNWAY 5-23 AND TAXIWAY A PAVEMENT REHABILITATION PLAN**

831-04TXD  
 Project Number

DSY	03/11/05	
Layout By	Date	
RPH	03/11/05	
Designed By	Date	
TMM/RMH	04/07/05	
Reviewed By	Date	
AAP	DSY	RMH
Drawn By	Date	Sheet No.


**LEGEND**

- N 2097147.90 600.00  
E 1111332.46 599.00  
M.E. NORTHING PROPOSED ELEVATION  
EASTING EXISTING ELEVATION
- MEET EXISTING
- PROPOSED SAWCUT, ITEM 401665
- BITUMINOUS PAVEMENT REMOVAL AND REPLACEMENT
- BITUMINOUS PAVEMENT MILLING AND OVERLAY OVER EXISTING P.C.C.
- BITUMINOUS PRESSURE RELIEF JOINT
- PROPOSED TOPSOIL AND SODDING

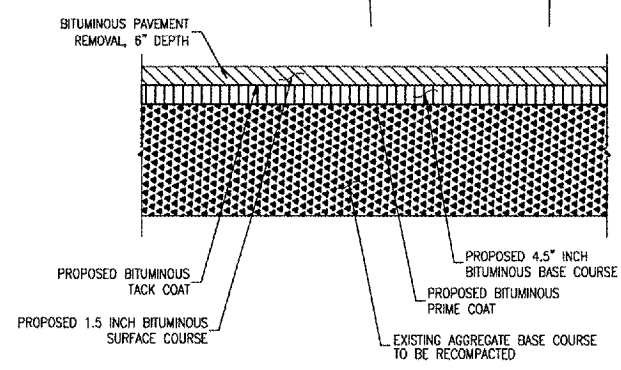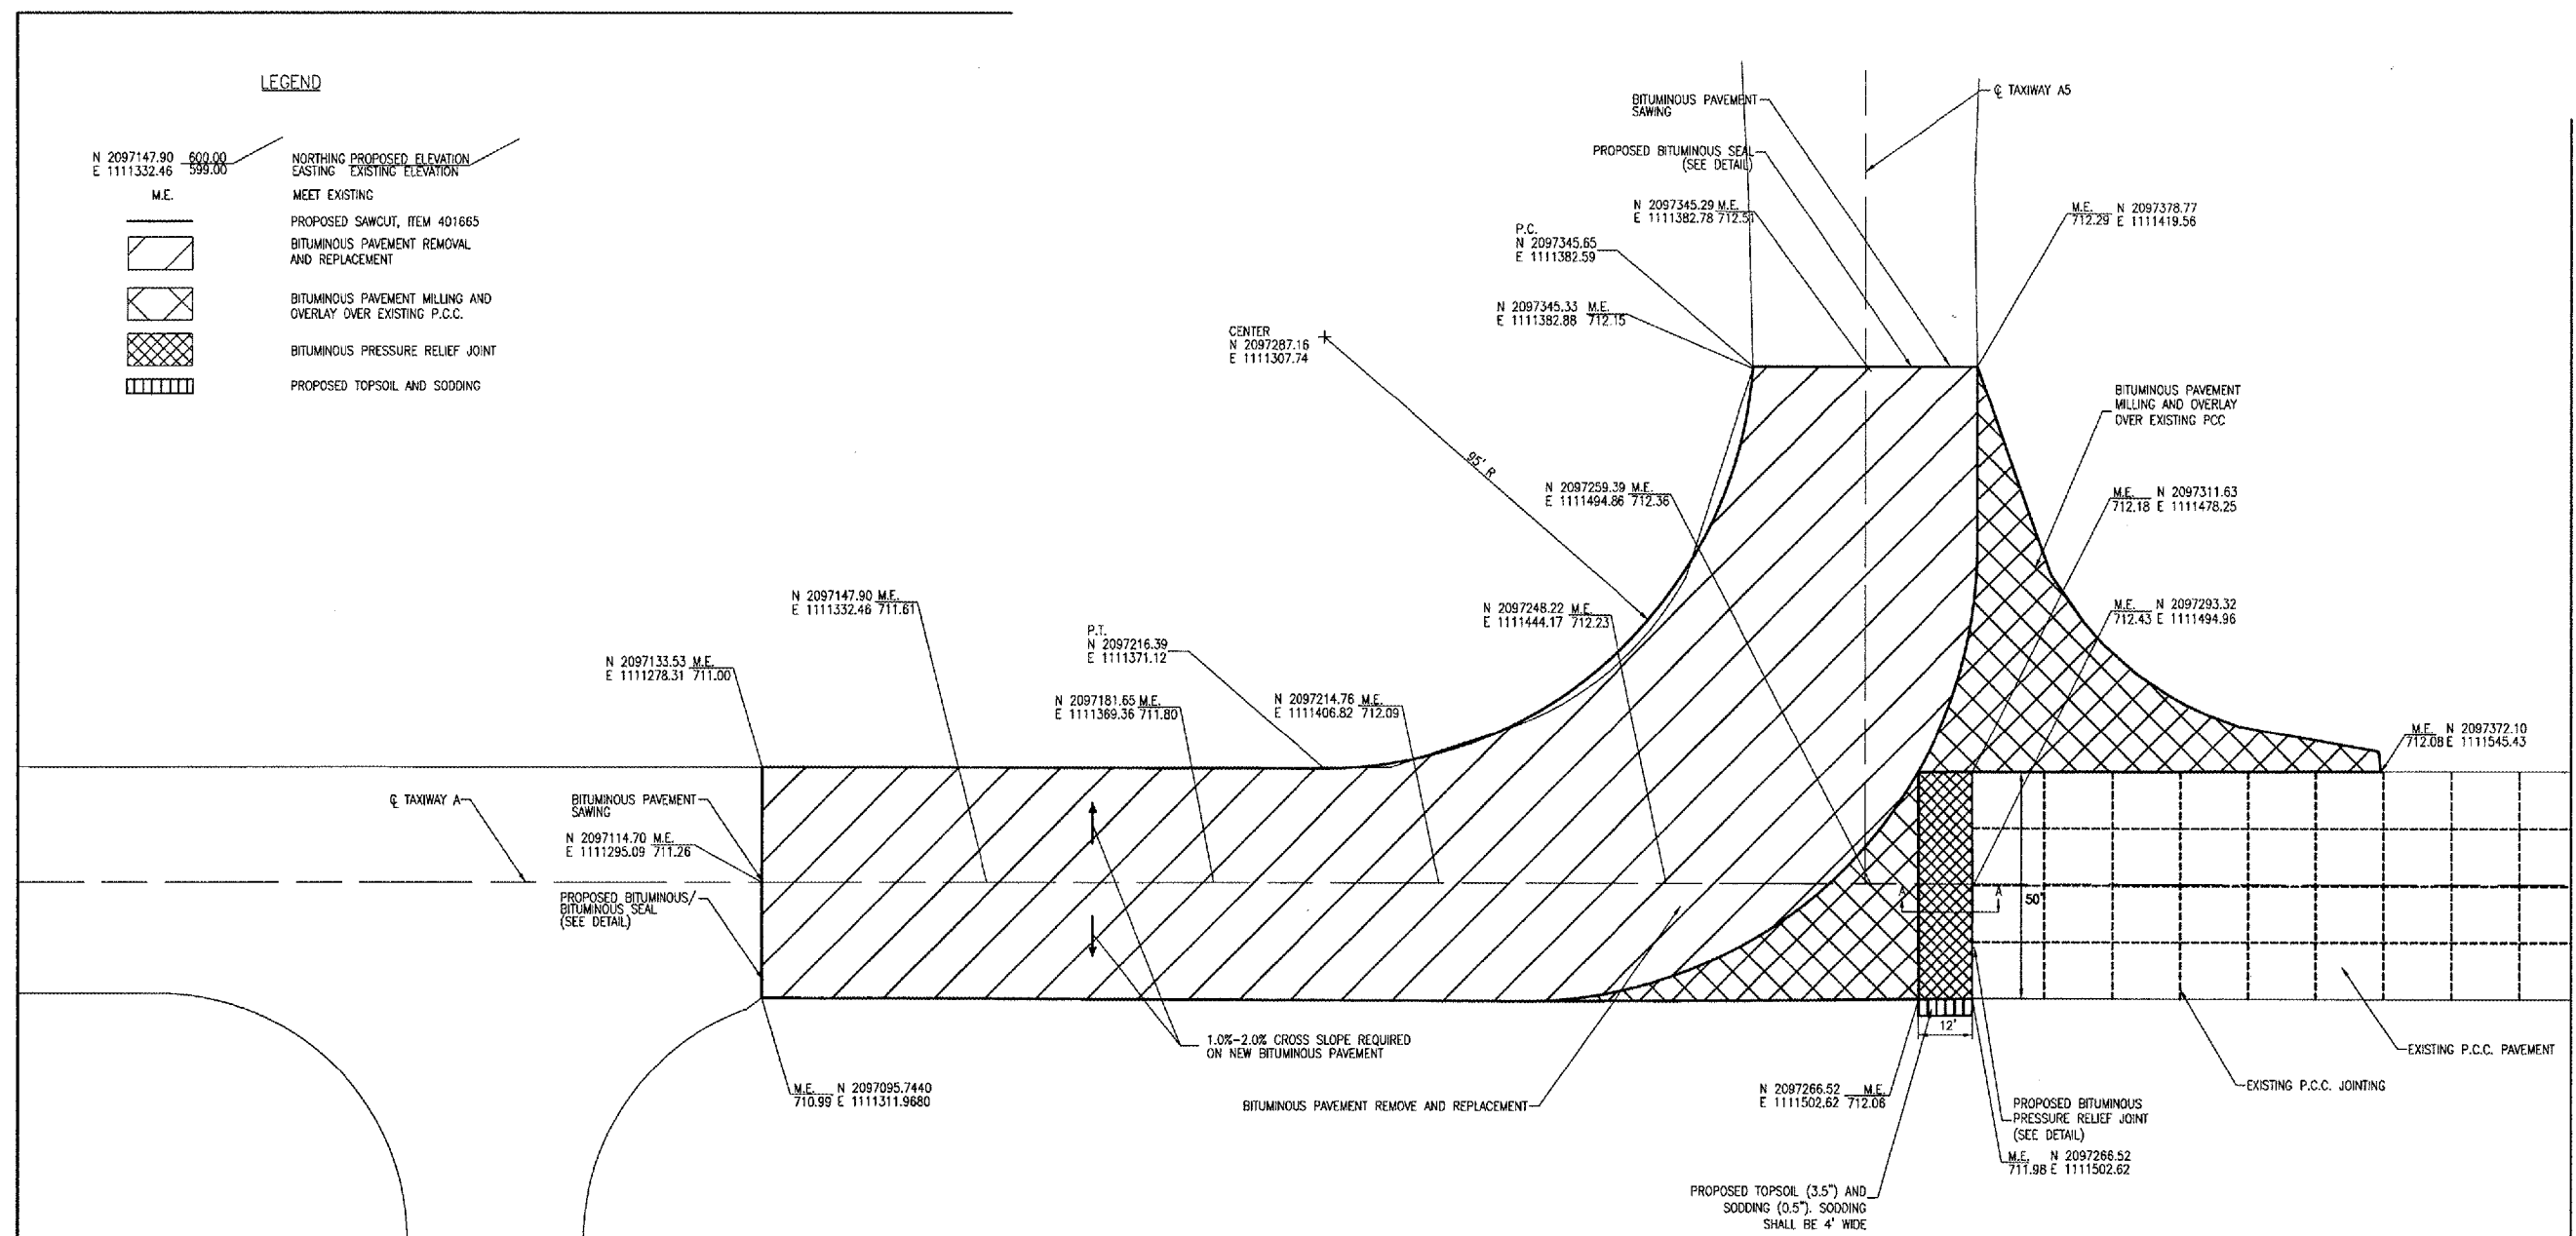


- NOTES**
1. REMOVED BITUMINOUS PAVEMENT AND AGGREGATE BASE TO BE DISPOSED OF AT AN OFFSITE LOCATION, COST INCIDENTAL TO REMOVE AND REPLACE BITUMINOUS PAVEMENT.
  2. ALL ITEMS ASSOCIATED WITH THE BITUMINOUS PAVEMENT REMOVAL AND REPLACEMENT TO BE INCLUDED IN ITEM AR401910 EXCEPT FOR BITUMINOUS PAVEMENT SAWING WHICH IS TO BE PAID AS ITEM AR401665.

BITUMINOUS PAVEMENT REMOVAL AND REPLACEMENT  
 TAXIWAY A/A5

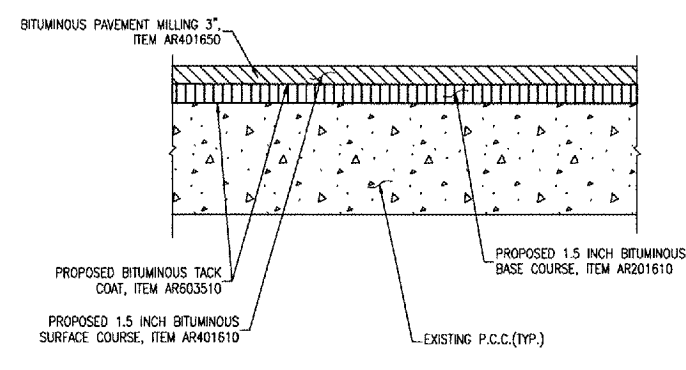


- NOTES**
1. BITUMINOUS PAVEMENT MILLINGS TO BE DISPOSED OF AT AN OFFSITE LOCATION, COST INCIDENTAL TO BITUMINOUS PAVEMENT MILLING.
  2. BITUMINOUS PAVEMENT SAWING TO BE PAID AS ITEM AR401665.

BITUMINOUS PAVEMENT MILLING AND OVERLAY OVER EXISTING P.C.C.

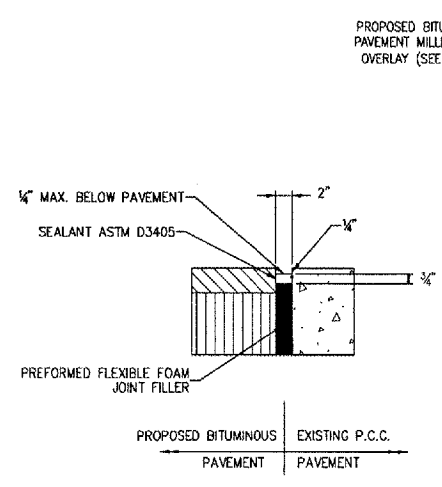

PRESSURE EXPANSION JOINT

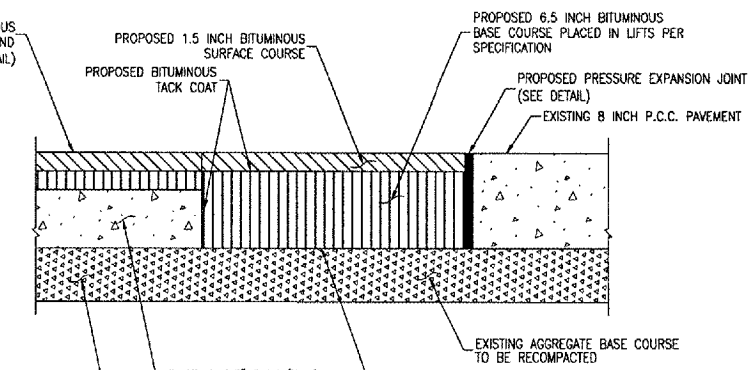

- NOTES**
1. PAVEMENT REMOVAL FOR PRESSURE RELIEF JOINT INCLUDED IN ITEM AR800901.
  2. ALL ITEMS ASSOCIATED WITH PRESSURE RELIEF JOINT AND REPLACEMENT TO BE INCLUDED IN ITEM AR800901 EXCEPT FOR BITUMINOUS PAVEMENT SAWING WHICH IS TO BE PAID AS ITEM AR401665.

PROPOSED BITUMINOUS PRESSURE RELIEF JOINT  
 SECTION A-A



LDH 05/19/2005, 01:54 PM \$FILE\$