




HANSON PROFESSIONAL SERVICES INC.
815 Commerce Drive, Suite 200
Oak Brook, Illinois 60523
Telephone: 630.990.3800
Fax: 630.990.3801



3580 North McAree Road
Waukegan, Illinois 60087
Phone: 847.244.0055
Fax: 847.244.3813

REPAIR SELECTED PAVEMENT AREAS, REHABILITATE HANGAR TAXILANES AND SERVICE ROAD, AND CONSTRUCT NEW HANGAR PAVEMENTS

A.I.P. PROJ.: 3-17-0105-B30
I.L. PROJ.: UGN-3449

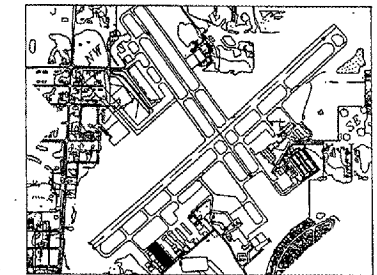


No.	Drawing Issue Description	Date	By

Date: MAY 05, 2005
Sheet Title

SAWCUTTING AND PAVEMENT REMOVAL EAST TAXILANE

831-04TXD
Project Number
RPH 02/22/05
Layout By Date
RPH 03/02/05
Designed By Date
TMM/RPH 04/11/05
Reviewed By Date
RPH DSY
Drawn By Sheet No.

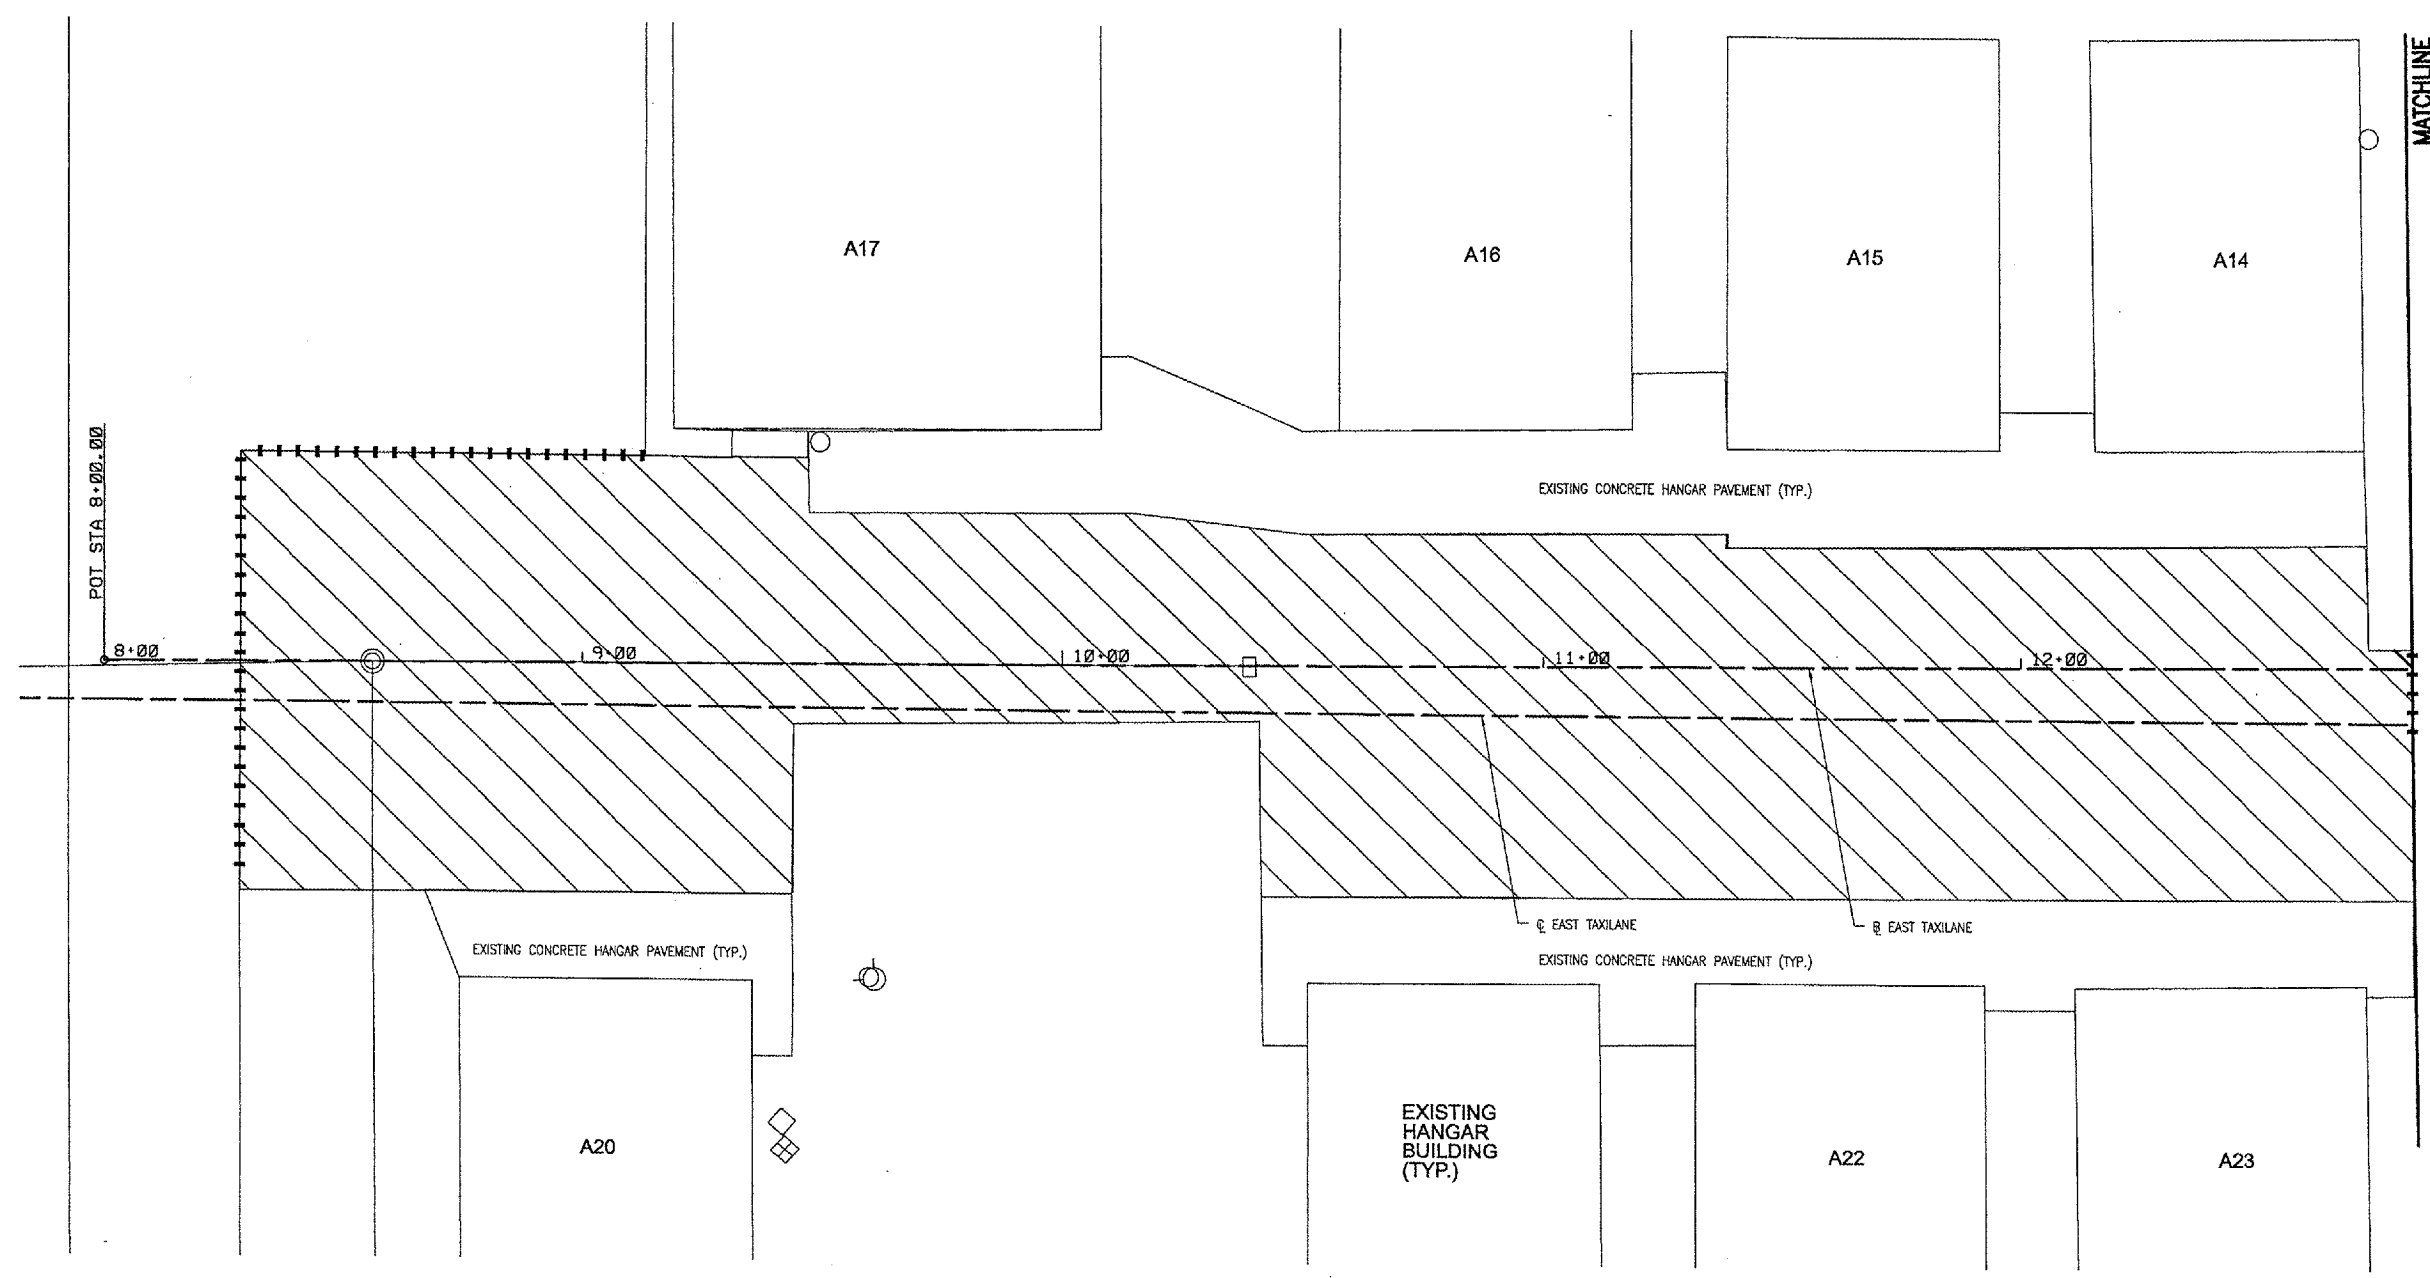


LEGEND

- EXISTING STORM SEWER
- EXISTING STORM SEWER MANHOLE
- EXISTING STORM SEWER INLET
- EXISTING WATER VALVE
- EXISTING TELEPHONE BOX
- EXISTING ELECTRICAL BOX
- PROPOSED SAWCUT, ITEM 401665
- BITUMINOUS PAVEMENT REMOVAL, 4" (NOMINAL) ITEM AR401900
- BITUMINOUS PAVEMENT MILLING, 1" ITEM AR401650
- BITUMINOUS PAVEMENT REMOVAL, ITEM 401900 AGGREGATE BASE COURSE REMOVAL, QUANTITY INCLUDED IN ITEM AR152410

NOTES

- EXISTING BITUMINOUS PAVEMENT, UNDERCUT, UNDERDRAINS, AND STORM SEWER RELATED ITEMS TO BE REMOVED ARE TO BE DISPOSED OF AT AN OFFSITE LOCATION. SEE SPECIAL PROVISIONS.
- SEE PLAN SHEETS FOR COORDINATES OF PROPOSED SAWCUT LOCATIONS

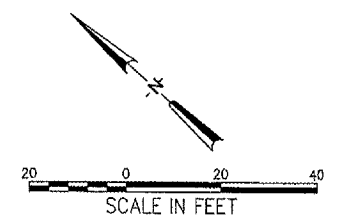

05/06/2005, 05:15 PM S:\M 100-Case0093163104TXD\CIVIL\SHSHEET166 Removal_Hangar Plan_02.dgn