





HANSON PROFESSIONAL SERVICES INC.
 815 Commerce Drive, Suite 200
 Oak Brook, Illinois 60523
 Telephone: 630.990.3800
 Fax: 630.990.3801

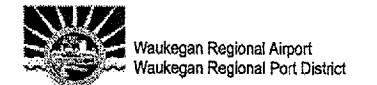

Waukegan Regional Airport
 Waukegan Regional Port District
 3580 North McAree Road
 Waukegan, Illinois 60087
 Phone: 847.244.0055
 Fax: 847.244.3813

REPAIR SELECTED PAVEMENT
 AREAS, REHABILITATE HANGAR
 TAXILANES AND SERVICE ROAD,
 AND CONSTRUCT NEW HANGAR
 PAVEMENTS

A.I.P. PROJ.: 3-17-0105-B30
 I.L. PROJ.: UGN-3449

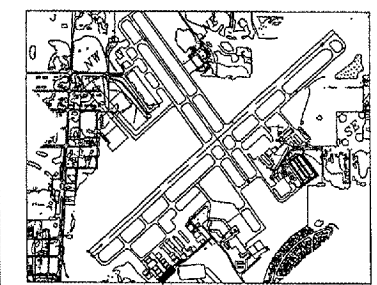


No.	Drawing Issue Description	Date	By

Date
 MAY 06, 2005
 Sheet Title

STAKING PLAN -
 SERVICE ROAD
 STA 20+50 TO 24+00

831-04TXD
 Project Number
 RPH 2/22/05
 Layout By Date
 RPH 2/22/05
 Designed By Date
 RMH/TMM 4/11/05
 Reviewed By Date
 RPH
 Drawn By Sheet No.

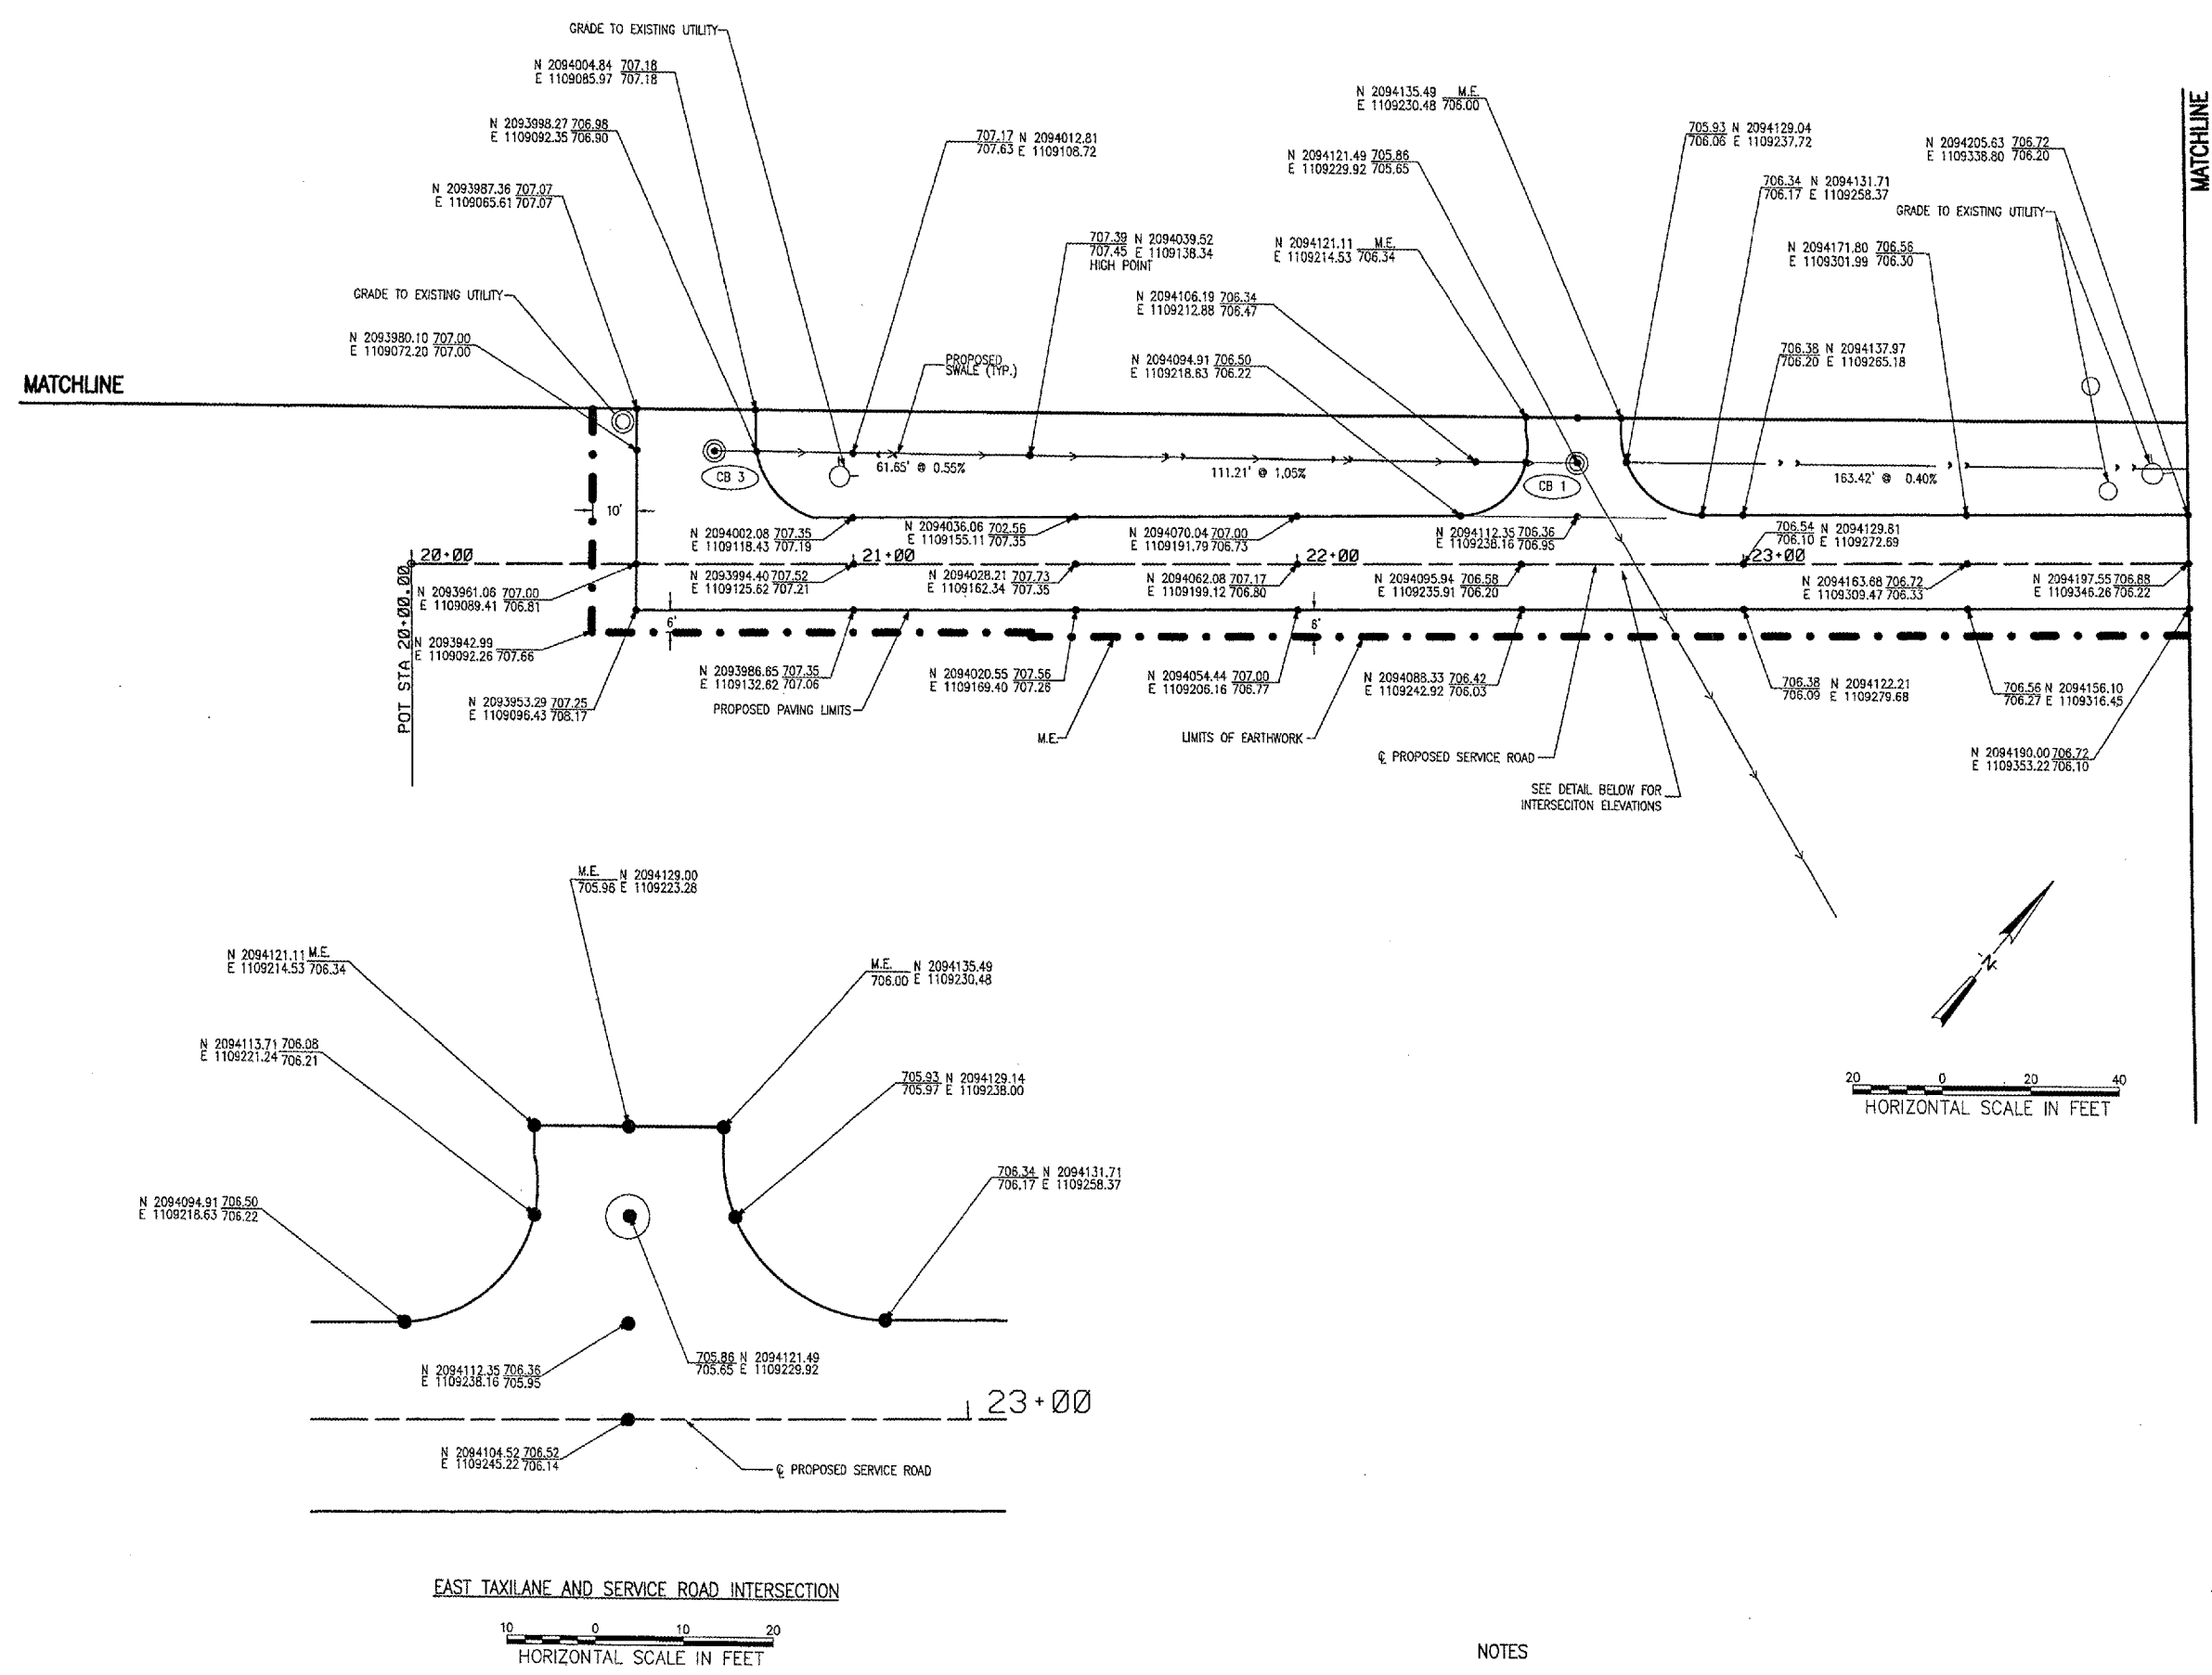

- NOTES
1. CONTRACTOR IS REQUIRED TO FIELD VERIFY EXISTING UTILITY LOCATIONS.
 2. ALIGNMENT AND COORDINATES IS BASED ON STATE PLANE COORDINATES.
 3. FOR ADDITIONAL STORM SEWER AND UNDERDRAIN INFORMATION, SEE SCHEDULES.

05/06/2005 09:27 PM \\04\jobs\083183\04TXD\CAD\MSHEE\TVD Staking_Plan_SW Access Rd_01.dgn