


WA055




HANSON PROFESSIONAL SERVICES INC.
815 Commerce Drive, Suite 200
Oak Brook, Illinois 60523
Telephone: 630.990.3800
Fax: 630.990.3801

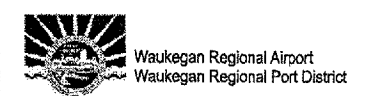

3580 North McAree Road
Waukegan, Illinois 60087
Phone: 847.244.0055
Fax: 847.244.3813

REPAIR SELECTED PAVEMENT AREAS, REHABILITATE HANGAR TAXILANES AND SERVICE ROAD, AND CONSTRUCT NEW HANGAR PAVEMENTS

A.I.P. PROJ.: 3-17-0105-B30
IL PROJ.: UGN-3449

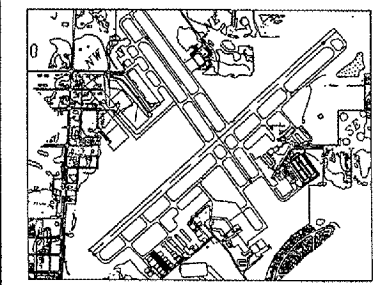


No.	Drawing Issue Description	Date	By

Date
MAY 06, 2005
Sheet Title

**STORMWATER POLLUTION PREVENTION AND LANDSCAPE PLAN
EAST TAXILANE**


831-04TXD
Project Number

DSY	03/08/05
Layout By	Date
RPH	03/08/05
Designed By	Date
TMM/RPH	04/11/05
Reviewed By	Date
RPH	DSY
Drawn By	Sheet No.

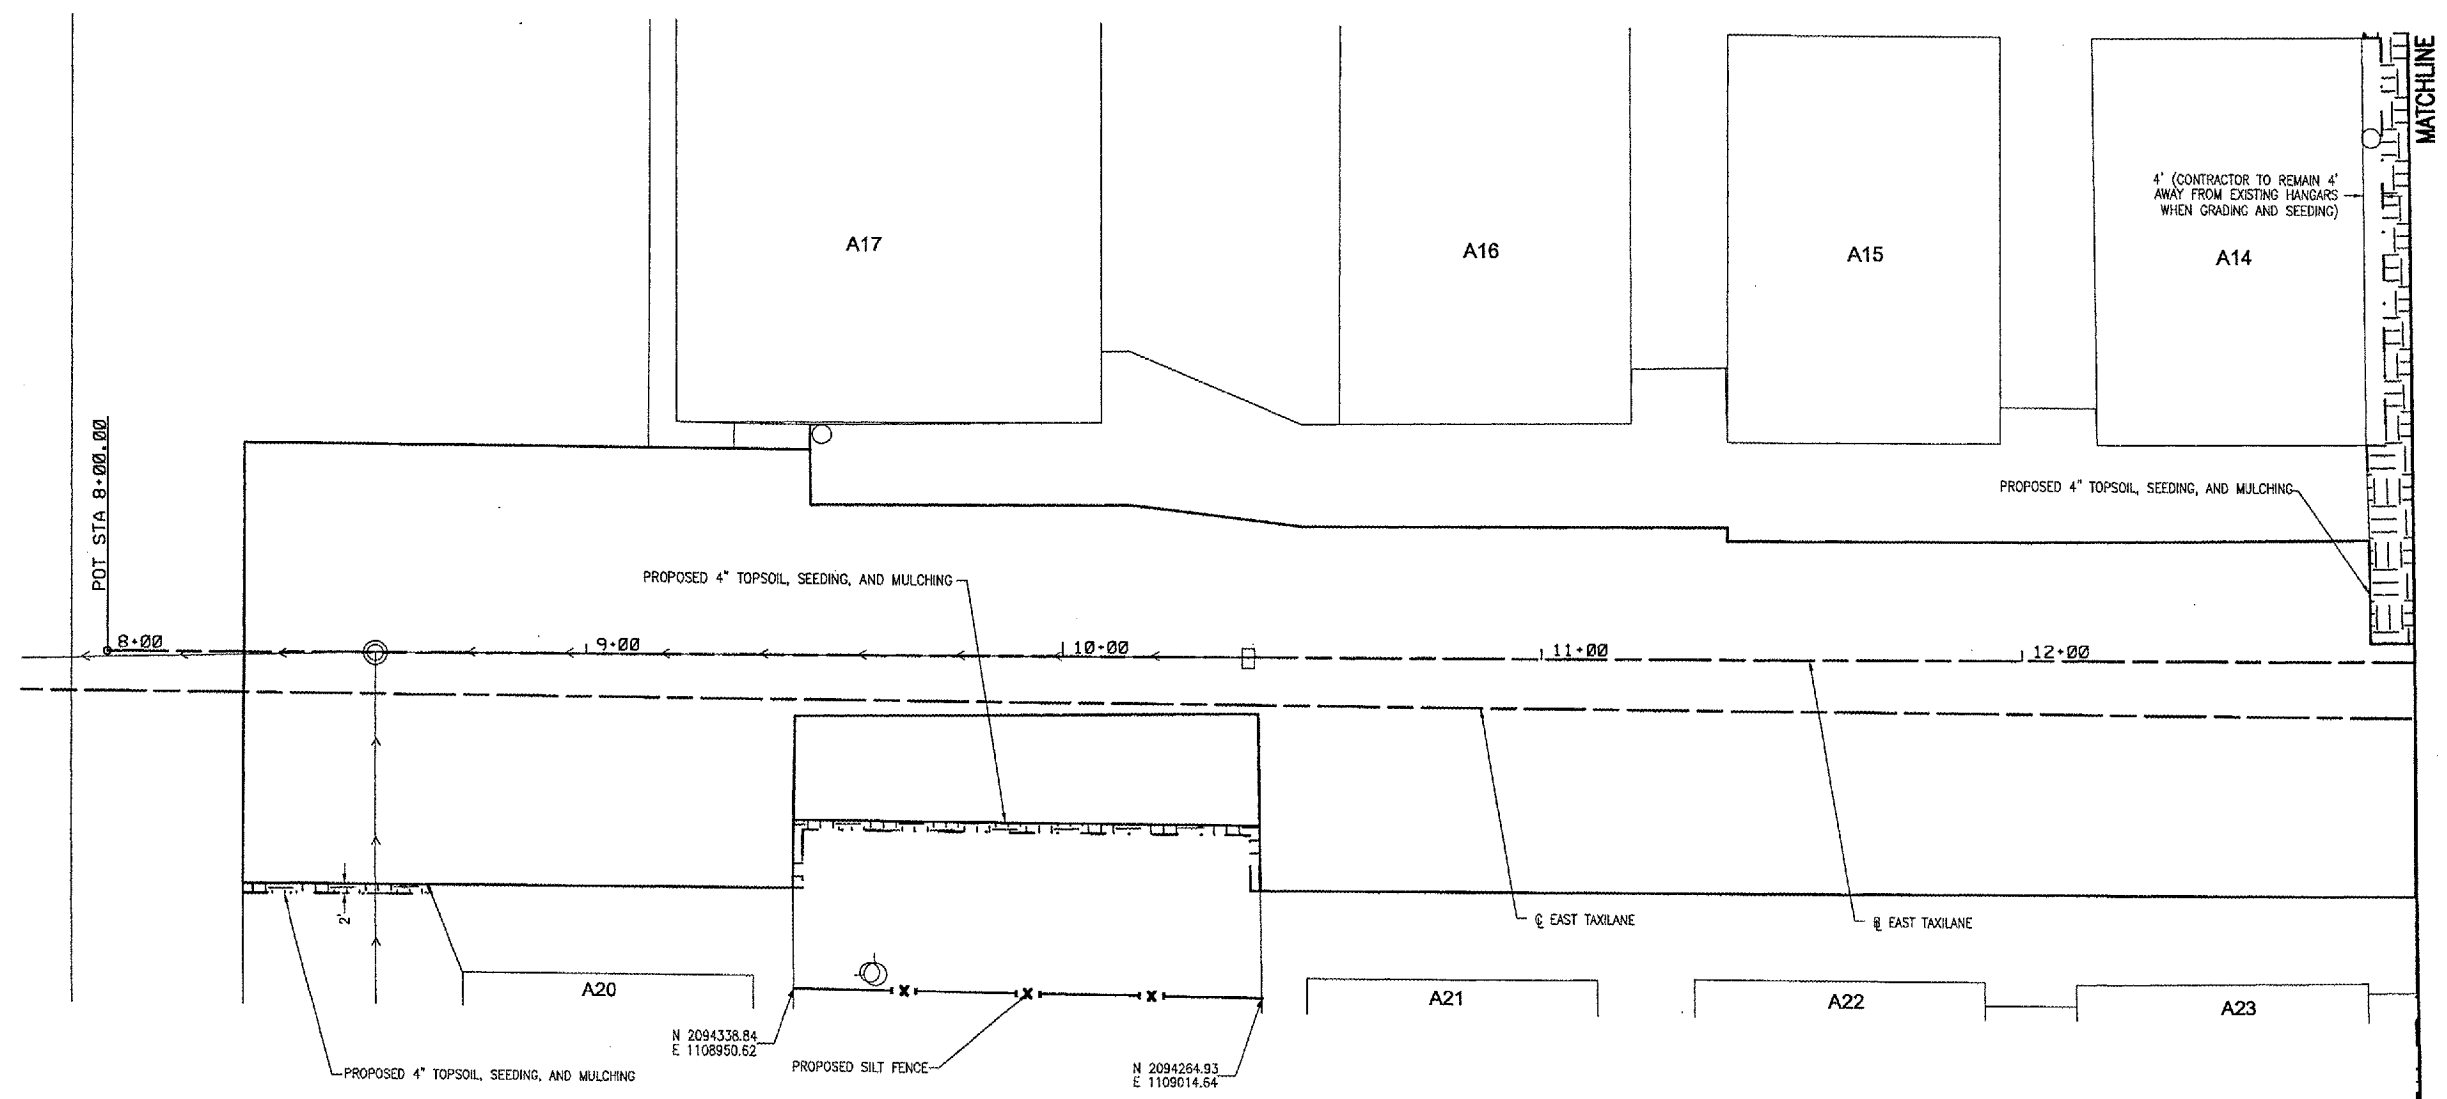

LEGEND

- EXISTING STORM SEWER
- EXISTING STORM SEWER MANHOLE
- EXISTING STORM SEWER INLET
- PROPOSED STORM SEWER
- PROPOSED STORM SEWER INLET
- ▽ PROPOSED FLARED END SECTION
- EXISTING WATER VALVE
- EXISTING TELEPHONE BOX
- EXISTING ELECTRICAL BOX
- N 2097147.90
E 1111332.46
M.E. MEET EXISTING
- x → PROPOSED SILT FENCE
- ▨ PROPOSED SEEDING, ITEM AR901510,
MULCHING, ITEM AR908510, AND TOPSOIL,
ITEM AR905520
- - - LIMITS OF EARTHWORK, TOPSOIL, SEEDING,
AND MULCHING

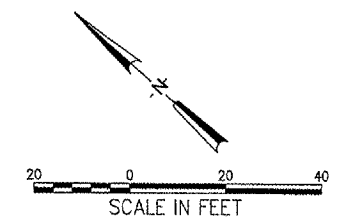

05/06/2005 03:30 PM
I:\A\0505051031041TXD\CAD\DWG\SSHEETS\Stormwater PP Plan and L.S. Easement.dwg

SJM