
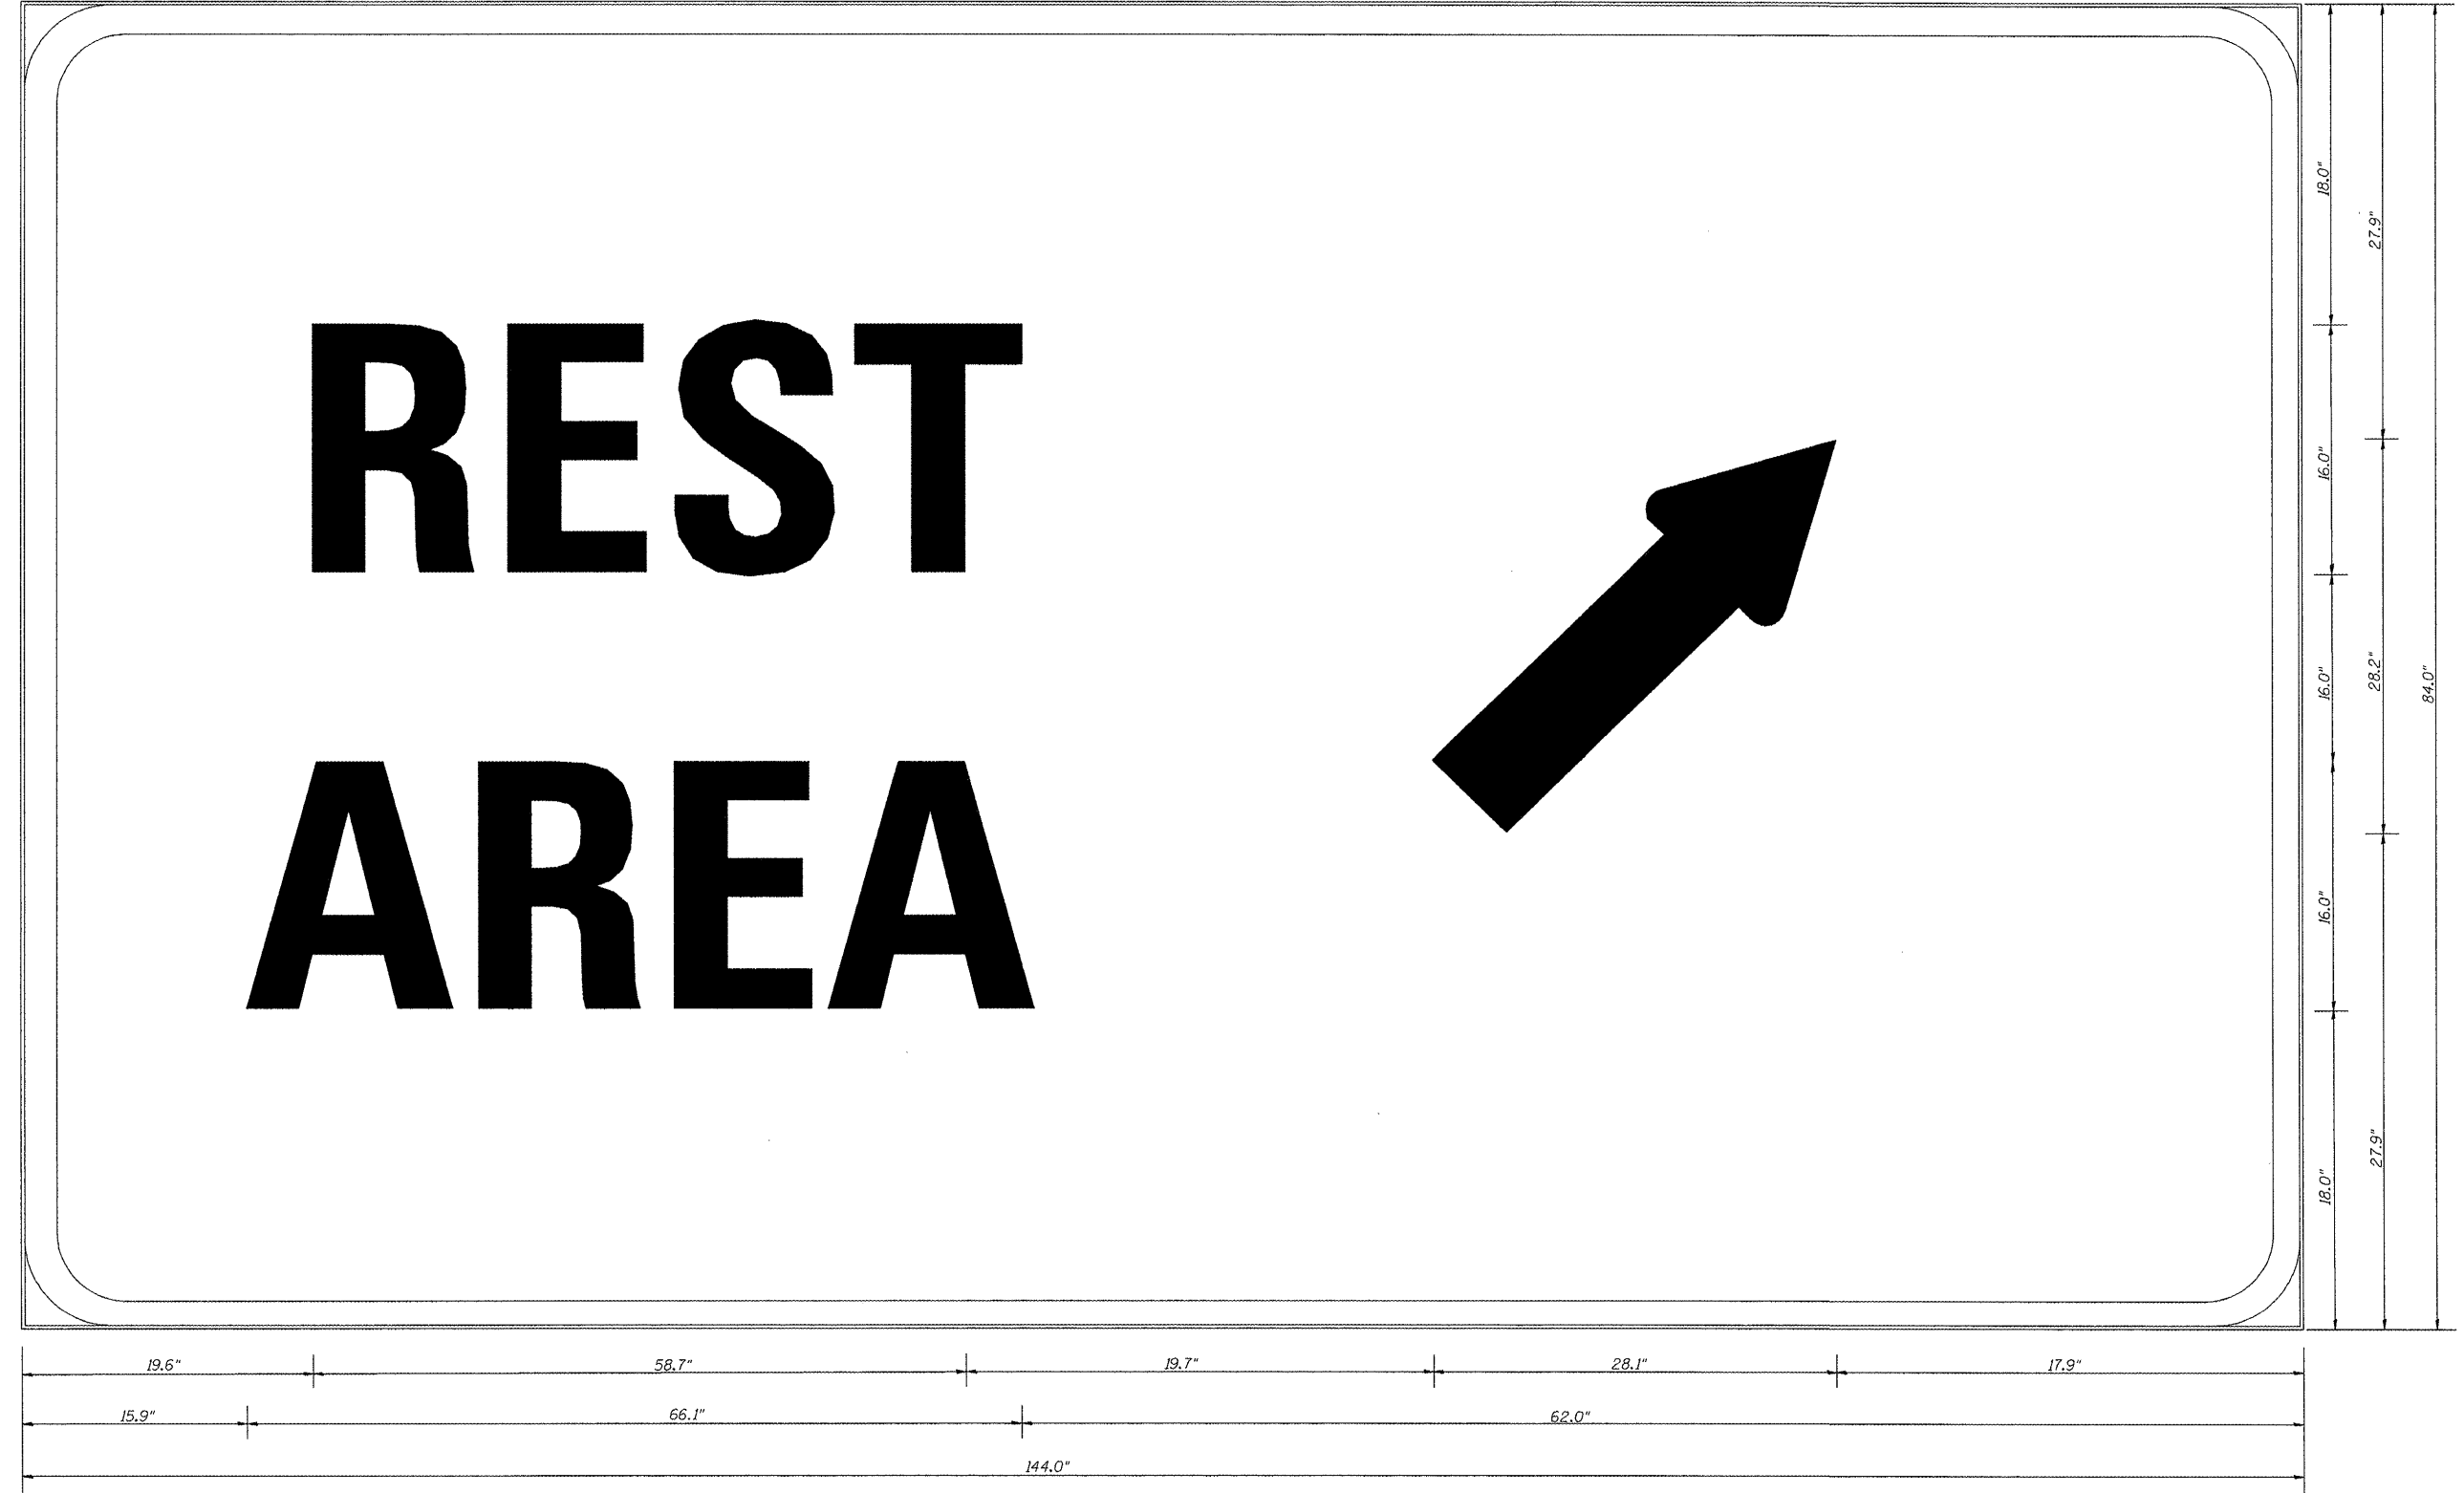


# REST AREA

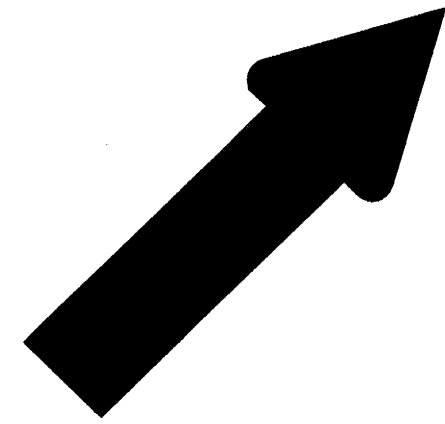

\* 6.0 Radius, 2.0" Border, White on Blue;  
 "REST" ClearviewHwy-5-W; "AREA" ClearviewHwy-5-W; Standard Arrow Custom 35.8" X 21.6" 45°;

FILE NAME =	USER NAME = potelaj	DESIGNED - YOGESH PATEL	REVISED -	<b>STATE OF ILLINOIS DEPARTMENT OF TRANSPORTATION</b>	<b>SIGN PANEL DETAIL</b>	F.A.I. RTE.	SECTION	COUNTY	TOTAL SHEETS	SHEET NO.
ca:\pwwork\pwwork\potelaj\02257844\0346	77-Sign Truss-shd-details.DGN	DRAWN - YOGESH PATEL	REVISED -			1-80	D-3 OVD SIGN STR REPL 12-04	BUREAU	17	16
	PLOT SCALE = 100.0000 1/4 IN.	CHECKED -	REVISED -					CONTRACT NO. 46177		
	PLOT DATE = Mar 14, 2011 - 02:00:55 PM	DATE -	REVISED -					ILLINOIS		
				SCALE: _____	SHEET NO. 1 OF 1 SHEETS	STA. _____ TO STA. _____				