


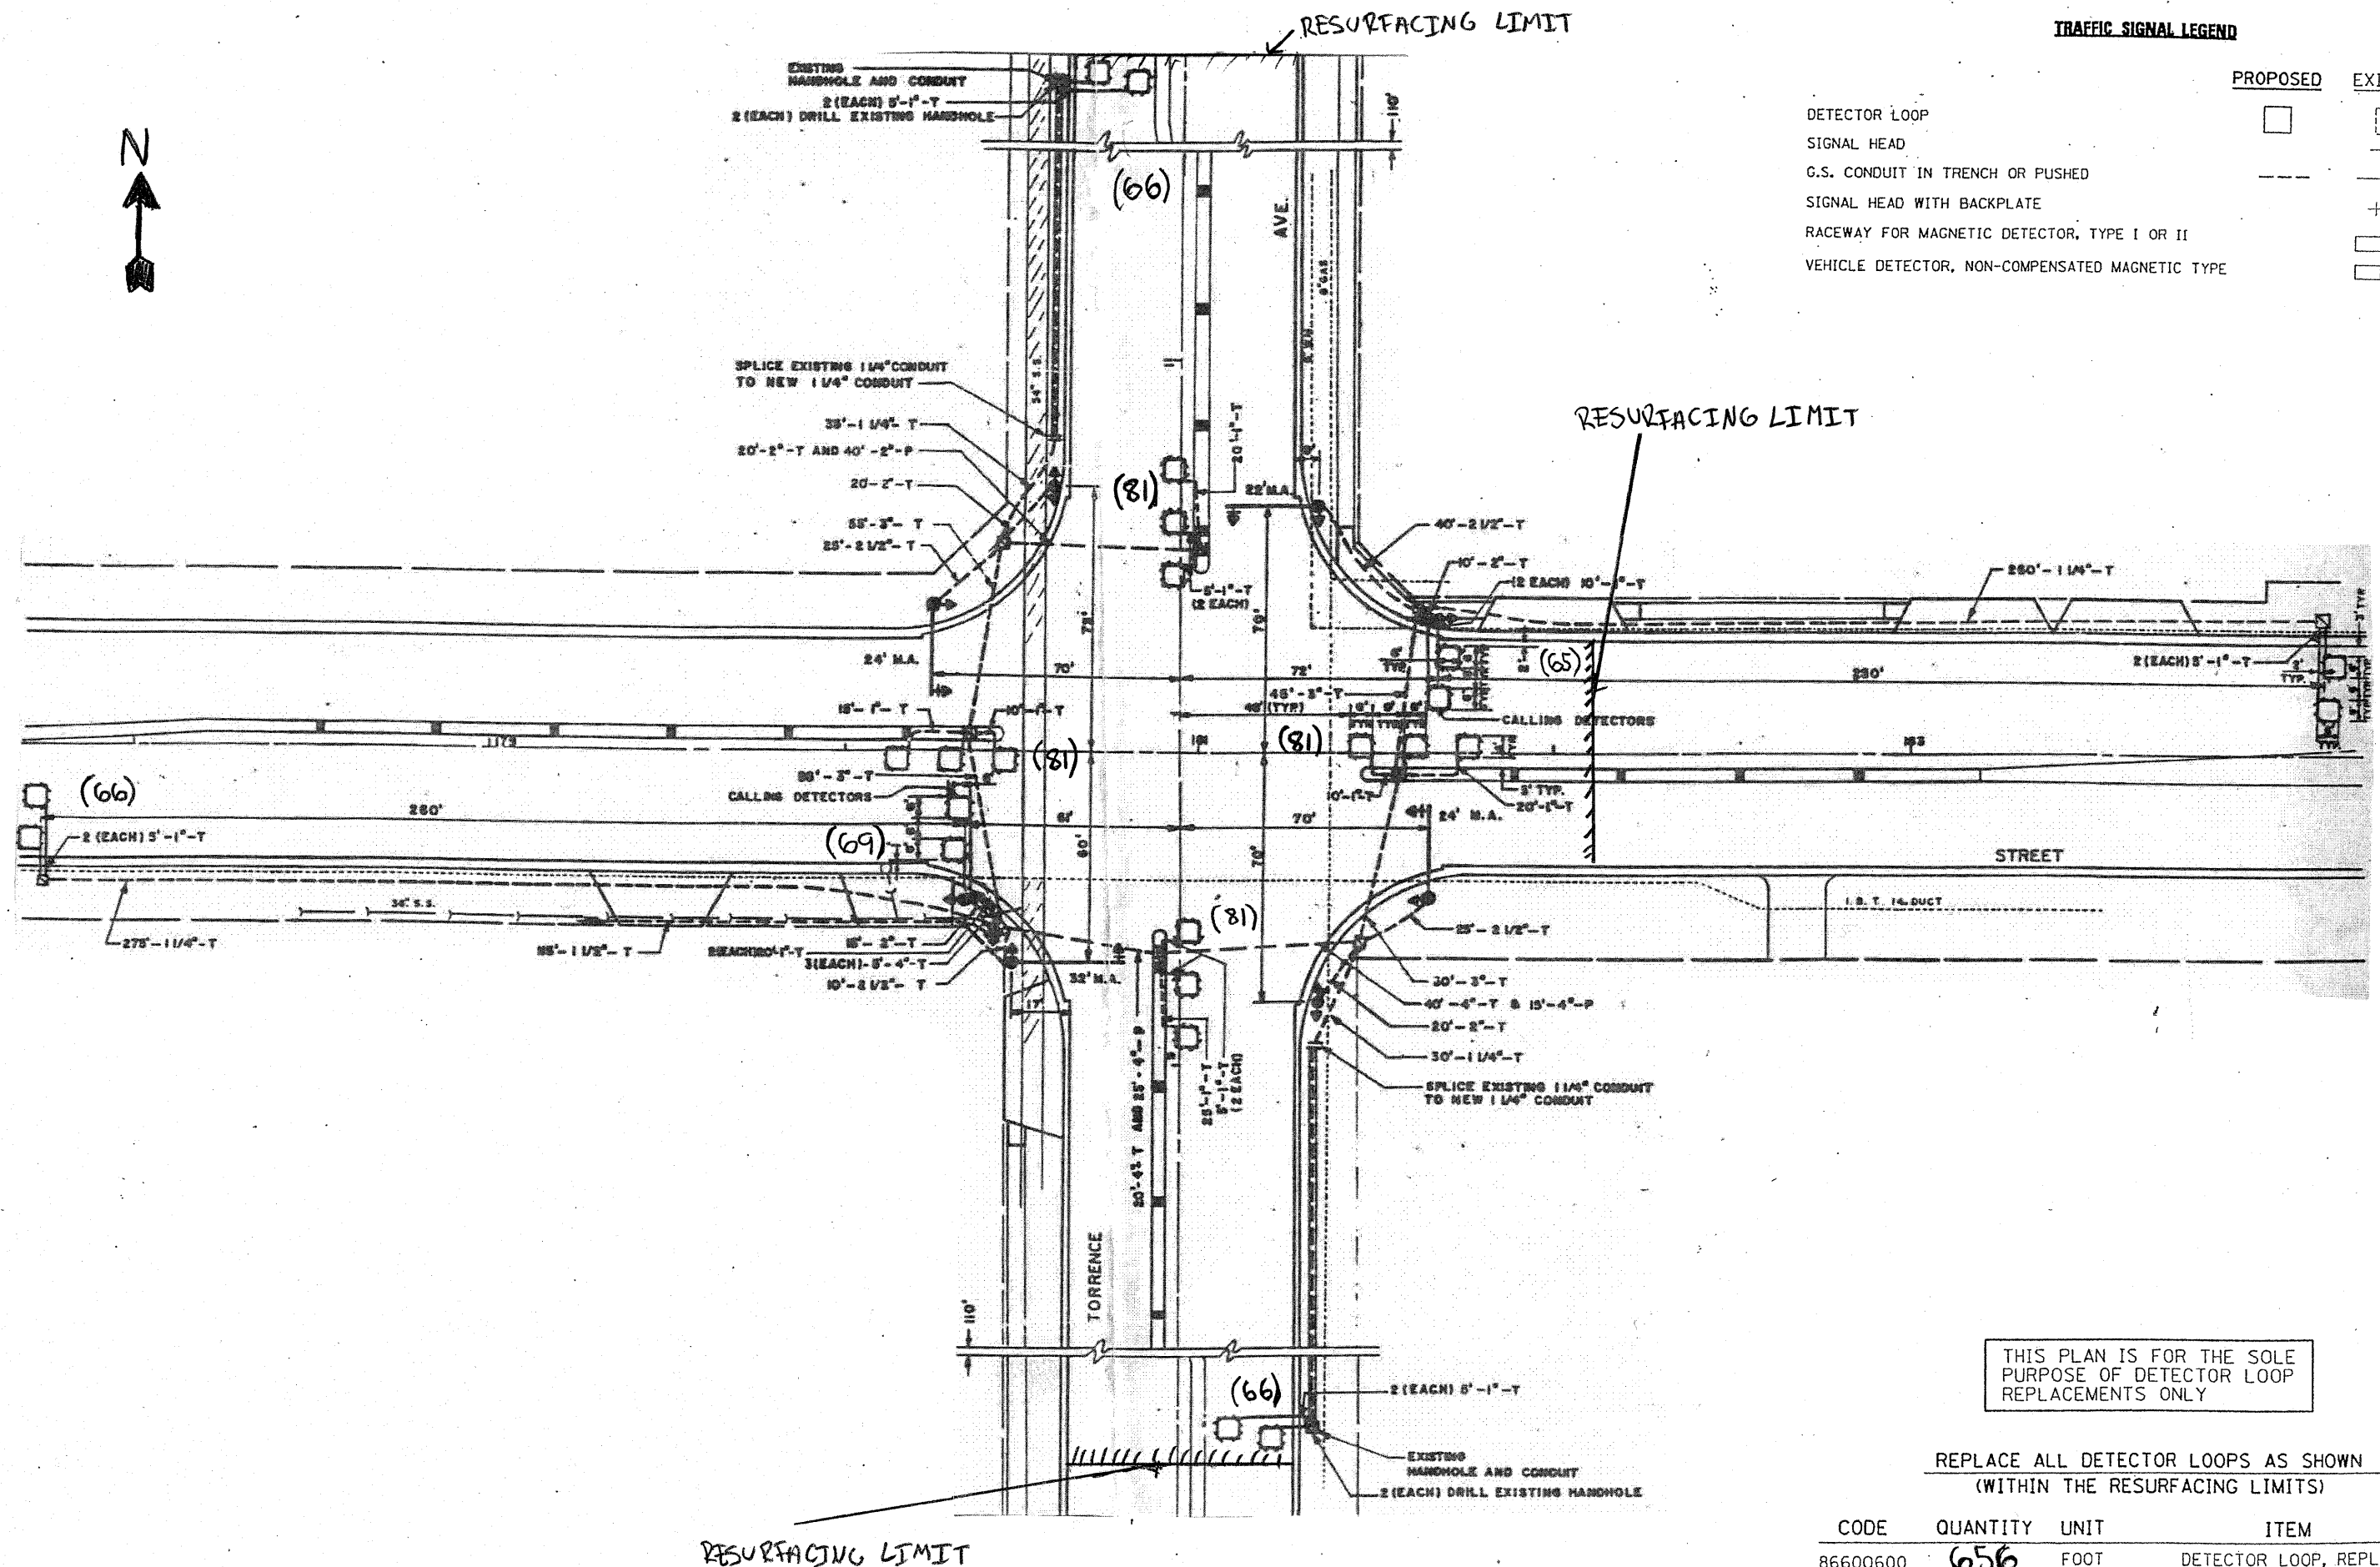

TRAFFIC SIGNAL LEGEND

	PROPOSED	EXISTING
DETECTOR LOOP		
SIGNAL HEAD		
G.S. CONDUIT IN TRENCH OR PUSHED		
SIGNAL HEAD WITH BACKPLATE		
RACEWAY FOR MAGNETIC DETECTOR, TYPE I OR II		
VEHICLE DETECTOR, NON-COMPENSATED MAGNETIC TYPE		



THIS PLAN IS FOR THE SOLE PURPOSE OF DETECTOR LOOP REPLACEMENTS ONLY

REPLACE ALL DETECTOR LOOPS AS SHOWN (WITHIN THE RESURFACING LIMITS)

CODE	QUANTITY	UNIT	ITEM
86600600	656	FOOT	DETECTOR LOOP, REPLACEMENT

FILE NAME =
c:\pwork\pwidot\KANTHAPH\XAY8C\d01126

USER NAME = kenthaphxayba
4\tr of fic legend.v7.dgn
PLOT SCALE = 3/4" = 1' IN.
PLOT DATE = 4/3/2009

DESIGNED - BCK
DRAWN - BCK
CHECKED - DAD
DATE -

REVISED -
REVISED -
REVISED -
REVISED -

STATE OF ILLINOIS
DEPARTMENT OF TRANSPORTATION

DISTRICT ONE - DETECTOR LOOP REPLACEMENT
U.S. ROUTE 6 @ TORRENCE AV.
SCALE: NONE SHEET NO. OF SHEETS STA. TO STA.

F.A.R. RTE.	SECTION	COUNTY	TOTAL SHEETS	SHEET NO.
851	539W-1-RS	COOK	56	15

CONTRACT NO. 00RS1