



PLAN SURVEYED BY DATE
 ALIGNED CHECKED
 RT. OF WAY CHECKED
 ROAD FILE NAME

PROFILE SURVEYED BY DATE
 GRADES CHECKED
 B.M. NOTED
 STRUCTURE NOTATIONS OK'D

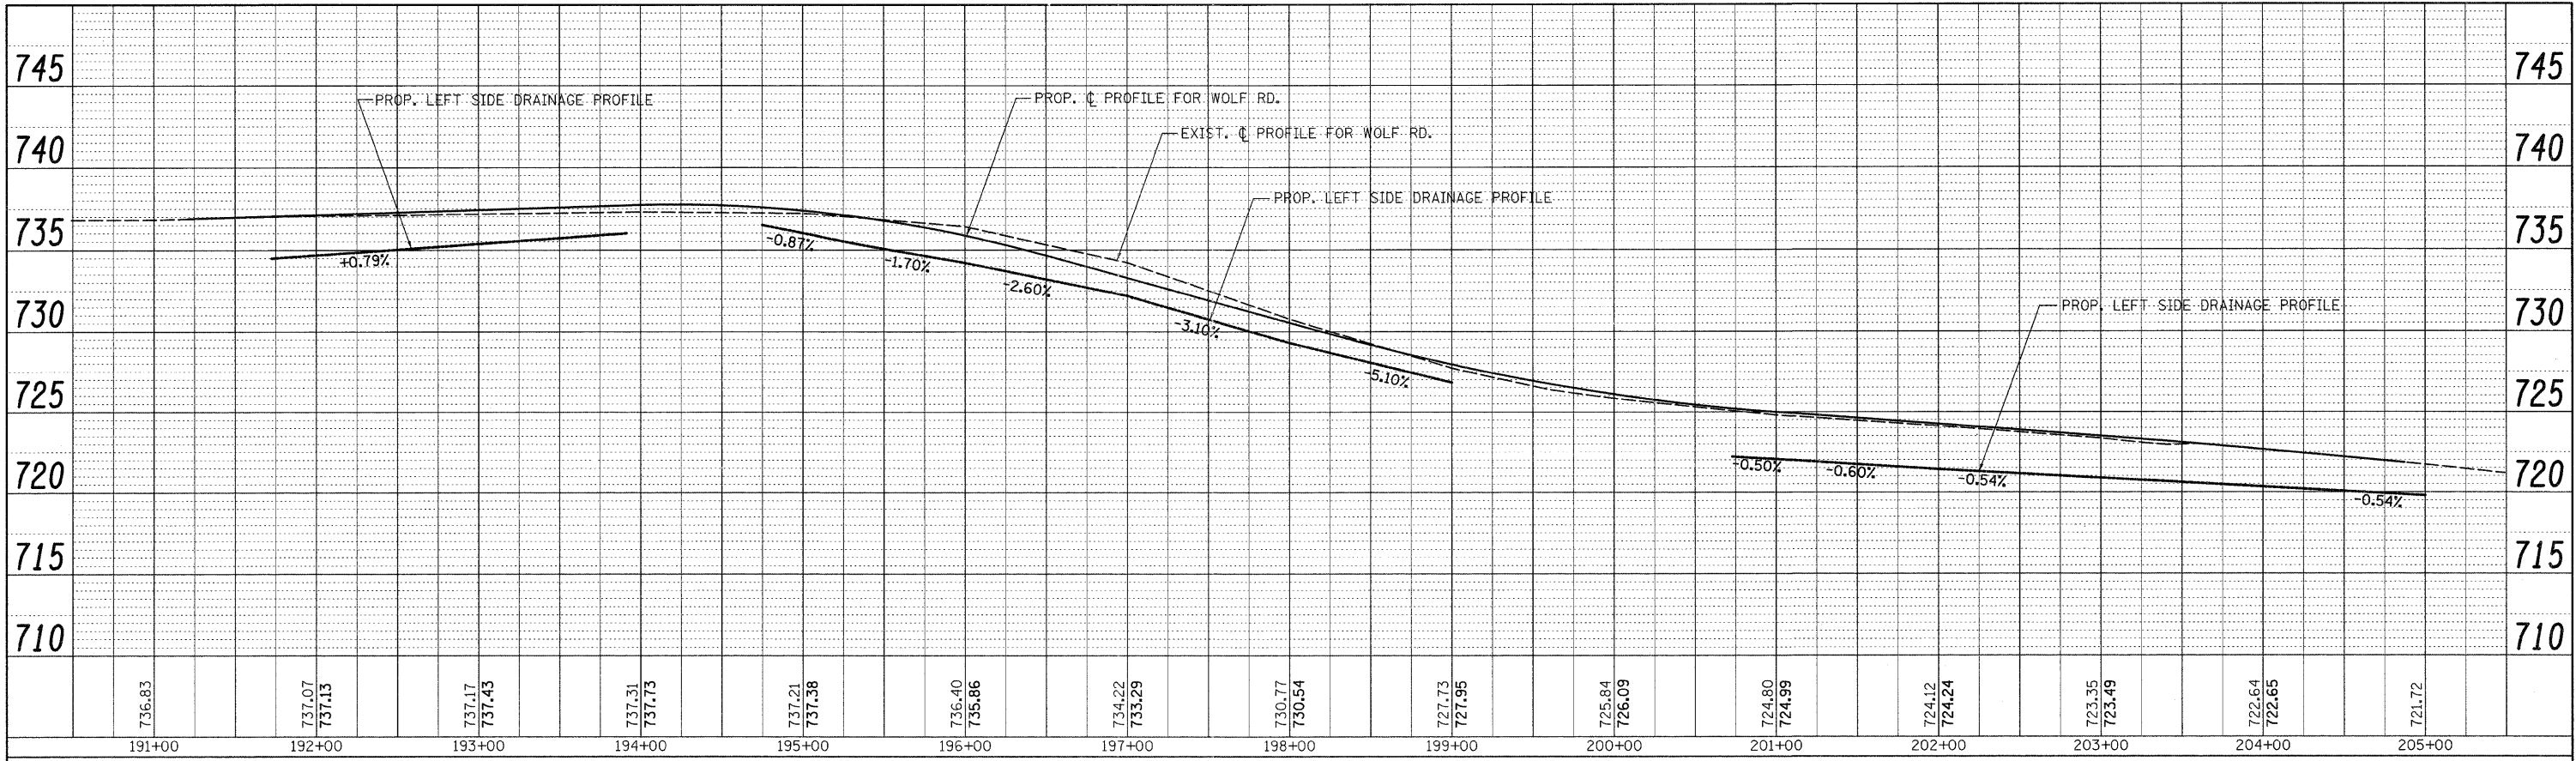

LEFTSIDE

RIGHTSIDE

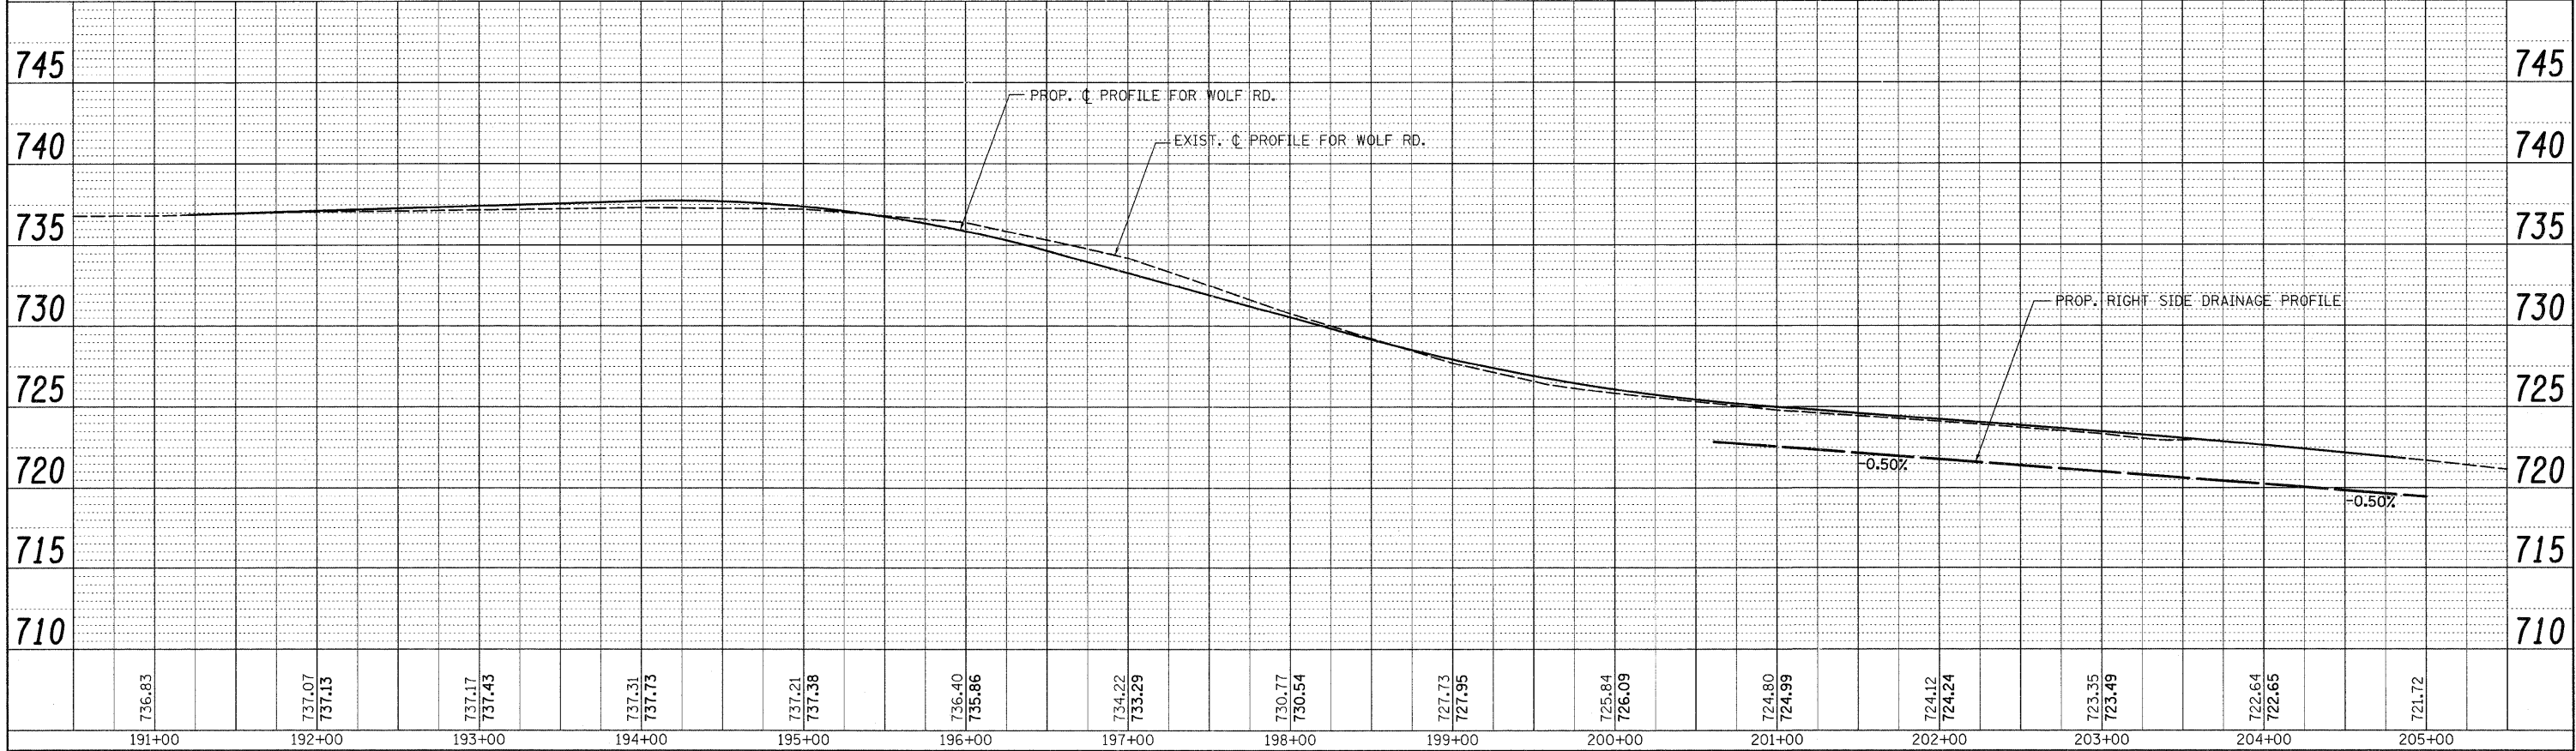

P143409-shd-drain.dgn

USER NAME = ulrshkd	DESIGNED -	REVISED -
PLOT SCALE = 50.0000' / IN.	DRAWN -	REVISED -
PLOT DATE = 3/2/2011	CHECKED -	REVISED -
	DATE -	REVISED -

STATE OF ILLINOIS
DEPARTMENT OF TRANSPORTATION

WOLF ROAD
EXISTING & PROPOSED DRAINAGE PROFILE
 HOR SCALE: 1" = 50'
 VER SCALE: 1" = 5'

F.A.U. RTE. 2688	SECTION 44 R-N	COUNTY COOK	TOTAL SHEETS 68	SHEET NO. 23
CONTRACT NO. 60K66				ILLINOIS FED. AID PROJECT