


ORIGINAL SURVEY	SURVEYED	BY	DATE
NOTE BOOK	PLOTTED		
NO.	TEMPLATE		
	AREAS CHECKED		

ORIGINAL SURVEY	SURVEYED	BY	DATE
NOTE BOOK	PLOTTED		
NO.	TEMPLATE		
	AREAS CHECKED		

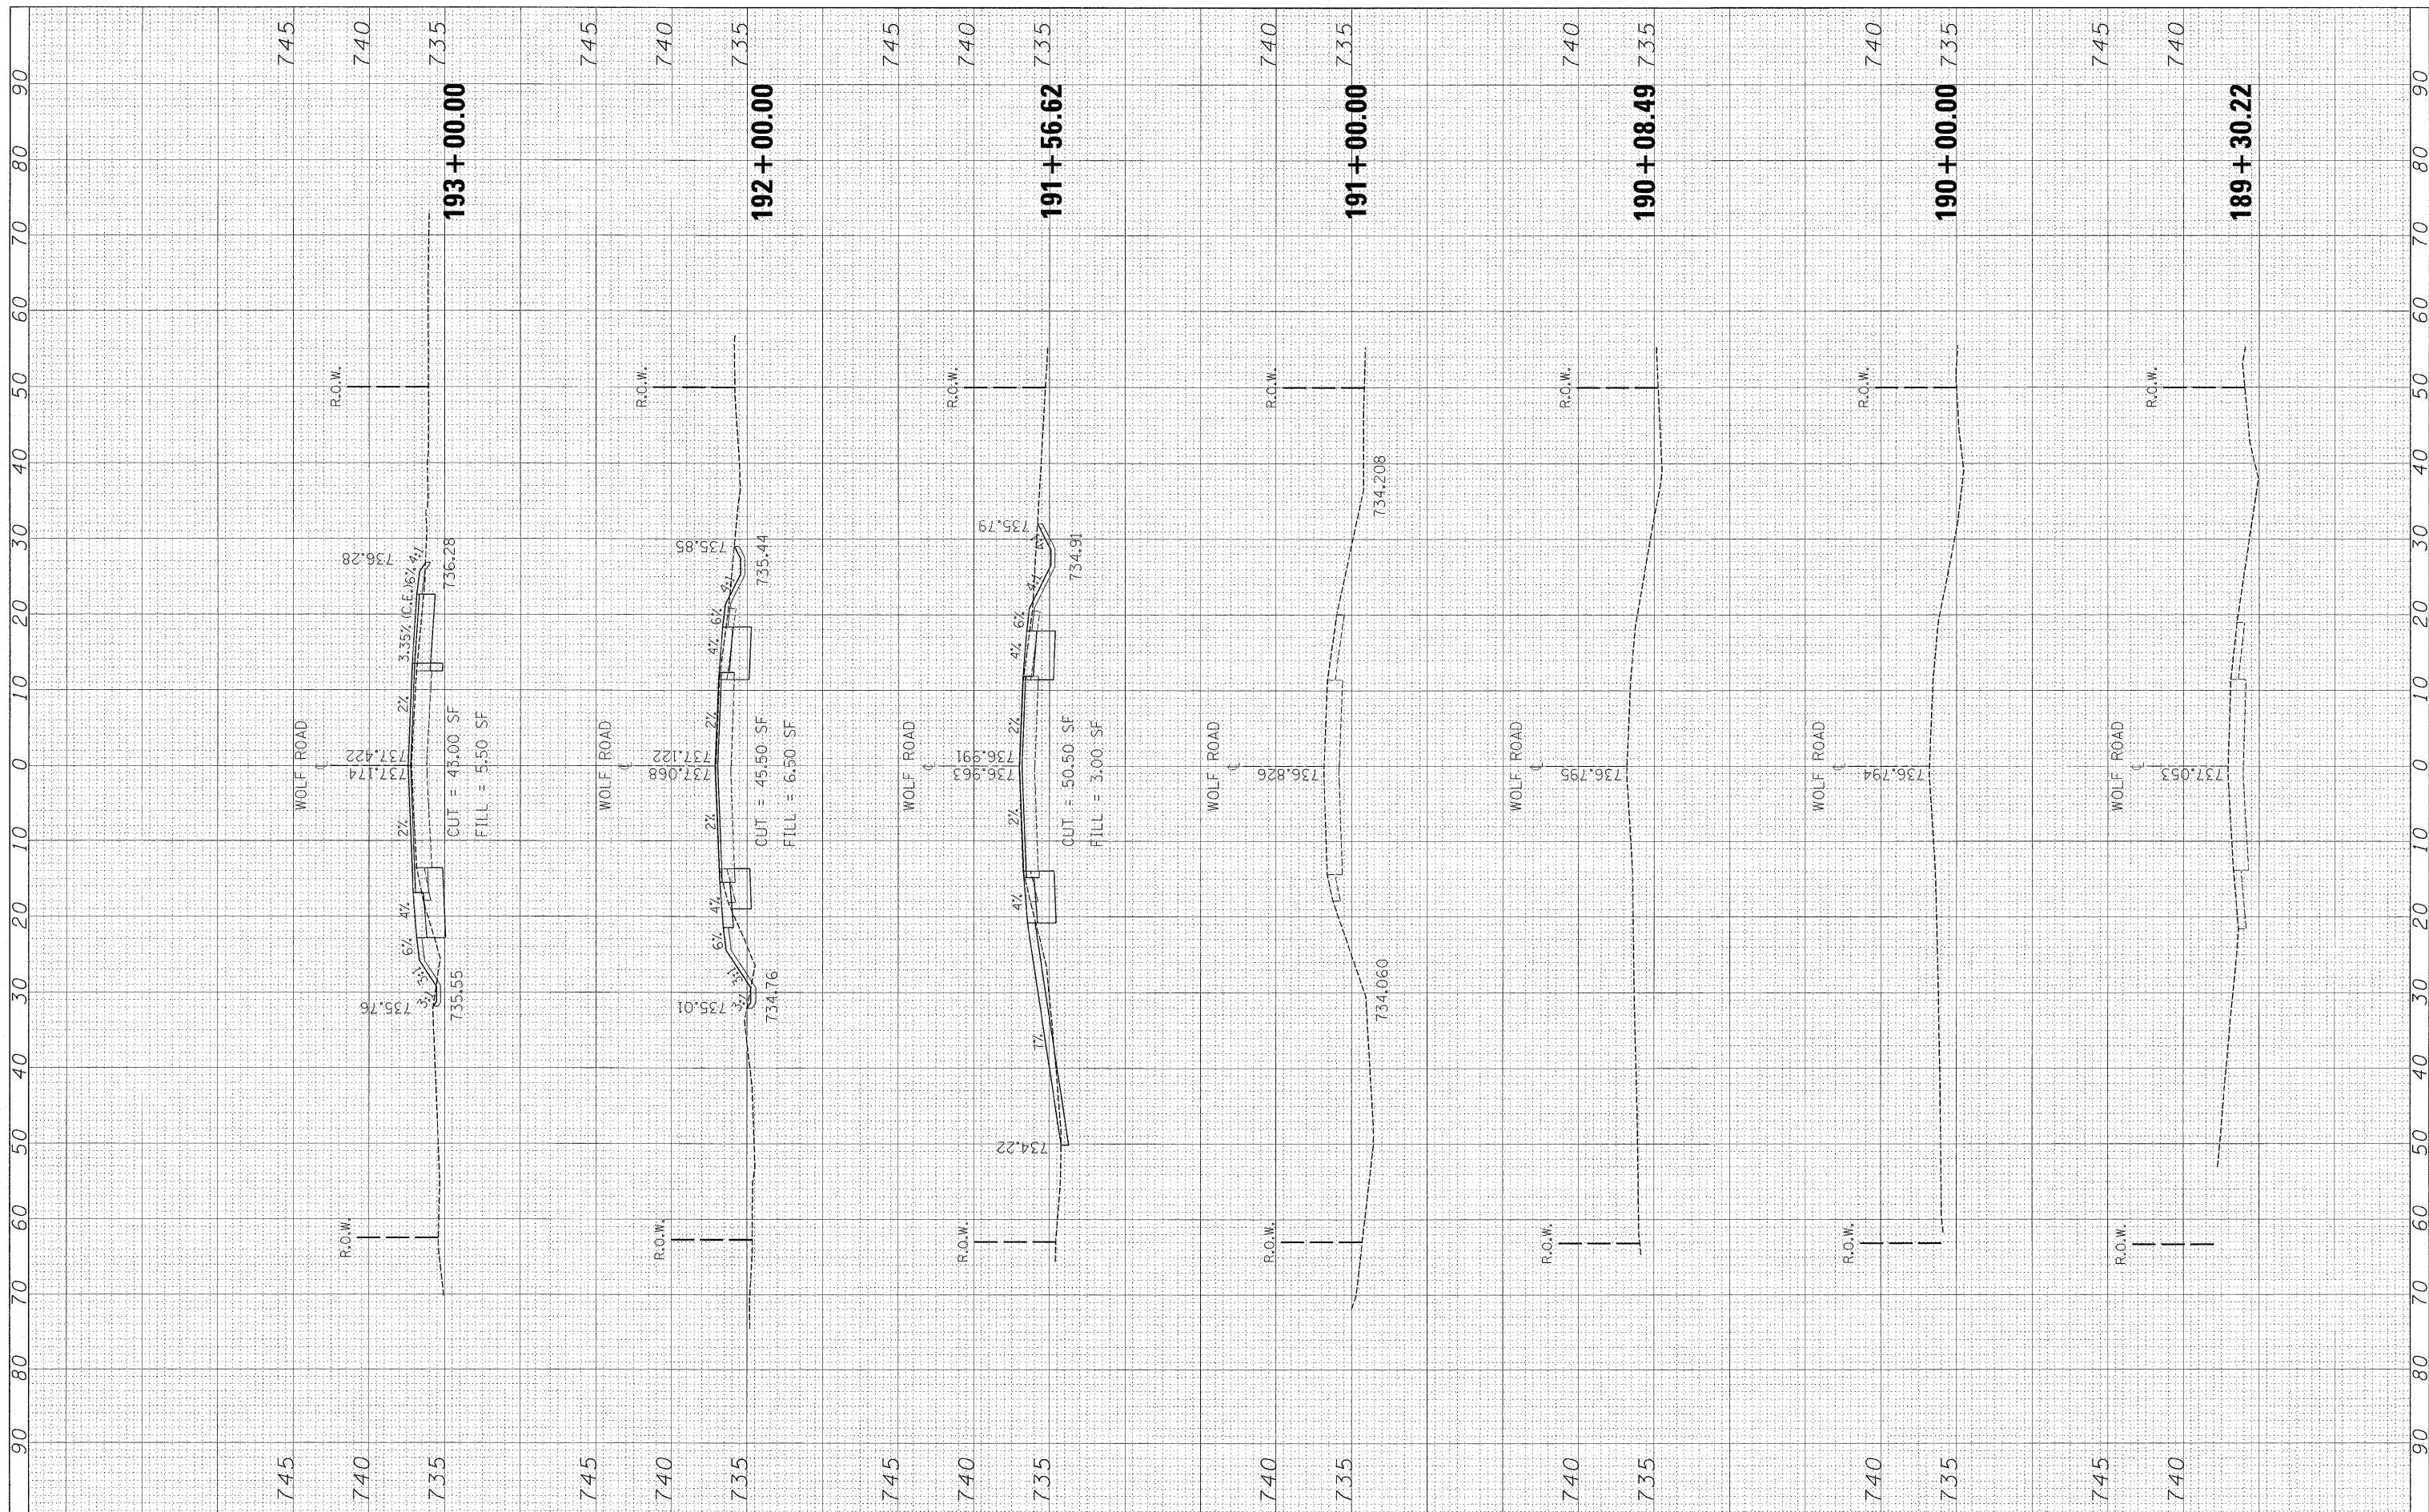

FILE NAME = c:\pwwork\pwwork\galbanj\d0150417\F143409-shd

USER NAME = galbanj  
 PLOT SCALE = 1/8" = 1' IN.  
 PLOT DATE = 3/26/2011

DESIGNED -  
 DRAWN -  
 CHECKED -  
 DATE -

REVISED -  
 REVISED -  
 REVISED -  
 REVISED -

**STATE OF ILLINOIS  
 DEPARTMENT OF TRANSPORTATION**

**WOLF ROAD  
 CROSS SECTIONS**

SCALE: SHEET NO. OF SHEETS STA. 189+30.22 TO STA. 193+00.00

F.A.U. RTE. 2688	SECTION 44-R-N	COUNTY COOK/WILL	TOTAL SHEETS 68	SHEET NO. 63
CONTRACT NO. 60K66				
ILLINOIS FED. AID PROJECT				