


FINAL SURVEY	SURVEYED	BY	DATE
NOTE BOOK	PLOTTED		
AREAS CHECKED	TEMPLATE		
NO.	AREAS CHECKED		

ORIGINAL SURVEY	SURVEYED	BY	DATE
NOTE BOOK	PLOTTED		
AREAS CHECKED	TEMPLATE		
NO.	AREAS CHECKED		

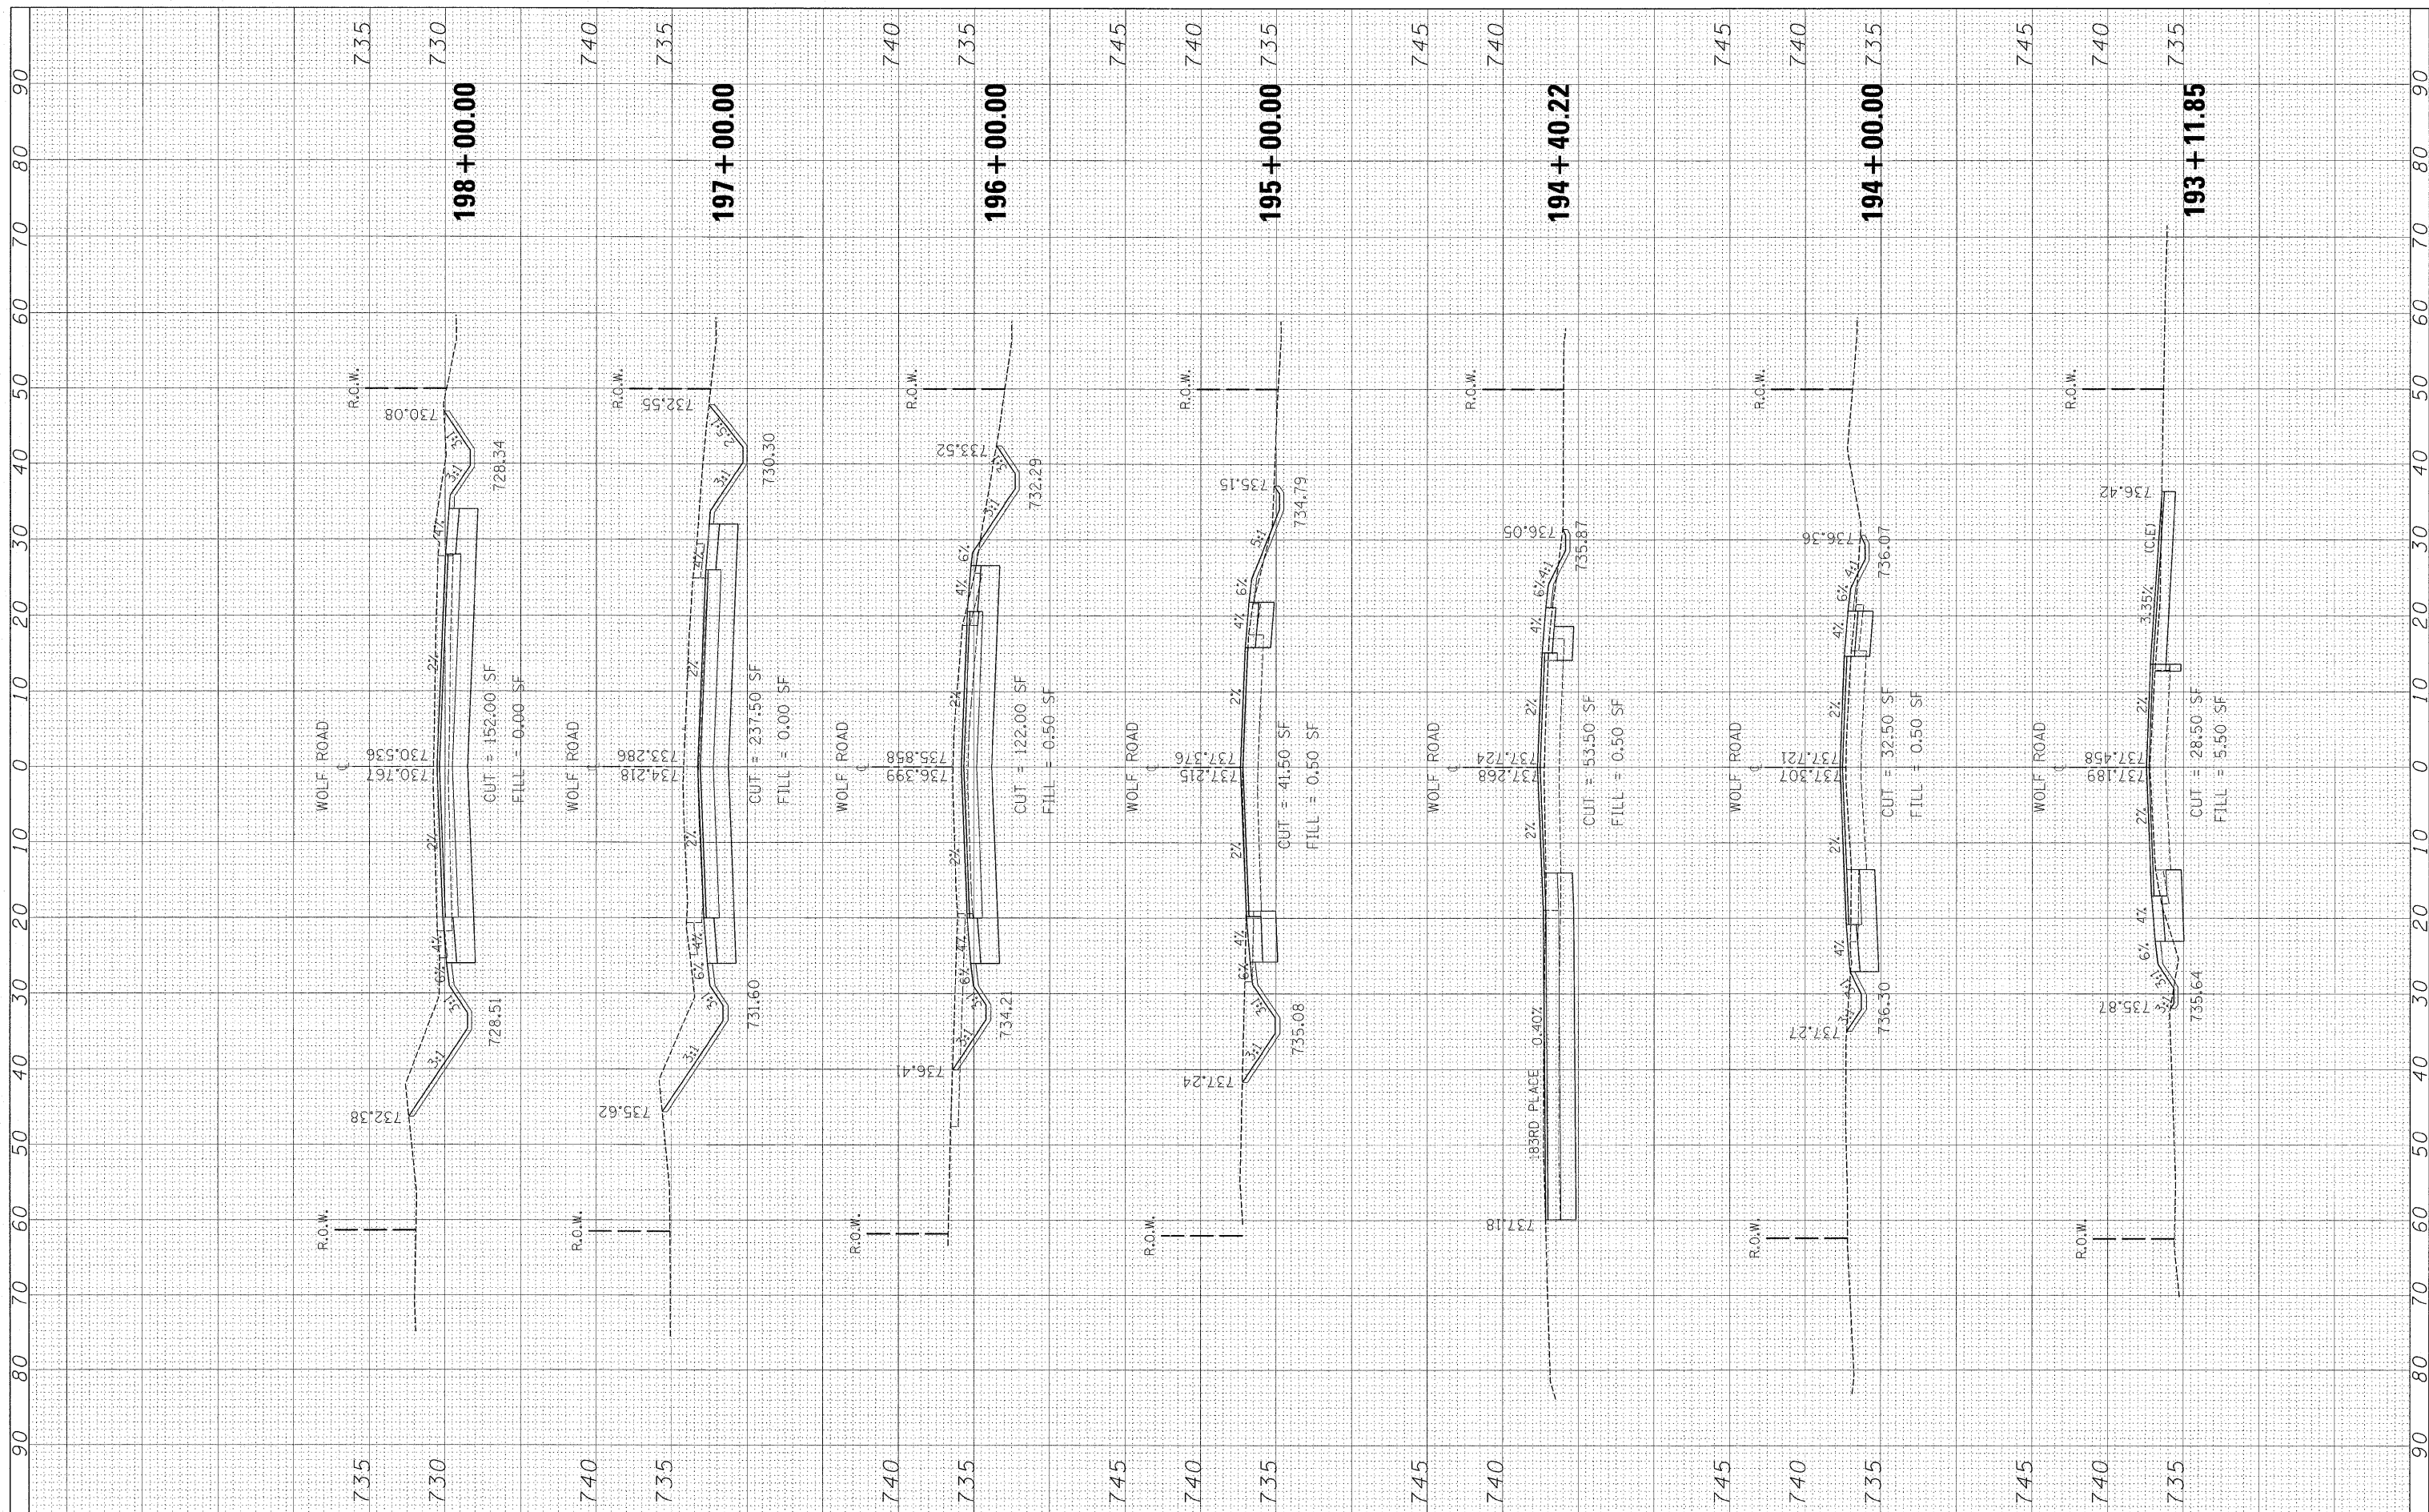

FILE NAME = c:\pwwork\pwwork\galbanj\193+11.85\193+11.85.dgn  
 USER NAME = galbanj  
 PLOT SCALE = 10.0000' / IN.  
 PLOT DATE = 3/26/2011

DESIGNED -  
 DRAWN -  
 CHECKED -  
 DATE -

REVISED -  
 REVISED -  
 REVISED -  
 REVISED -

**STATE OF ILLINOIS  
 DEPARTMENT OF TRANSPORTATION**

**WOLF ROAD  
 CROSS SECTIONS**

SCALE: SHEET NO. OF SHEETS STA. 193+11.85 TO STA. 198+00.00

F.A.U. RITE. 2688	SECTION 44-R-N	COUNTY COOK/WILL	TOTAL SHEETS 68	SHEET NO. 64
CONTRACT NO. 60K66				
ILLINOIS FED. AID PROJECT				