


FINAL SURVEY	SURVEYED	BY	DATE
NOTE BOOK	PLOTTED		
AREAS CHECKED	TEMPLATE		
NO.	AREAS CHECKED		

ORIGINAL SURVEY	SURVEYED	BY	DATE
NOTE BOOK	PLOTTED		
AREAS CHECKED	TEMPLATE		
NO.	AREAS CHECKED		

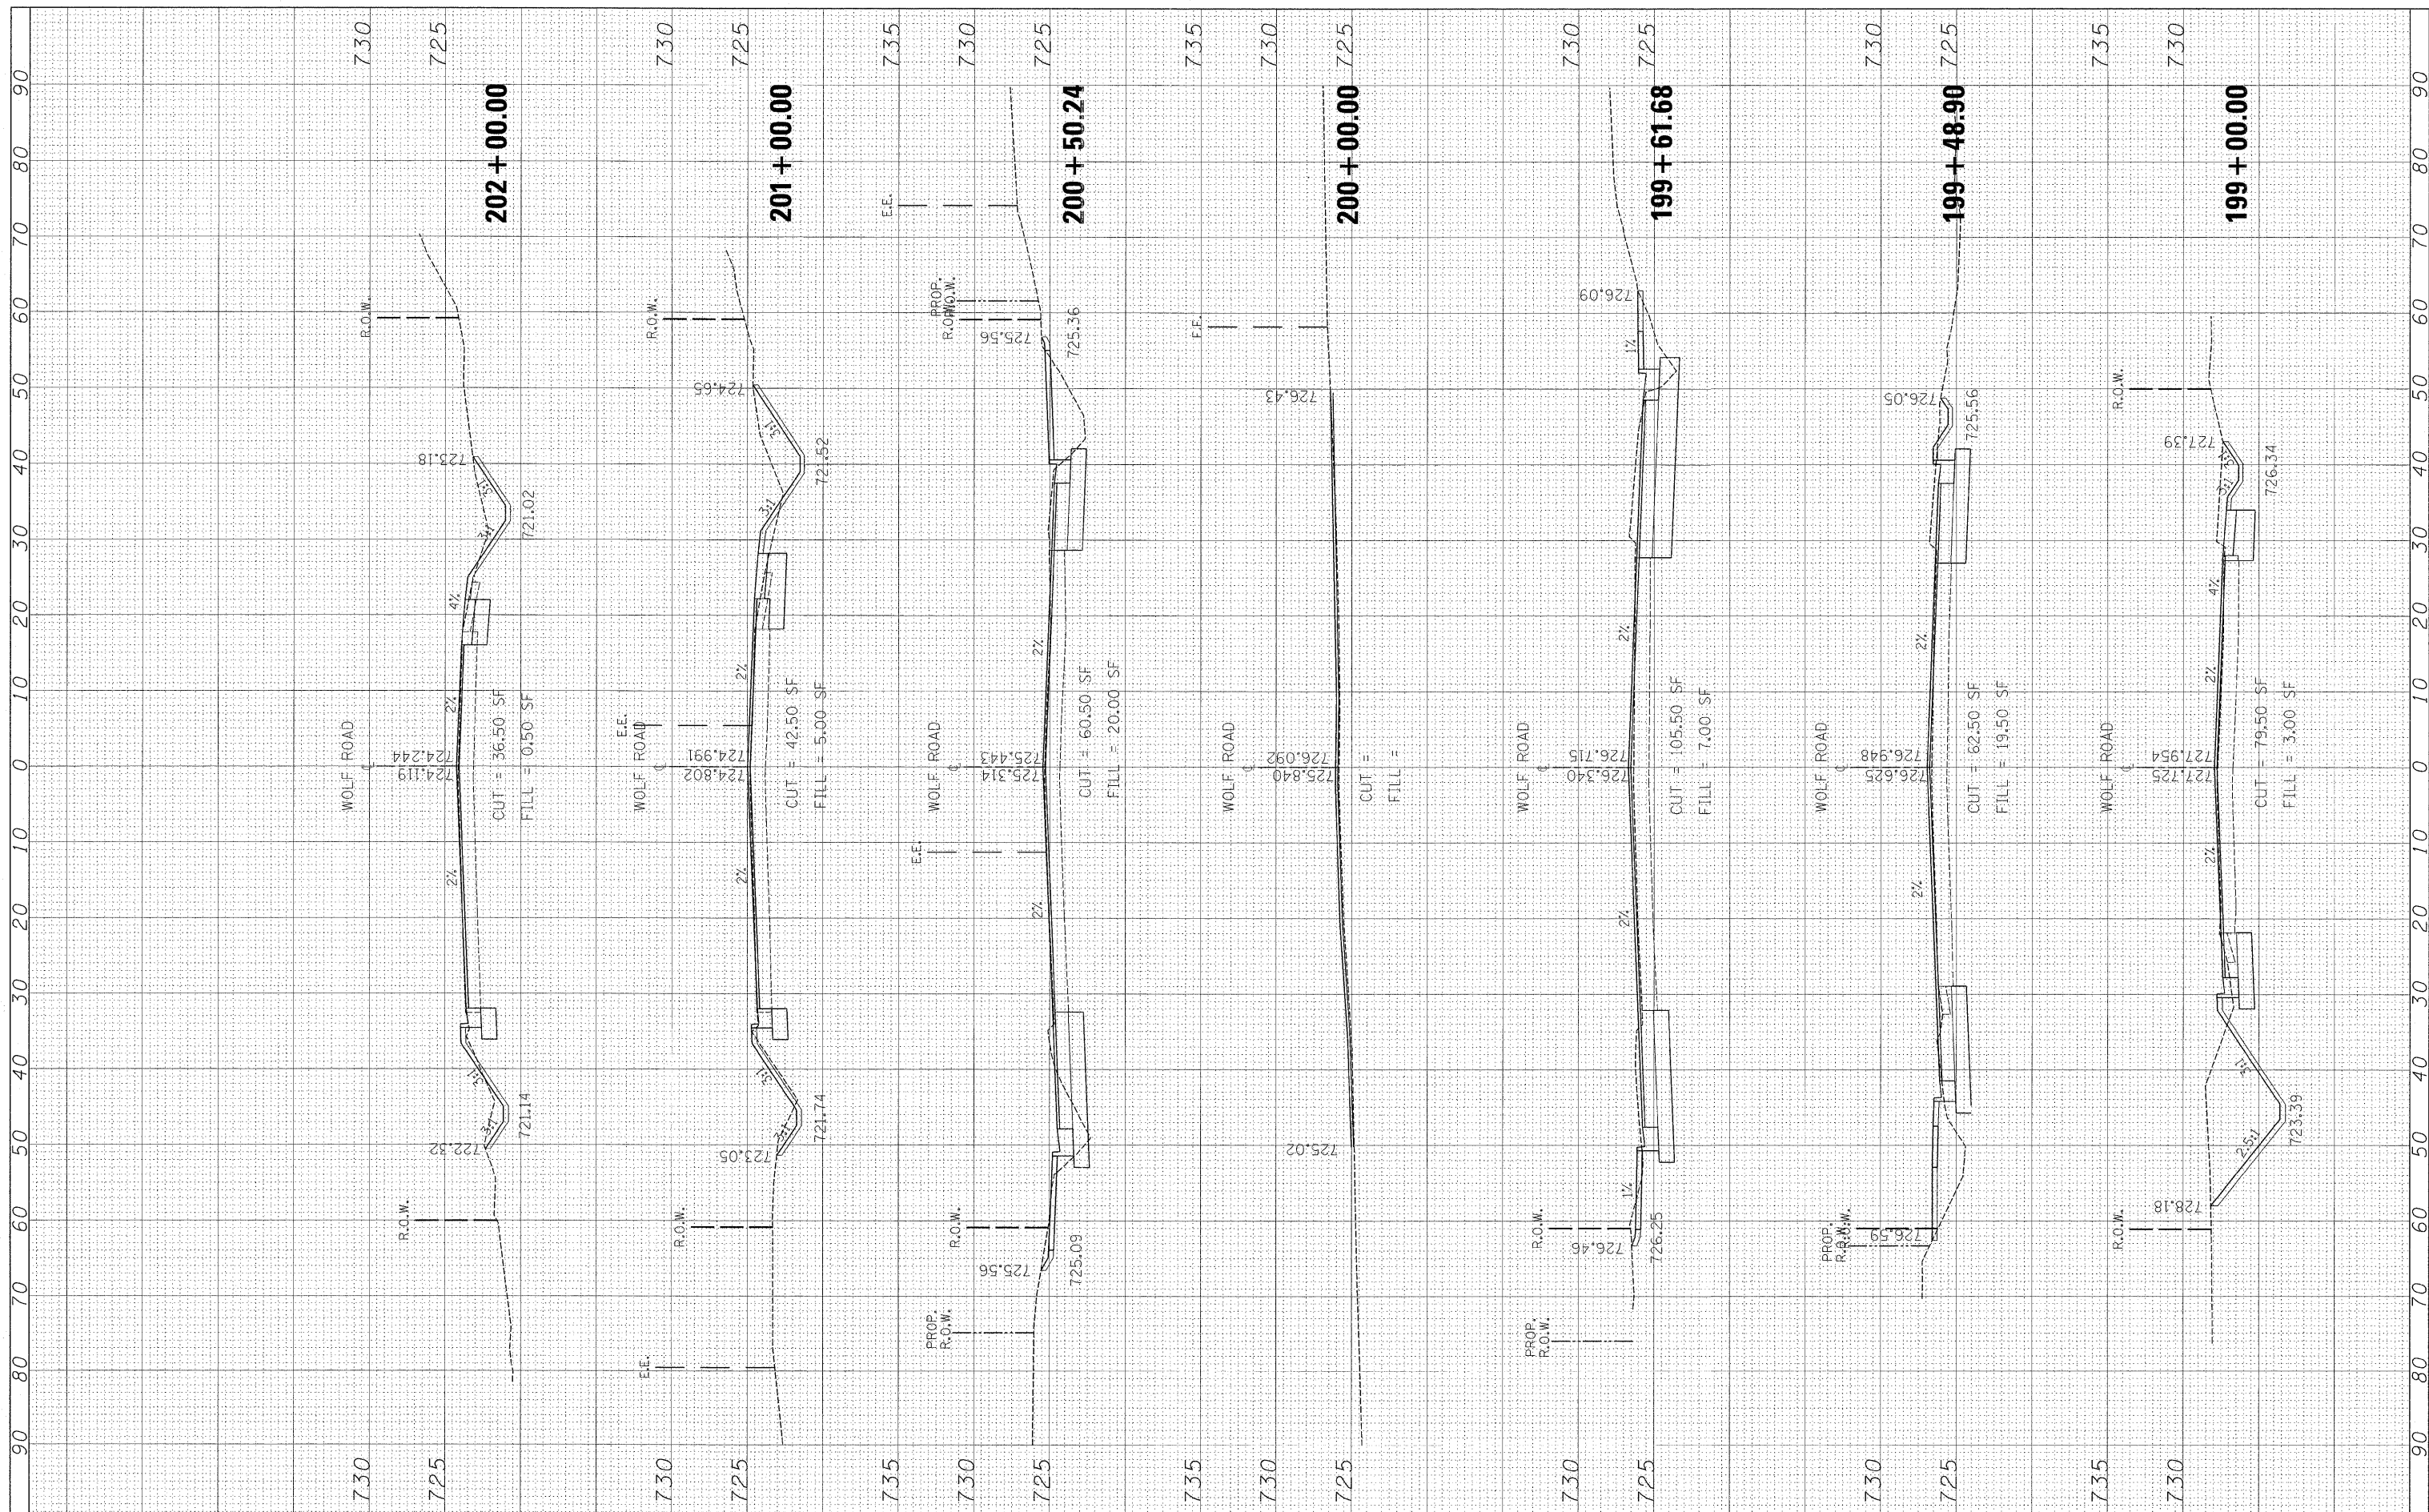

FILE NAME = e:\pwwork\pwwork\galbanjr\d0150417\F143409-shd

USER NAME = galbanjr
 xssht-Wolf.dgn
 PLOT SCALE = 10.0000' / IN.
 PLOT DATE = 3/26/2011

DESIGNED -
 DRAWN -
 CHECKED -
 DATE -

REVISED -
 REVISED -
 REVISED -
 REVISED -

**STATE OF ILLINOIS
 DEPARTMENT OF TRANSPORTATION**

**WOLF ROAD
 CROSS SECTIONS**

SCALE: SHEET NO. OF SHEETS STA. 199+00.00 TO STA. 202+00.00

F.A.U. RTE	SECTION	COUNTY	TOTAL SHEETS	SHEET NO.
2688	44-R-N	COOK/WILL	68	65
CONTRACT NO. 60K66			ILLINOIS FED. AID PROJECT	

PROGRAM: 02/01/11 11:52 AM