


**LEGEND**

- ① THPL. PVT MK LINE 4" (DOUBLE CENTERLINE YELLOW, 11" C-C)
- ② THPL. PVT MK LINE 4" (SKIP DASH YELLOW CENTERLINE, 10'-40')
- ③ THPL. PVT MK LINE 4" (SKIP DASH WHITE LANE LINE, 10'-40')
- ④ THPL. PVT MK LINE 6" (SOLID WHITE LANE LINE)
- ⑤ THPL. PVT MK LINE 6" (SOLID WHITE CROSSWALK, 6' C-C)
- ⑥ THPL. PVT MK LINE 24" (SOLID WHITE STOP BAR)
- ⑦ THPL. PVT MK LINE 6" (SKIP DASH DOTTED, 2'-6')
- ⑧ THPL. PVT MK LINE 12" (SOLID WHITE DIAGONAL 45°, 15' C-C)
- ⑨ THPL. PVT MK LINE LETTERS & SYMBOLS
- ⑩ THPL. PVT MK LINE 4" (SOLID YELLOW EDGE LINE)
- ⑪ THPL. PVT MK LINE 24" (SOLID WHITE SCHOOL CROSSWALK)
- ⑫ THPL. PVT MK LINE 12" (SOLID YELLOW DIAGONAL 45°, 15' C-C)

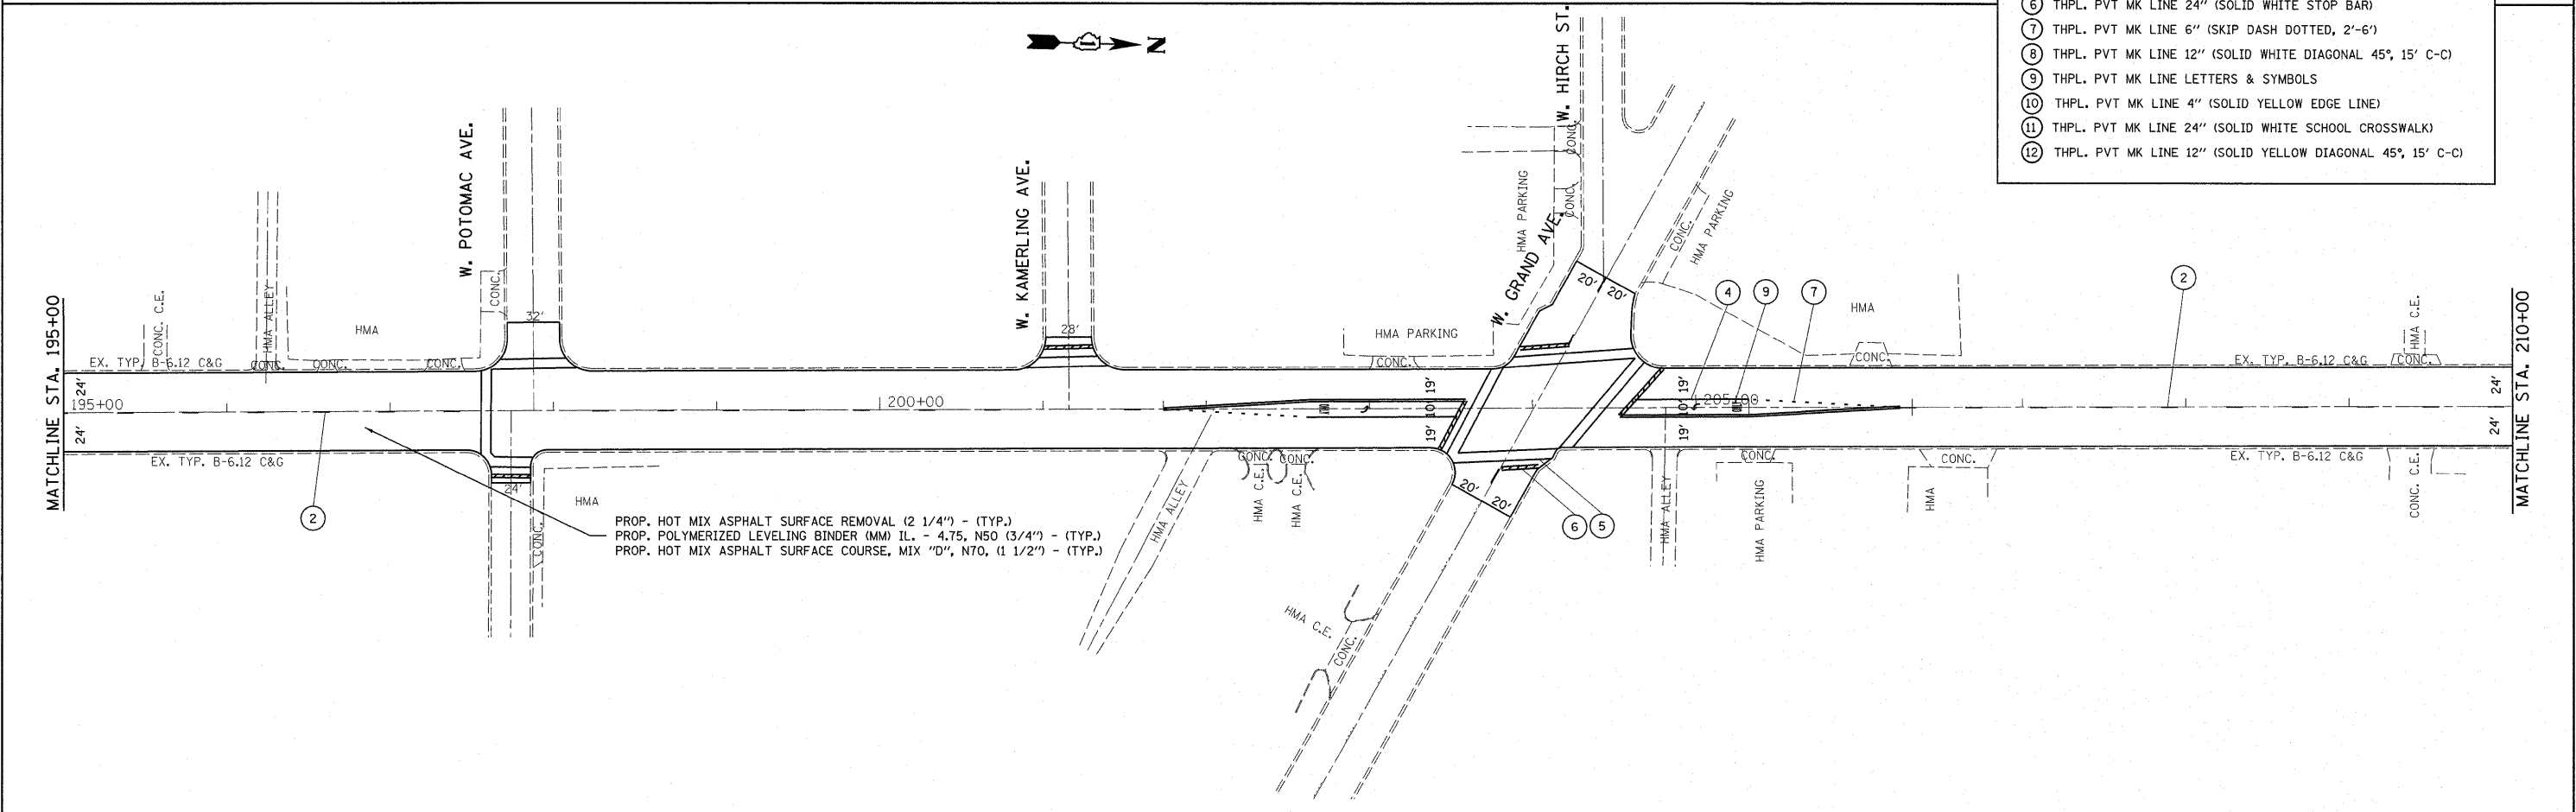

PROP. HOT MIX ASPHALT SURFACE REMOVAL (2 1/4") - (TYP.)  
 PROP. POLYMERIZED LEVELING BINDER (MM) IL - 4.75, N50 (3/4") - (TYP.)  
 PROP. HOT MIX ASPHALT SURFACE COURSE, MIX "D", N70, (1 1/2") - (TYP.)

FILE NAME =	USER NAME = guillaumefp	DESIGNED -	REVISED -	<b>STATE OF ILLINOIS DEPARTMENT OF TRANSPORTATION</b>	<b>PULASKI RD. NORTH OF IL. RTE. 64 TO OGDEN AVE.</b>			F.A.U. RTE.	SECTION	COUNTY	TOTAL SHEETS	SHEET NO.	
c:\pwwork\pwwork\guillaumefp\d0206478\161310-shr-plan.dgn		DRAWN -	REVISED -		SCALE: 1"=50'	SHEET NO.	OF	SHEETS	2812	2010-034 RS	COOK	16	5
		CHECKED -	REVISED -		STA. 180+00	TO STA. 210+00	CONTRACT NO. 60K88						
		DATE -	REVISED -		ILLINOIS FED. AID PROJECT								