


ROUTE	SECTION	COUNTY	TOTAL SHEETS	SHEET NUMBER
VARIOUS	2010-069-1	VARIOUS	34	12

Contract 60L54

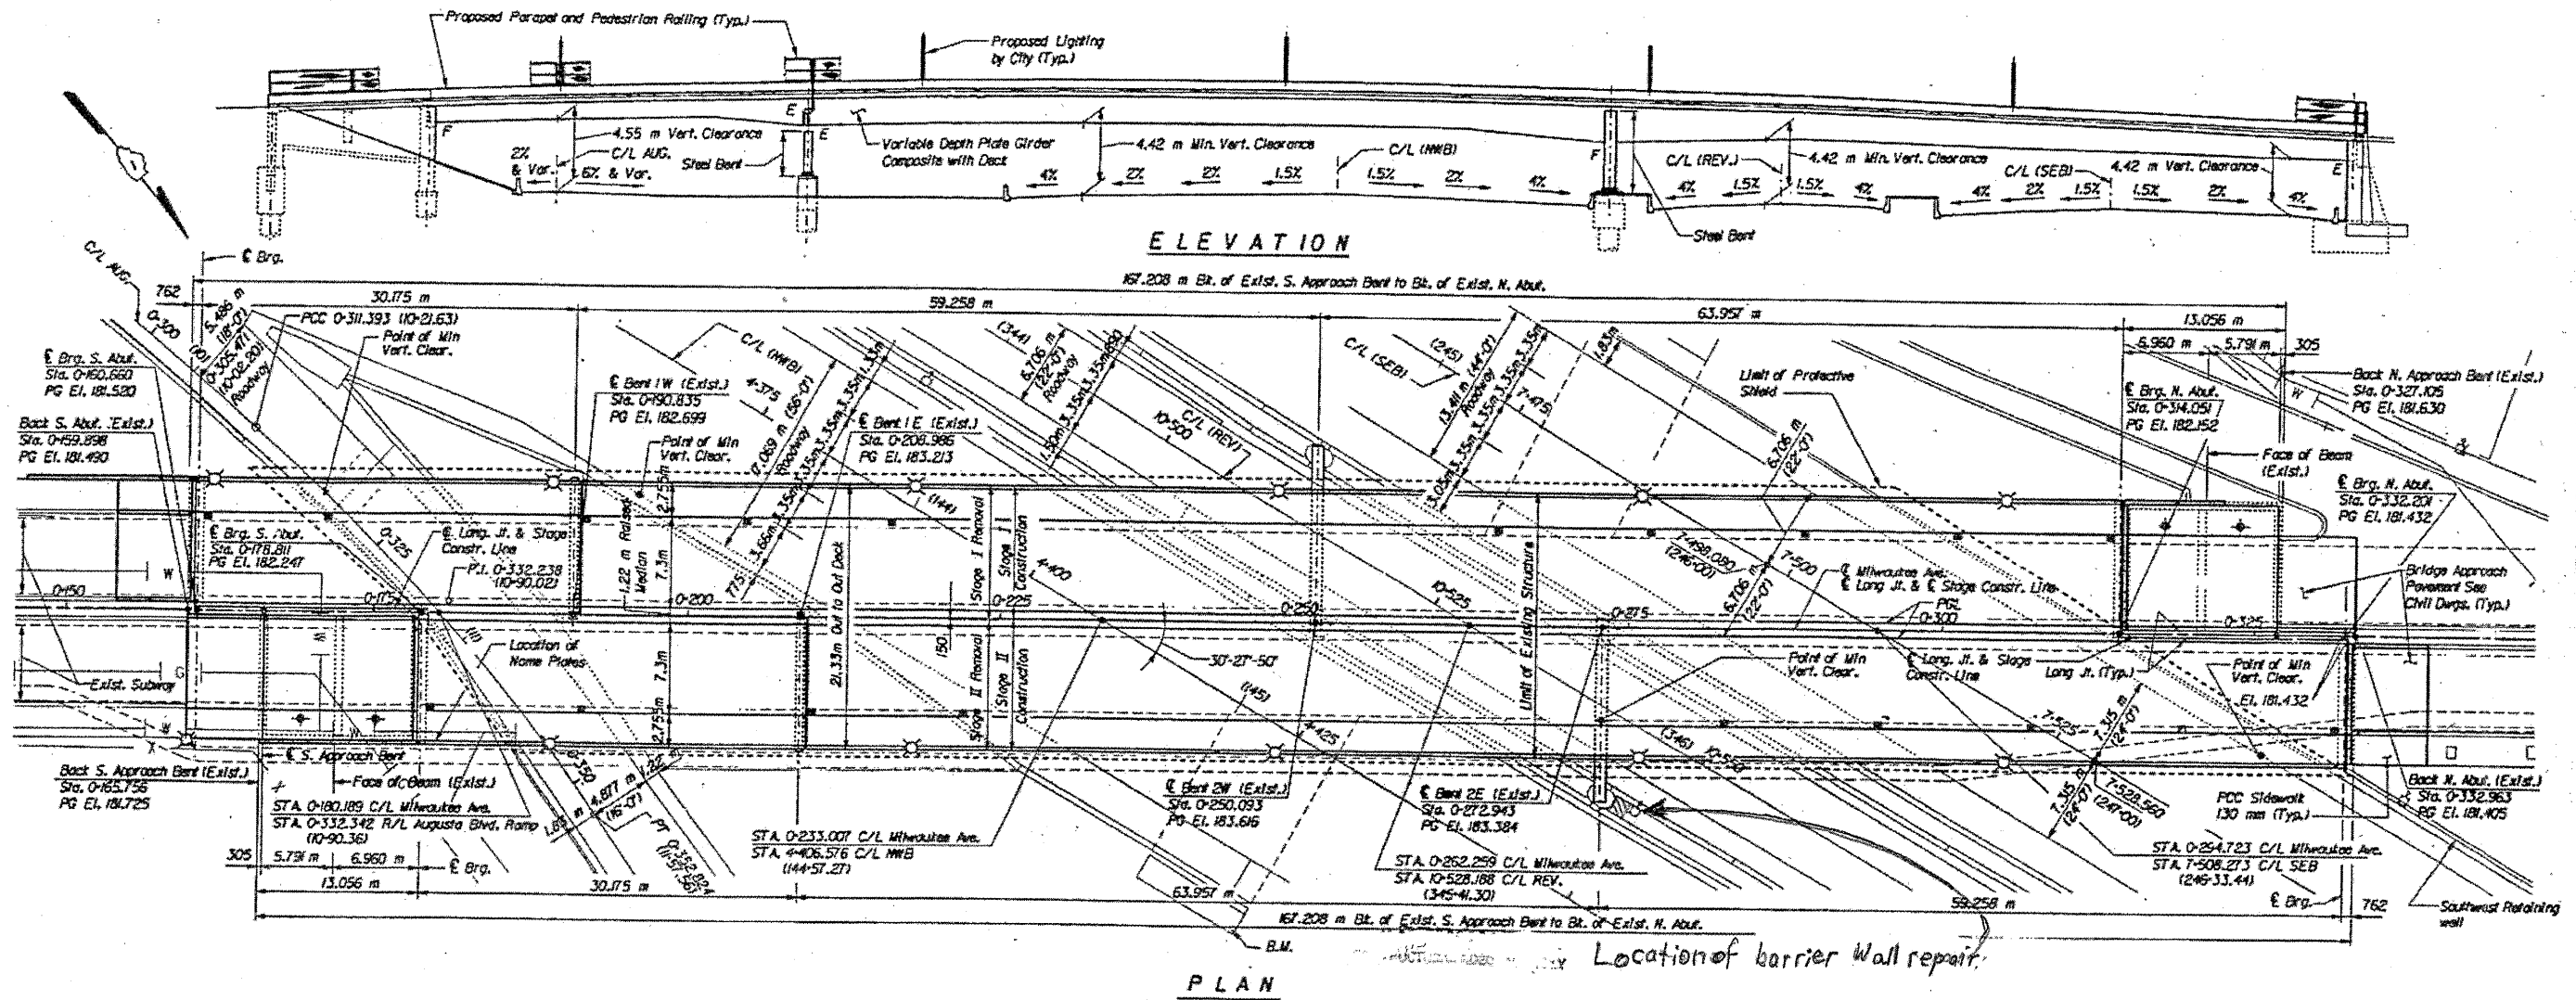

SHEET 2 OF 2

FOR INFORMATION ONLY

ILLINOIS DEPARTMENT OF TRANSPORTATION

GENERAL PLAN SN 016-2045