


PROPOSED HOT-MIX ASPHALT SURFACE REMOVAL, 2 1/2"
 PROPOSED POLYMERIZED HOT-MIX ASPHALT SURFACE COURSE, MIX "F", N90, 1 3/4"
 PROPOSED POLYMERIZED LEVELING BINDER (MACHINE METHOD), IL-4.75, N50, 3/4"

LEGEND

- ① THERMOPLASTIC PAVEMENT MARKING
4" SOLID SINGLE YELLOW LINE
- ② THERMOPLASTIC PAVEMENT MARKING
6" WHITE LINE
- ③ THERMOPLASTIC PAVEMENT MARKING
PARKING STALL LINE, 4" SOLID WHITE
- ④ THERMOPLASTIC PAVEMENT MARKING
24" WHITE STOP BAR
- ⑤ THERMOPLASTIC PAVEMENT MARKING
LETTERS AND SYMBOLS, WHITE
- ⑥ THERMOPLASTIC PAVEMENT MARKING
4" WHITE SKIP DASH LANE LINE
- ⑦ THERMOPLASTIC PAVEMENT MARKING
6" WHITE DOTTED EXTENSION
- ⑧ THERMOPLASTIC PAVEMENT MARKING
8" WHITE ISLAND LINE
- ⑨ THERMOPLASTIC PAVEMENT MARKING
12" YELLOW LINE @ 75' C-C OR 5 MIN. (TYP.)
- ⑩ THERMOPLASTIC PAVEMENT MARKING
4" SOLID DOUBLE YELLOW
- ⑪ THERMOPLASTIC PAVEMENT MARKING
4" SOLID WHITE LINE
- ⑫ THERMOPLASTIC PAVEMENT MARKING
12" SOLID WHITE LINE

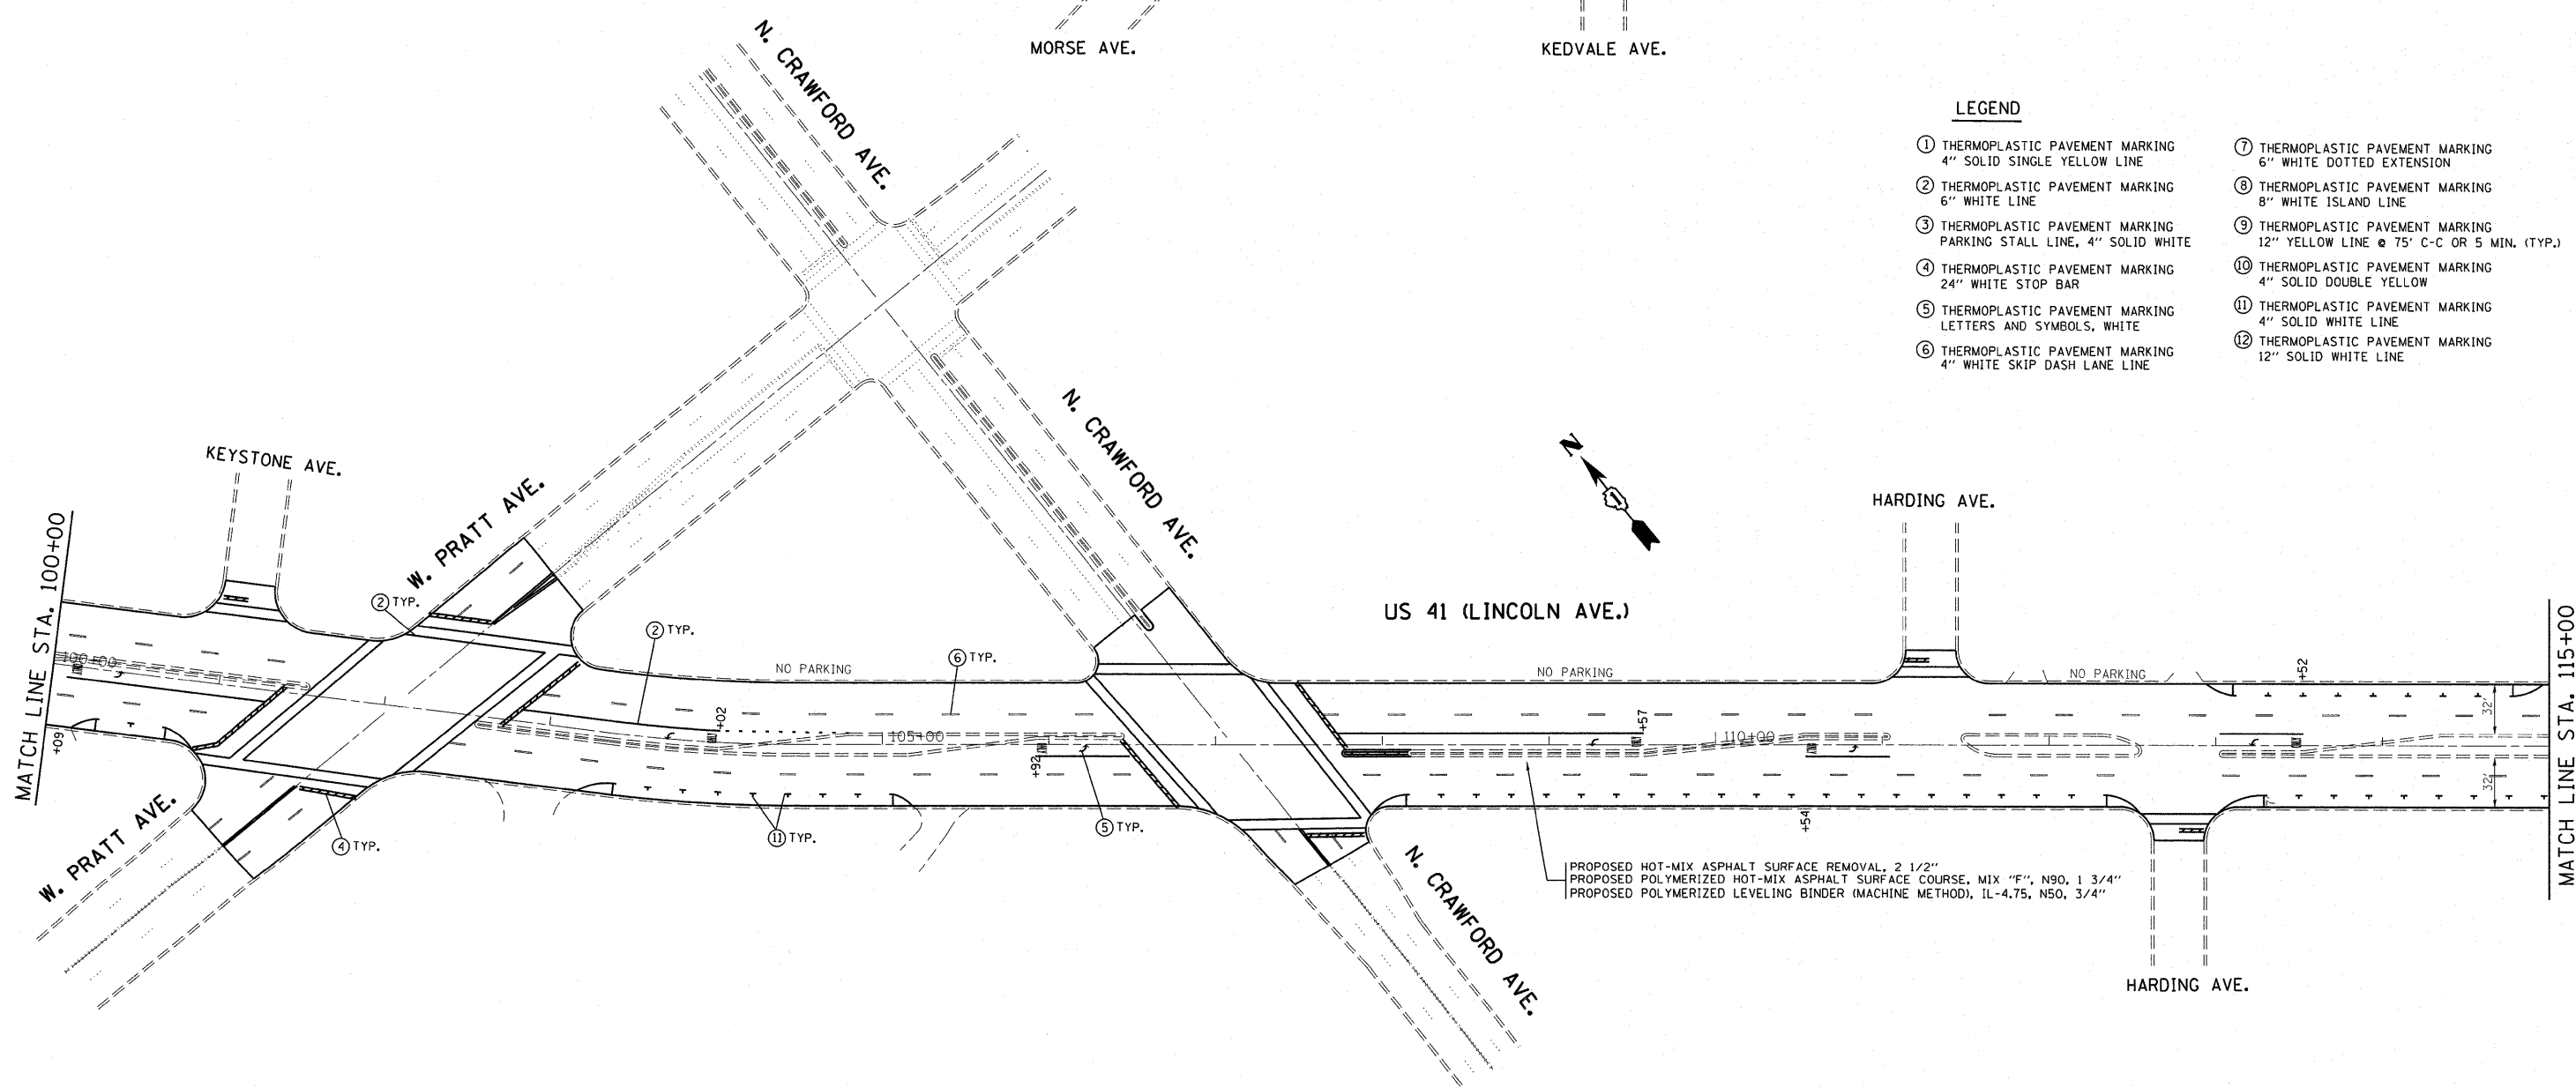

PROPOSED HOT-MIX ASPHALT SURFACE REMOVAL, 2 1/2"
 PROPOSED POLYMERIZED HOT-MIX ASPHALT SURFACE COURSE, MIX "F", N90, 1 3/4"
 PROPOSED POLYMERIZED LEVELING BINDER (MACHINE METHOD), IL-4.75, N50, 3/4"

FILE NAME =	USER NAME = abreuah	DESIGNED -	REVISED -	STATE OF ILLINOIS DEPARTMENT OF TRANSPORTATION	US 41 (LINCOLN AVE.) ROADWAY PLAN			F.A.U. RTE.	SECTION	COUNTY	TOTAL SHEETS	SHEET NO.
ca:\pwr\work\puidot\abreuah\d0230672\0107311-sht-plan.dgn		DRAWN -	REVISED -		3525	103-R5-4	COOK	31	10			
PLOT SCALE = 50.0000" / IN.		CHECKED -	REVISED -		SCALE: SHEET NO. OF SHEETS STA. TO STA.			CONTRACT NO. 60M06				
PLOT DATE = 3/3/2011		DATE -	REVISED -		ILLINOIS FED. AID PROJECT							