


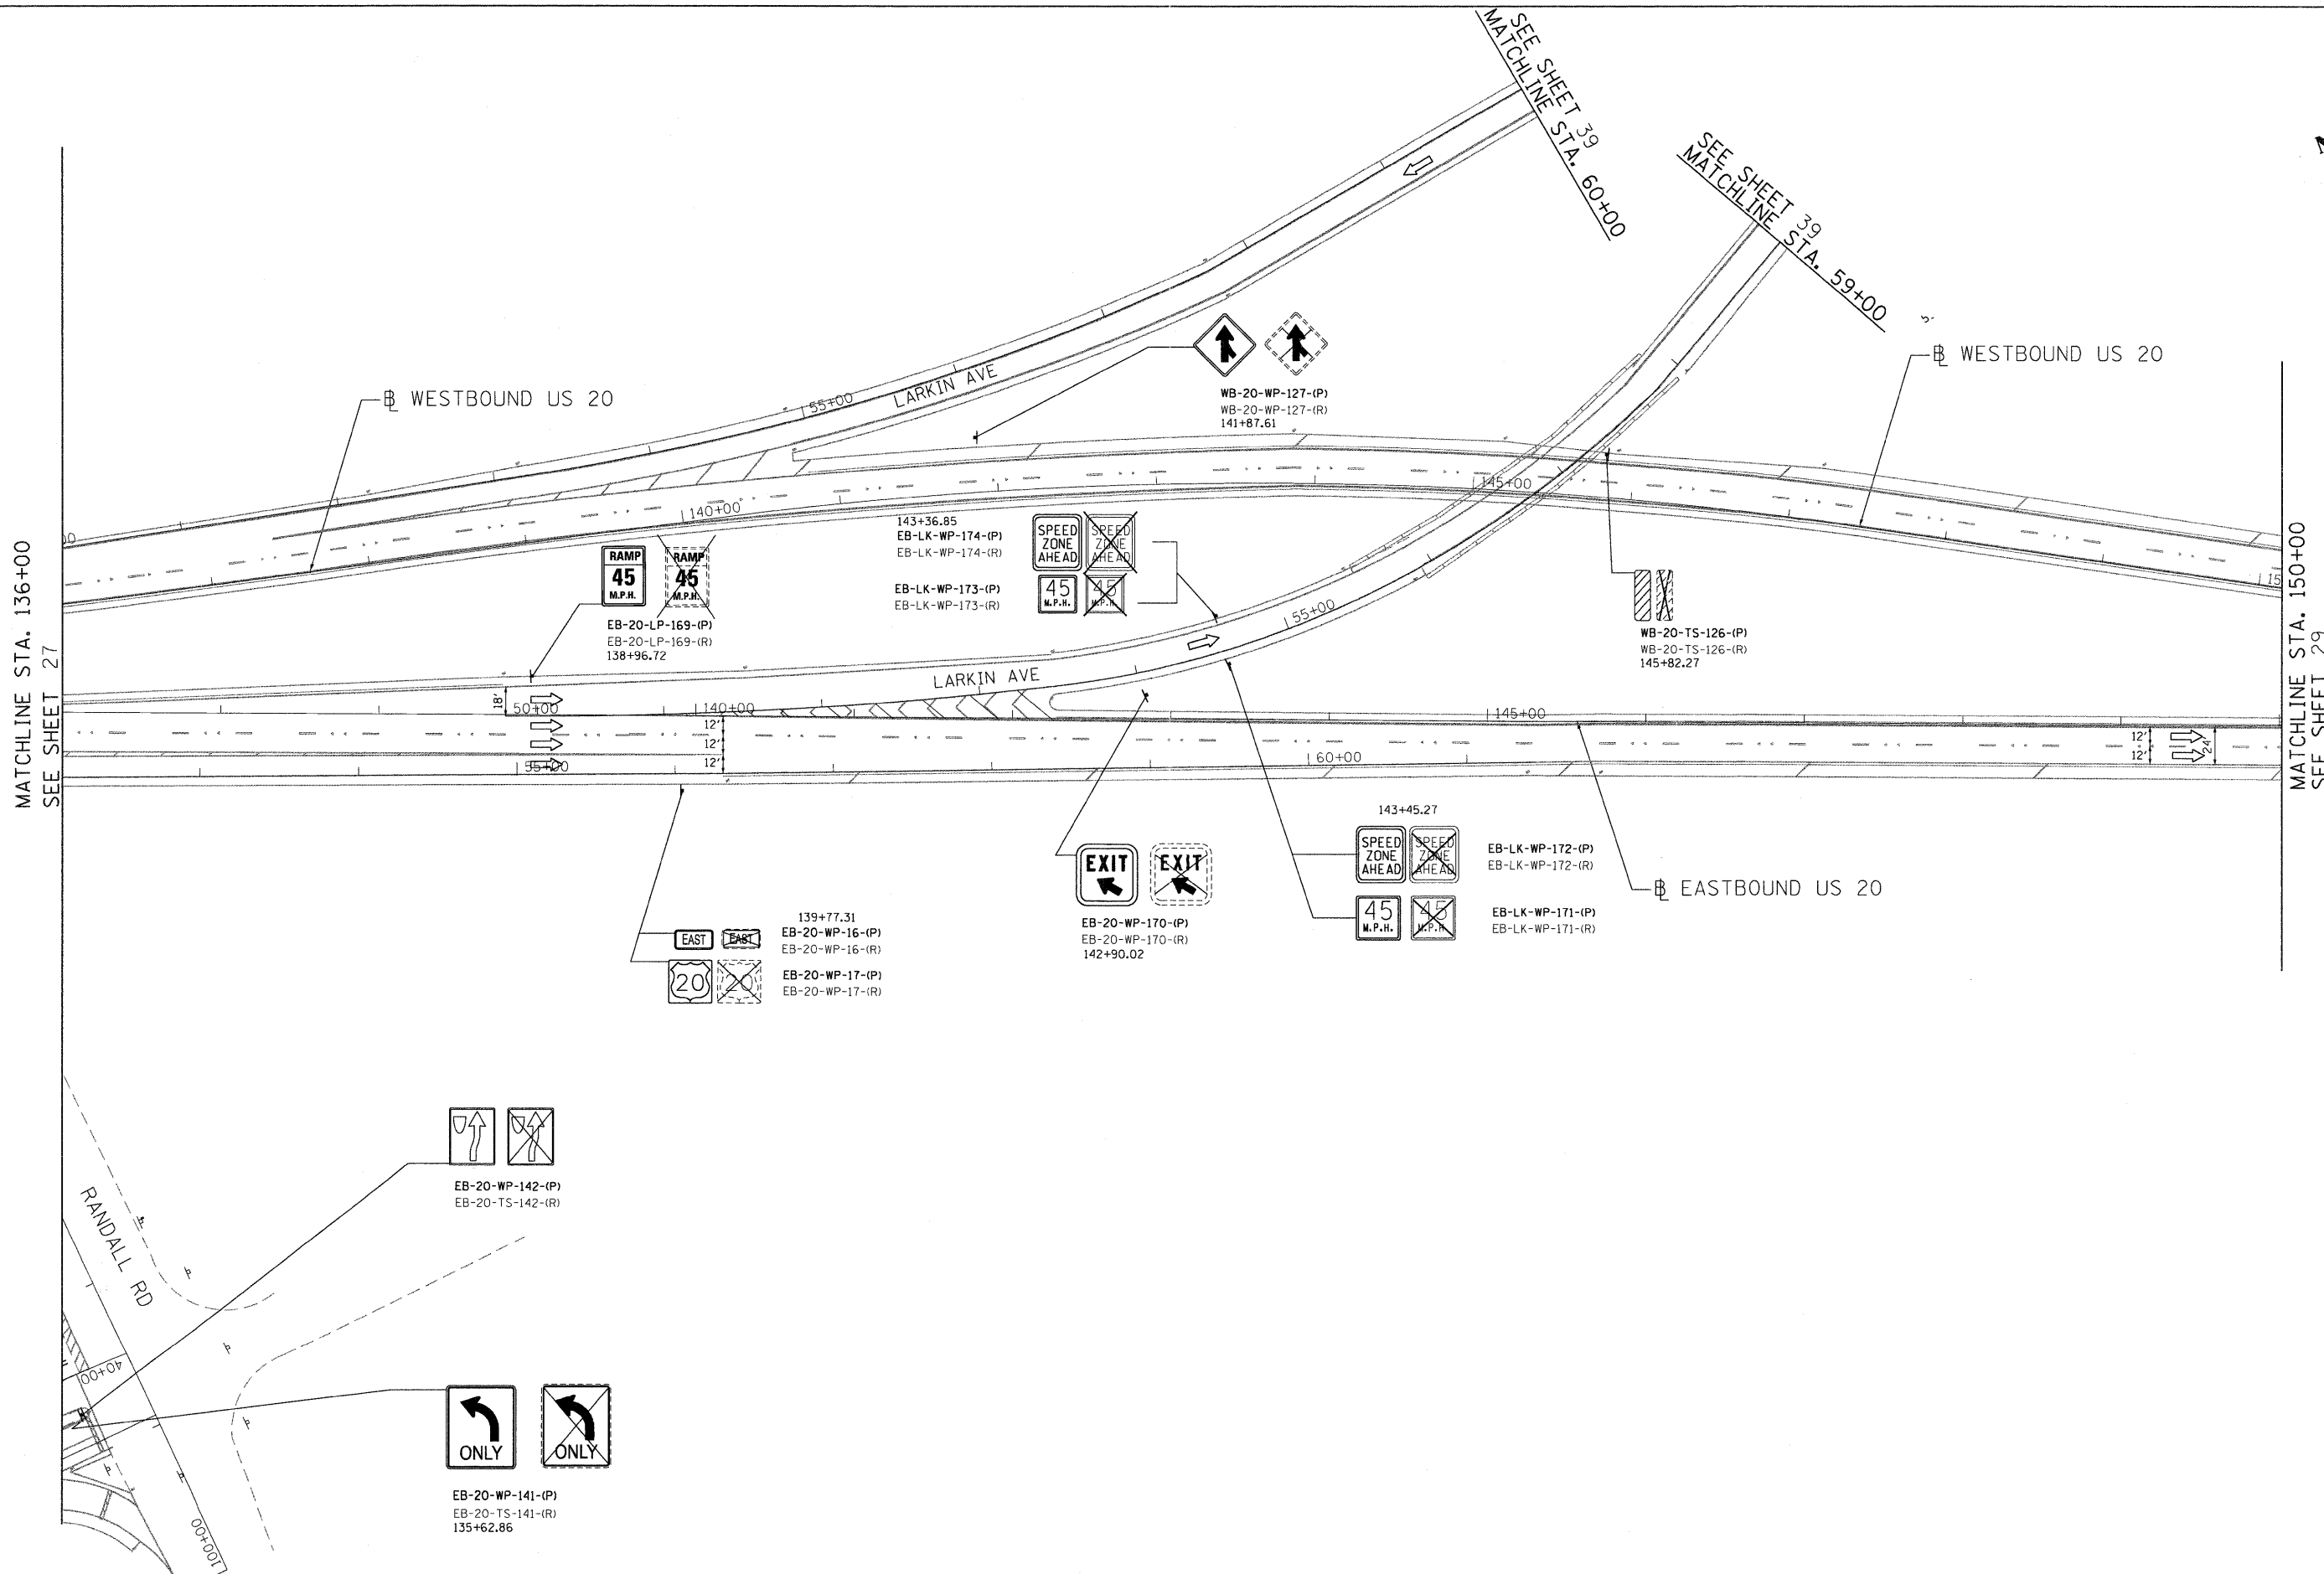


MATCHLINE STA. 136+00
SEE SHEET 27

MATCHLINE STA. 150+00
SEE SHEET 29



FILE NAME : P:\2009\ME09006_Ver-Ver-Phil\CADD\W021\US20\Shets\0160M46-28-Sign03.dgn
 USER NAME : Millennium Professional Services

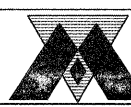

200 22ND Street, Suite 216, Lombard, IL 60148
 630.765.8110 voice, 630.839.2566 fax
 www.mps-ll.com
MILLENNIA PROFESSIONAL SERVICES

DESIGNED -	CJD	REVISED -	
DRAWN -	CJD	REVISED -	
CHECKED -	TVN	REVISED -	
DATE -	4/4/2011	REVISED -	

STATE OF ILLINOIS
DEPARTMENT OF TRANSPORTATION

US ROUTE 20 (LAKE STREET)
RANDALL RD TO SHALES PARKWAY
SIGNING PLAN

F.A.P. RTE.	SECTION	COUNTY	TOTAL SHEETS	SHEET NO.
345	BR-1-RS-4	KANE/COOK	124	28
CONTRACT NO. 60M46				
FED. ROAD DIST. NO. 1 ILLINOIS FED. AID PROJECT				

SCALE: SHEET NO. OF SHEETS STA. TO STA.