
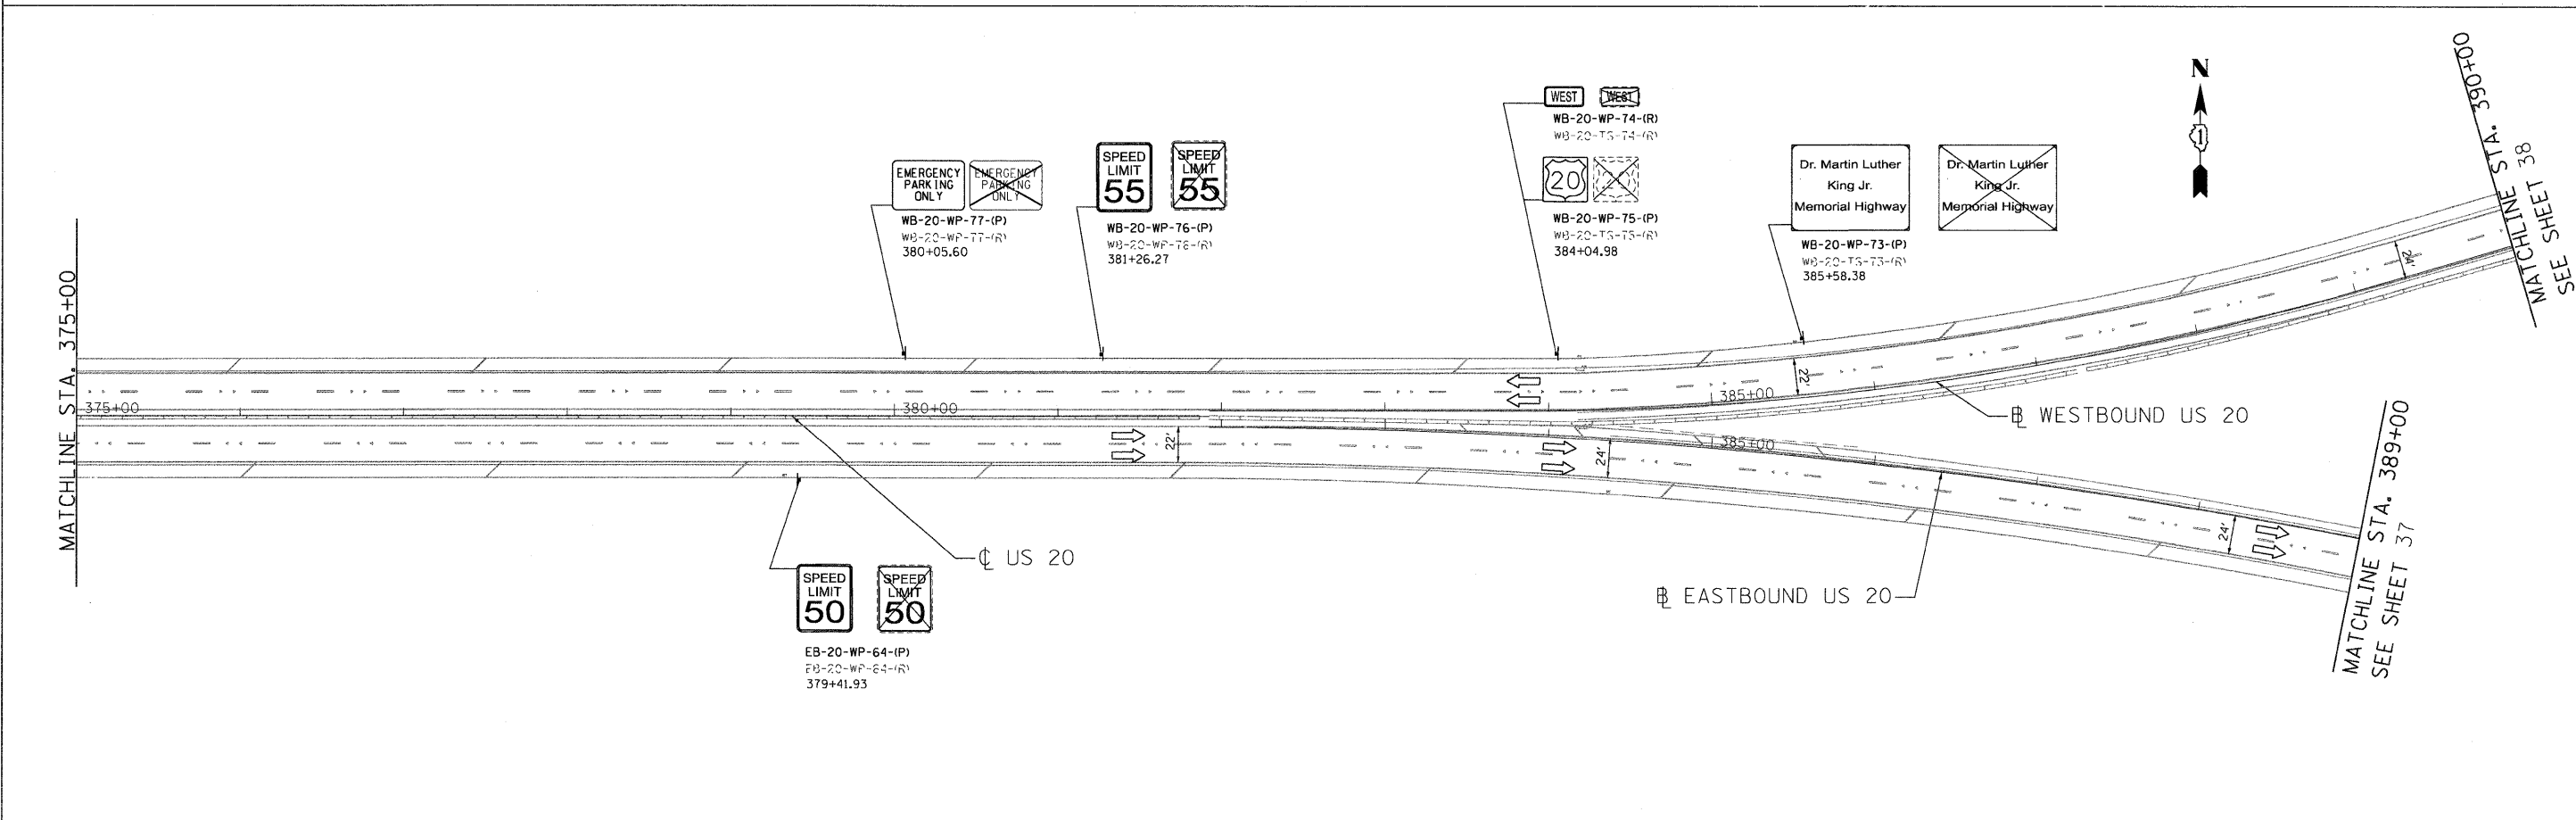


FILE NAME = P:\2009\MEB\9006\_Ver-Vor\_Phil\CADD\W021.US20\Shas\0160M46-37-Sign1.dgn  
 PLOT SCALE = 50:0000 / 1" = 50'  
 USER NAME = Millennium Professional Services

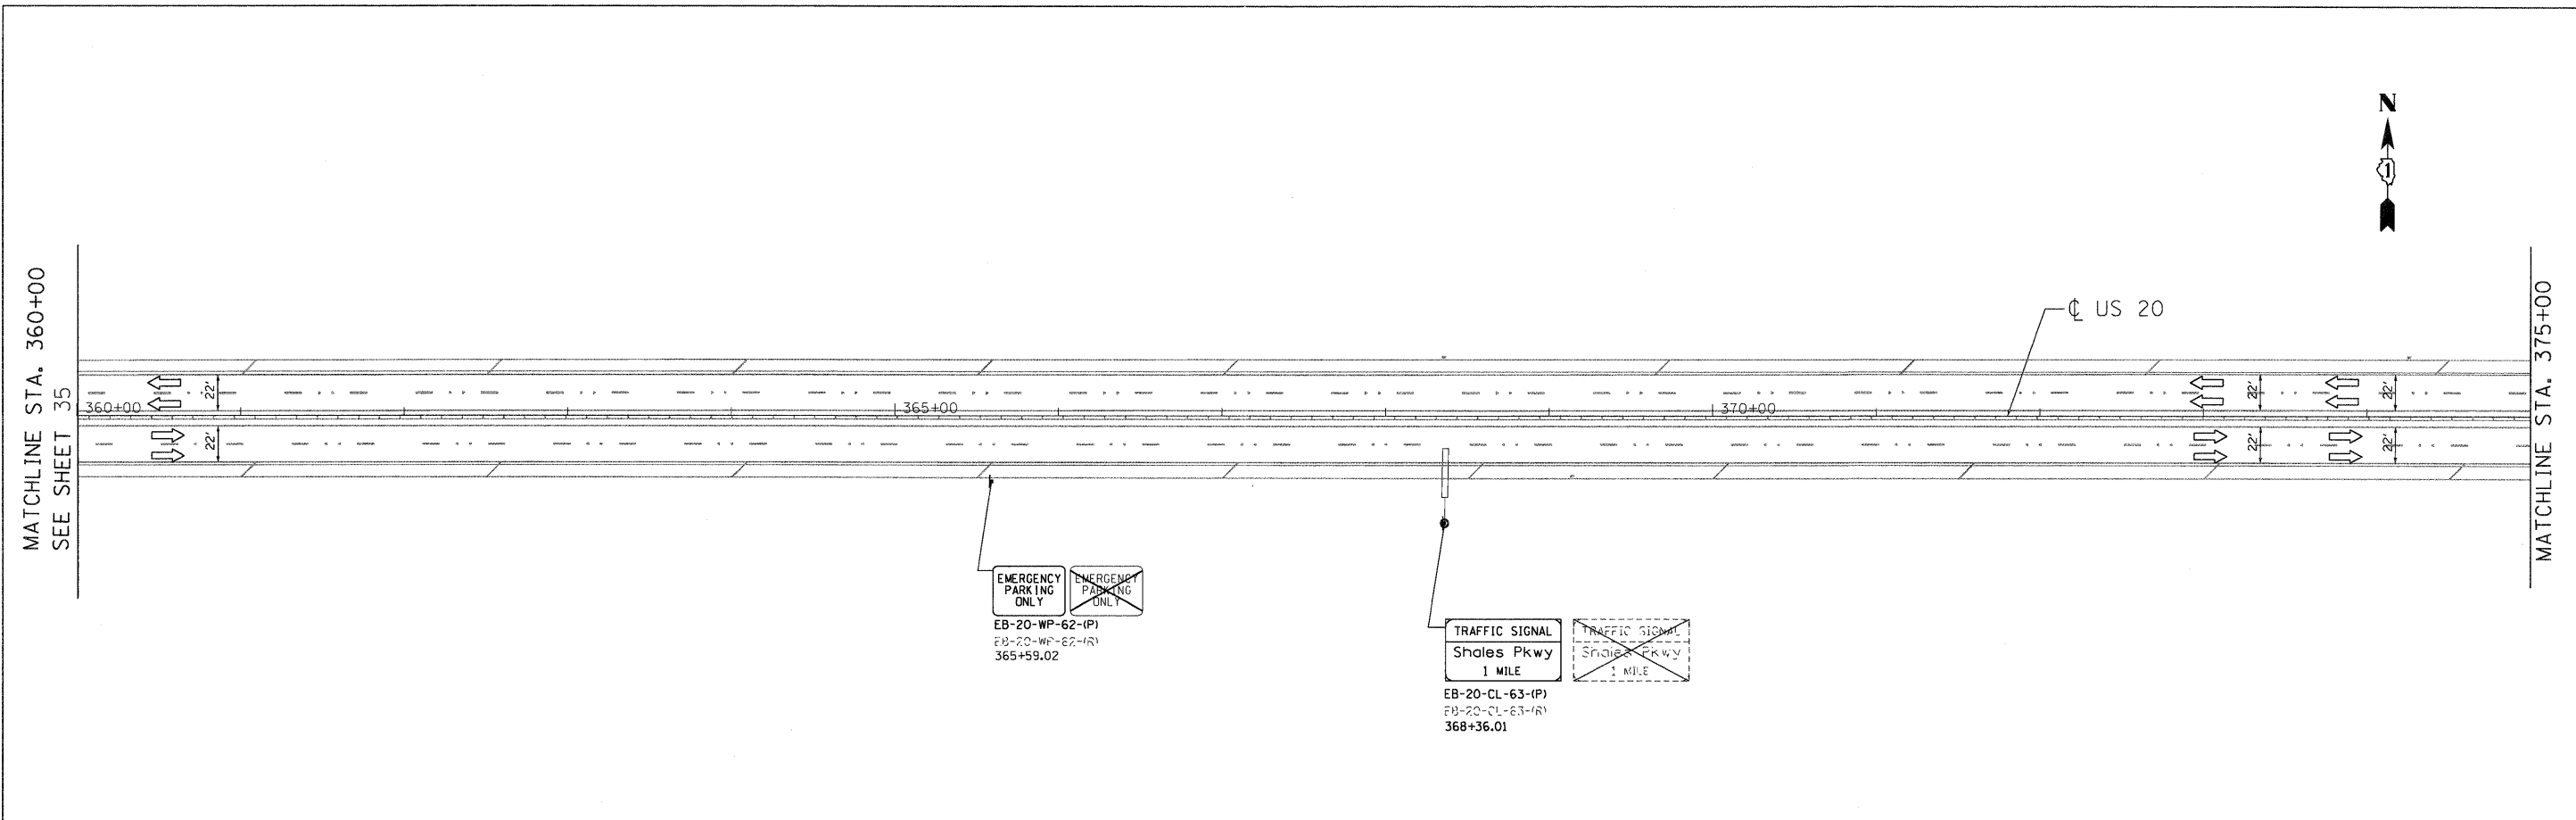

**MILLENNIA PROFESSIONAL SERVICES**  
 200 22ND Street, Suite 216, Lombard, IL 60148  
 630.785.8110 voice, 630.839.2566 fax  
 www.mps-il.com

DESIGNED -	CJD	REVISED -	
DRAWN -	CJD	REVISED -	
CHECKED -	TVN	REVISED -	
DATE -	4/4/2011	REVISED -	

**STATE OF ILLINOIS  
 DEPARTMENT OF TRANSPORTATION**

**US ROUTE 20 (LAKE STREET)  
 RANDALL RD TO SHALES PARKWAY**

**SIGNING PLAN**

F.A.P. RTE.	SECTION	COUNTY	TOTAL SHEETS	SHEET NO.
345	8R-1-RS-4	KANE/COOK	124	36
CONTRACT NO. 60M46				
FED. ROAD DIST. NO. 1 [ILLINOIS] FED. AID PROJECT				

SCALE: 1"=50' SHEET NO. OF SHEETS STA. TO STA.

P:\2009\MEB\9006\_Ver-Vor\_Phil\CADD\W021.US20\Shas\0160M46-37-Sign1.dgn