

GENERAL NOTES

Reinforcement bars shall conform to the requirements of ASTM A 706 Gr 60. See Special Provisions.

Reinforcement bars designated (E) shall be epoxy coated.

Plan dimensions and details relative to existing plans are subject to nominal construction variations. The Contractor shall field verify existing dimensions and details affecting new construction and make necessary approved adjustments prior to construction or ordering of materials. Such variations shall not be cause for additional compensation for a change in scope of the work, however, the Contractor will be paid for the quantity actually furnished at the unit price bid for the work.


See Roadway plans for maintenance of traffic details.

Joint opening shall be adjusted according to Article 520.04 of the Standard Specifications when the deck is poured at an ambient temperature other than 50°F.

Prior to pouring the new concrete deck, all heavy or loose rust, loose mill scale, and other loose or potentially detrimental foreign material shall be removed from the surfaces in contact with concrete. Tightly adhered paint may remain unless otherwise noted. Removal shall be accomplished by methods that will not damage the steel and the cost will be included in the pay item covering removal of the existing concrete.


Existing reinforcement bars extending into the removal area shall be cleaned, straightened and incorporated into the new construction. Any reinforcement bars that are damaged during concrete removal shall be replaced with an approved bar splicer or anchorage system. Cost included with Concrete Removal.

The deck surface shall have its final finish tined according to Article 420.09(e)(1) of the Standard Specifications. Cost included with Concrete Superstructures.

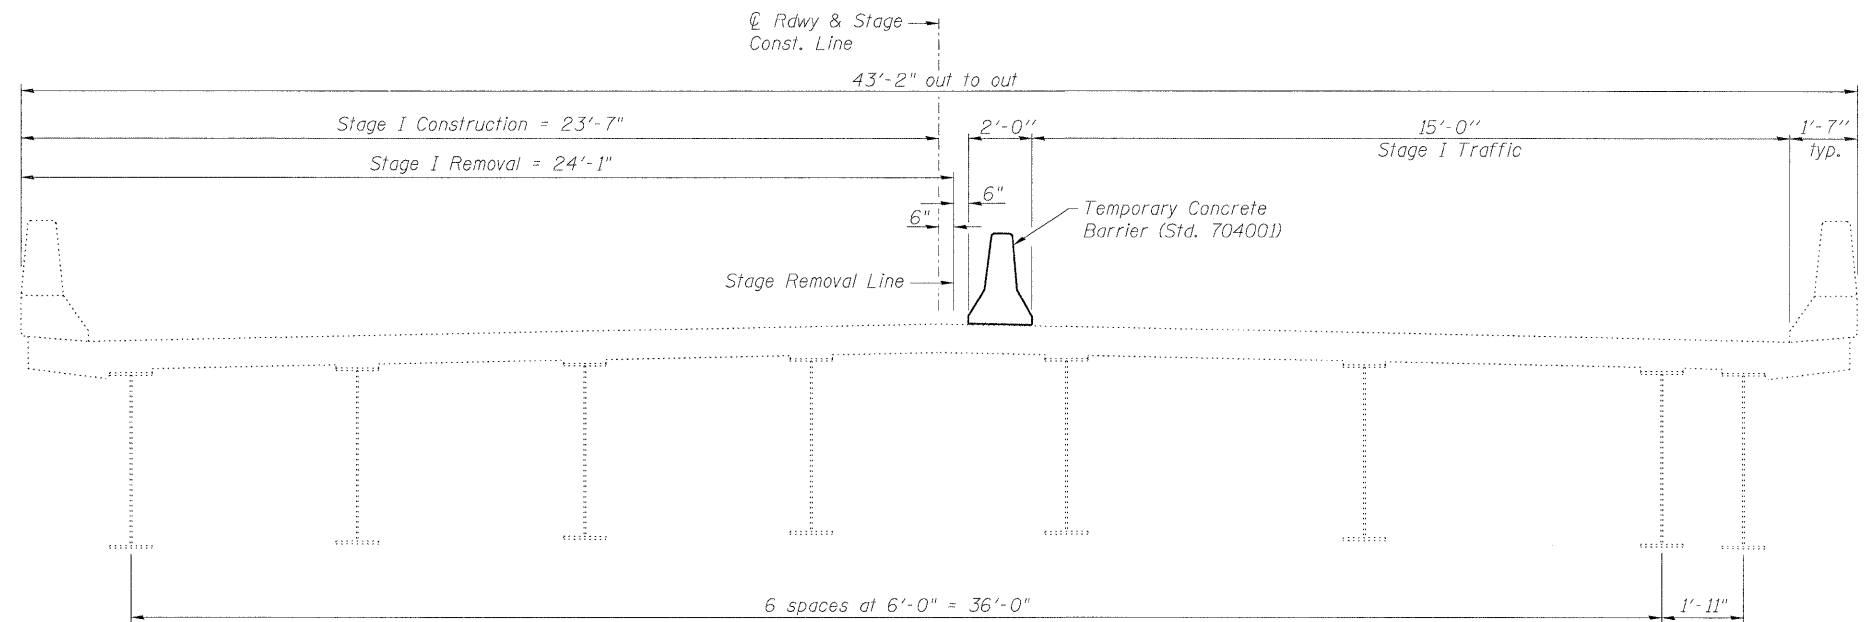

STAGE I REMOVAL & CONSTRUCTION

(Looking North)

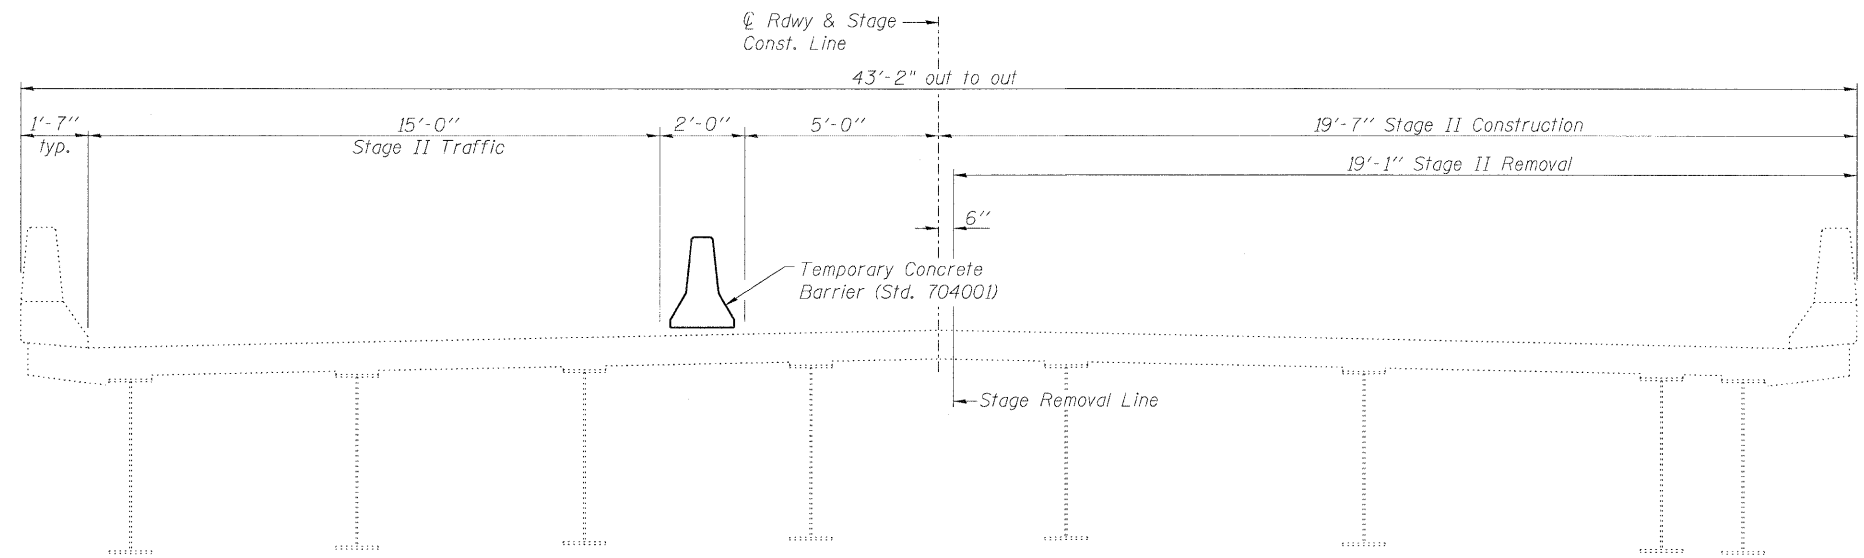

STAGE II REMOVAL AND CONSTRUCTION

(Looking North)

<p>LIN ENGINEERING, LTD. Consulting Engineers Chatham, Illinois</p>	USER NAME =	DESIGNED - TBP	REVISED -	<p>STATE OF ILLINOIS DEPARTMENT OF TRANSPORTATION</p>	<p>STAGE CONSTRUCTION DETAILS STRUCTURE NO. 016-0218</p>	F.A.P. RTE. =	SECTION	COUNTY	TOTAL SHEETS	SHEET NO.
	FILE NAME =	CHECKED - ADB	REVISED -			345	BR-1-RS-4	COOK	124	95
	PLOT SCALE =	DRAWN - AJF	REVISED -			CONTRACT NO. 60M46				
	PLOT DATE =	CHECKED - MTH	REVISED -			ILLINOIS FED. AID PROJECT				
SHEET NO. 2 OF 7 SHEETS										