


ELEVATION

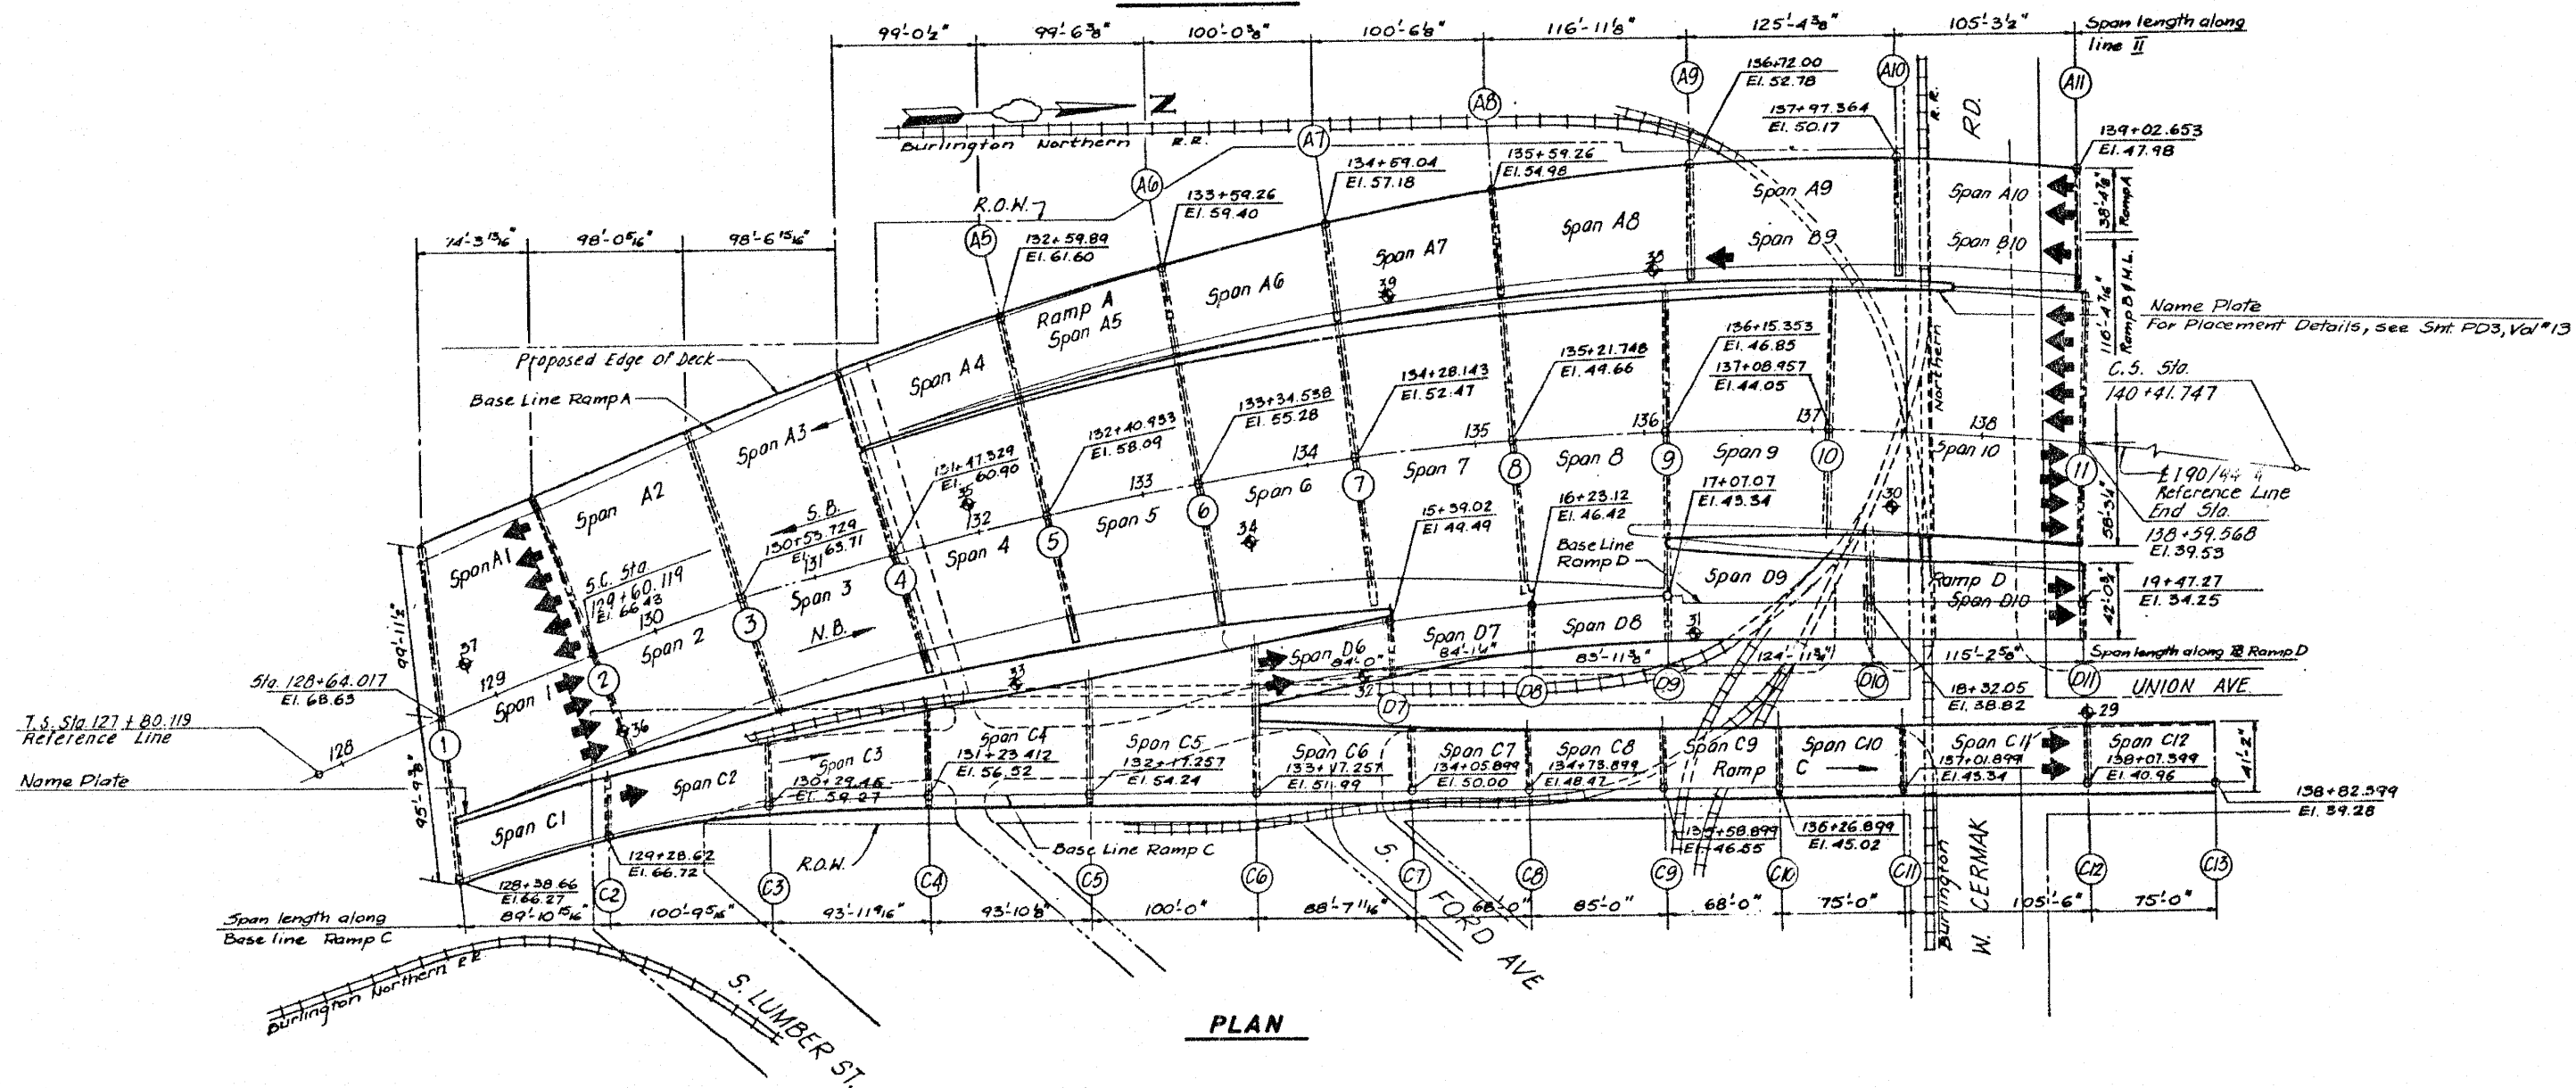

PLAN

FILE NAME =	USER NAME = rgal1	DESIGNED - AMR	REVISED -	STATE OF ILLINOIS DEPARTMENT OF TRANSPORTATION	GENERAL PLAN AND ELEVATION - LOCATION 1 STRUCTURE NO. 016-1113			F.A.I. RTE. 94	SECTION 2010-127-BP	COUNTY COOK	TOTAL SHEETS 160	SHEET NO. 7
PLOT SCALE = 1/8" = 1' / IN.	CHECKED - JMH	DATE - MARCH, 2011	REVISED -		SCALE: NTS	SHEET NO. 1 OF 40 SHEETS	STA. TO STA.	CONTRACT NO. 60N01				
PLOT DATE = 3/28/2011	DATE - MARCH, 2011	REVISED -	REVISED -		ILLINOIS FED. AID PROJECT							