



SPANS C7 THRU C9

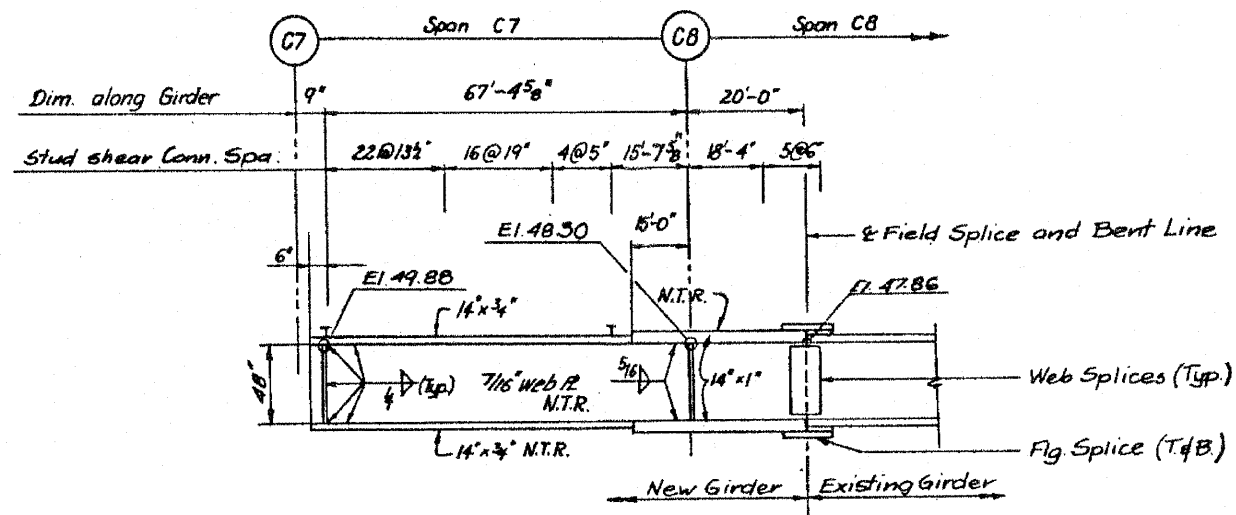

GIRDER G1-C ELEVATION

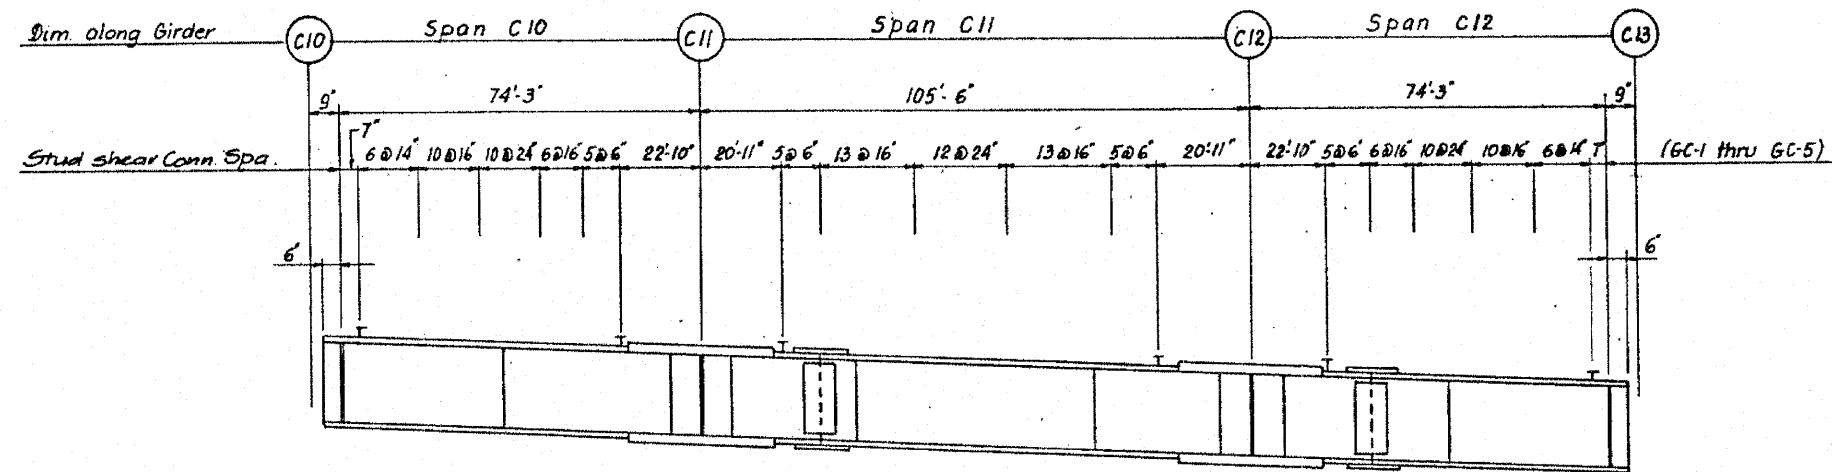

SPANS C10 THRU C12

FILE #	USER NAME = rgal1	DESIGNED - AMR	REVISED -	STATE OF ILLINOIS DEPARTMENT OF TRANSPORTATION	GIRDER ELEVATIONS - LOCATION 1		F.A.I. RTE. = 94	SECTION = 2010-127-BP	COUNTY = COOK	TOTAL SHEETS = 160	SHEET NO. = 25
	PLOT SCALE = 1/8" = 1'-0"	CHECKED - JMH	REVISED -		SCALE: NTS	SHEET NO. 19 OF 40 SHEETS	STA. TO STA.	CONTRACT NO. 60N01			
	PLOT DATE = 3/28/2011	DATE - MARCH, 2011	REVISED -				ILLINOIS FED. AID PROJECT				