


### FIXED BEARING TABLE

MARK	TOTAL	TOP &	BOTTOM &	LEAD &	CUT TYPE
F1	53	6 1/2" x 1" x 1 1/2"	6" x 2 1/2" x 2" x 2"	6" x 1/2" x 2" x 2"	
F2	60	6 1/2" x 1" x 1" x 1"	6" x 2 1/4" x 1" x 9"	6" x 1/8" x 1" x 9"	
F3	13	6 1/2" x 1" x 1" x 0"	6" x 2" x 1" x 8"	6" x 1/8" x 1" x 8"	
F4	6	6 1/2" x 1" x 0" x 10"	6" x 2" x 1" x 6"	6" x 1/8" x 1" x 6"	

BEARINGS AT PIER #1	
SPAN 1	
BEAM	TYPE
1	F1
2-11, 22	F2
12-21	F3

BEARINGS AT PIER #10	
SPAN 10	
BEAM	TYPE
1-20	F2

BEARINGS AT PIER #15	
SPAN 16	
BEAM	TYPE
1	F1
2-10, 20	F2
11-15	F3
14-19	F4

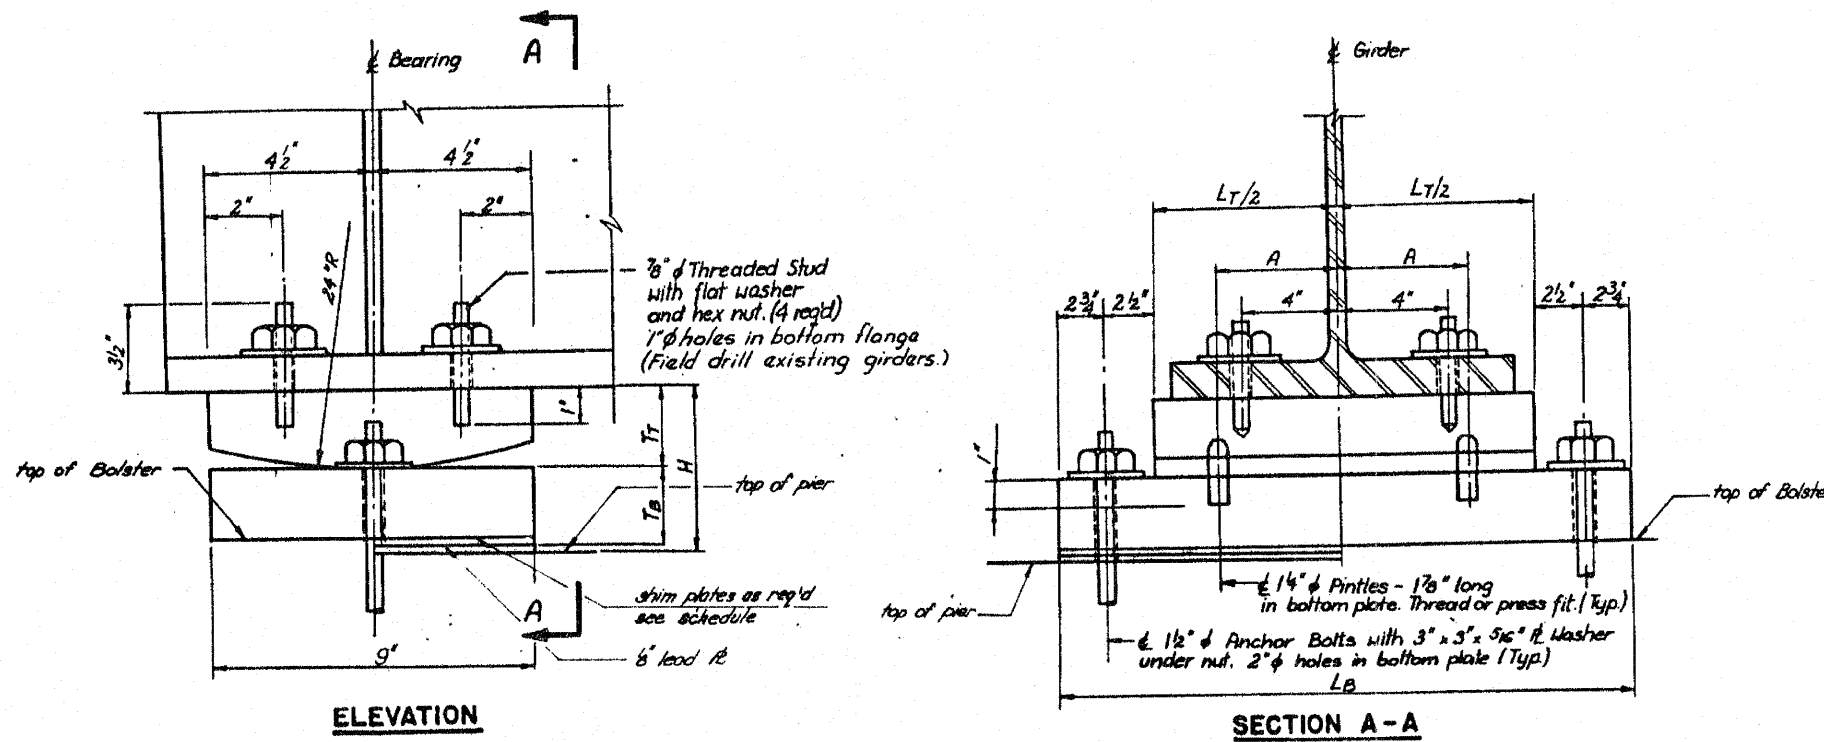

### FIXED BEARING SCHEDULE FOR ROADWAY WIDENING

STRUCTURE NO.	PIER LOCATION	GIRDER NO.	BRG. TYPE	NO. REQ'D.	T <sub>T</sub> "	L <sub>T</sub> "	T <sub>B</sub> "	L <sub>B</sub> "	A"	H"
016-1115	1(S)	GN1-GN4	F	4	2'	12 1/2'	1 1/2'	23	3	3 9/8
		18-22, 27, 28	F	7	2 1/2'	12 1/2'	2 1/2'	23	3	5 1/8
		23	F	1	2 1/2'	17	2 1/2'	27 1/2	5	5 1/8
	22(S)	GN 16-GN 19	F	4	2 1/2'	12 1/2'	2 1/2'	23	3	5 1/8
		9-16	F	8	2 1/2'	17	1 1/2'	27 1/2	5	4 1/8
		2-5	F	4	2 1/2'	17	1 1/2'	27 1/2	5	4 1/8
		GN23-GN25	F	3	2 7/8'	17	1 1/2'	27 1/2	5	4 1/2