


**PLAN**

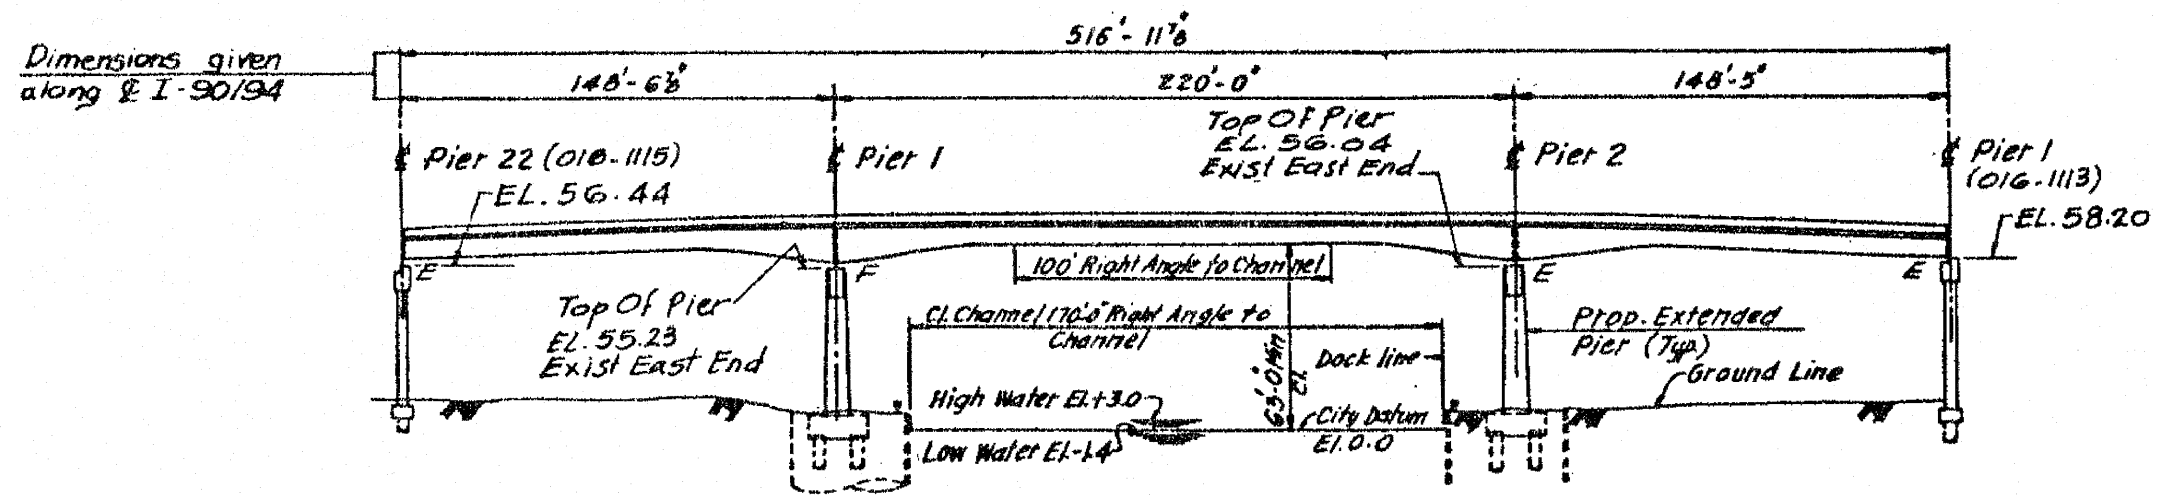

**ELEVATION**

FILE NAME *	USER NAME * rgo11	DESIGNED - AMR	REVISED -	STATE OF ILLINOIS DEPARTMENT OF TRANSPORTATION	GENERAL PLAN & ELEVATION - LOCATION 3 STRUCTURE NO. 016-1070		F.A.I. RTE. 94	SECTION 2010-127-BP	COUNTY COOK	TOTAL SHEETS 160	SHEET NO. 84
	PLOT SCALE = 1/8" = 1'-0"	DRAWN - AMR	REVISED -		SCALE: NTS	SHEET NO. 1 OF 6 SHEETS	STA. TO STA.	CONTRACT NO. 60N01 ILLINOIS FED. AID PROJECT			
	PLOT DATE = 3/28/2011	CHECKED - JMH	REVISED -								
		DATE - MARCH, 2011	REVISED -								