

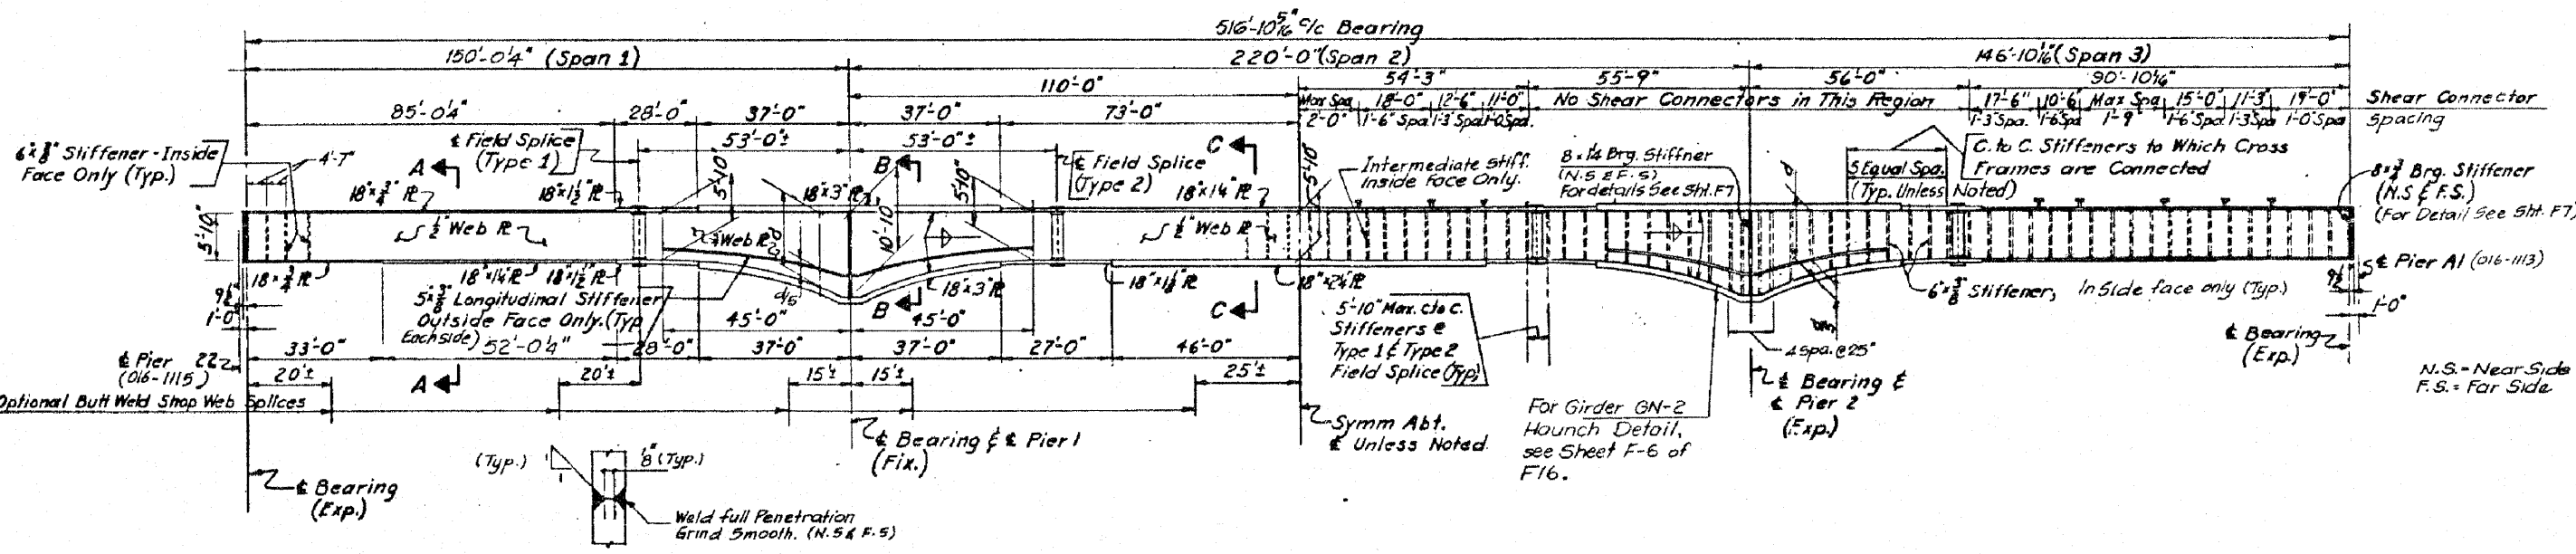
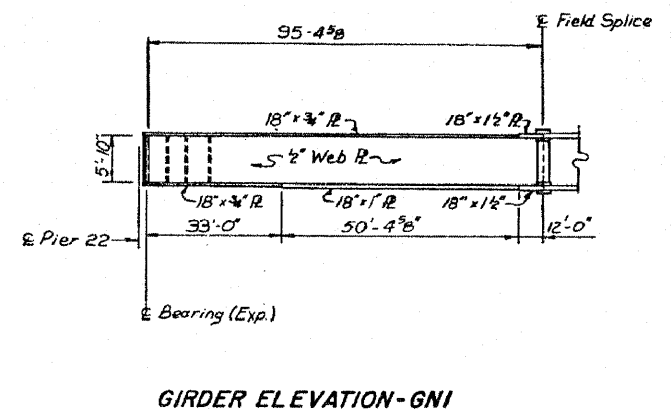
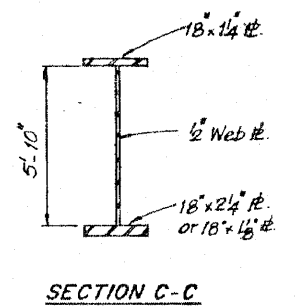


Note: Material & Details of Fascia & Intermediate Girders are the same unless shown or noted.

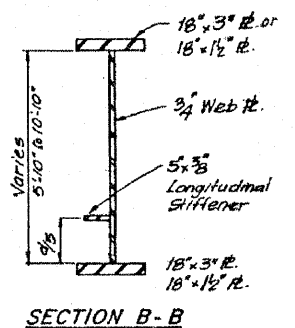

WELD SPLICE DETAIL IN WEB
(FOR LOCATION SEE ELEV.)

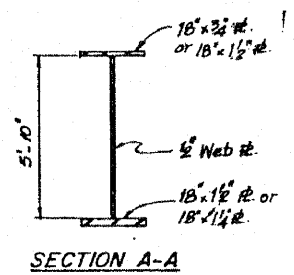

FILE NAME -	USER NAME = rgal	DESIGNED - AMR	REVISED -	STATE OF ILLINOIS DEPARTMENT OF TRANSPORTATION	GIRDER ELEVATIONS - LOCATION 3 STRUCTURE NO. 016-1070			F.A.I. RTE. 94	SECTION 2010-127-BP	COUNTY COOK	TOTAL SHEETS 160	SHEET NO. 86	
	PLOT SCALE = 1:8000 1/2 IN.	DRAWN - AMR	REVISED -		SCALE: NTS	SHEET NO. 3 OF 6 SHEETS	STA. TO STA.	CONTRACT NO. 60N01					
	PLOT DATE = 3/28/2011	CHECKED - JMH	REVISED -		ILLINOIS FED. AID PROJECT								
		DATE - MARCH, 2011	REVISED -										