


NOTES
All dimensions are in millimeters (mm) except as noted.

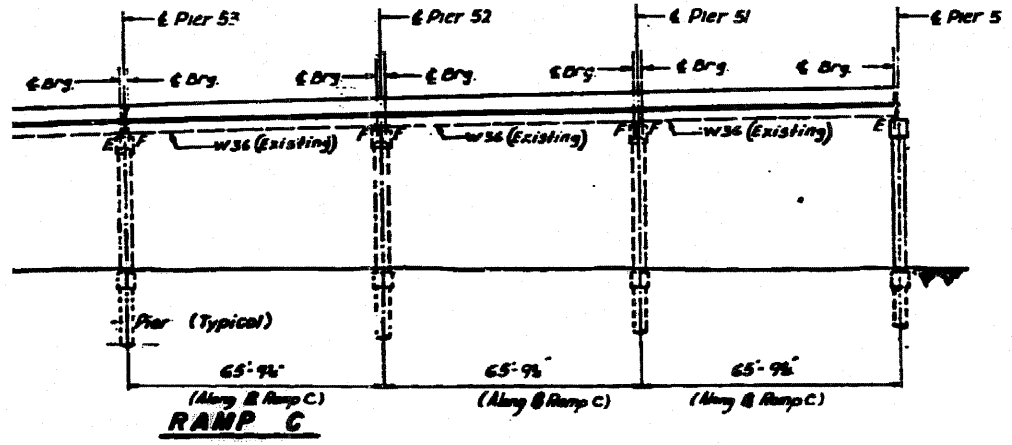

| | | | | | | | | | | | | |
|------------------------------|--------------------|--------------------|----------|---|---|-------------------------|--------------|--------------------|---------------------|-------------|------------------|---------------|
| FILE NAME = | USER NAME = rga11 | DESIGNED - AMR | REVISD - | STATE OF ILLINOIS DEPARTMENT OF TRANSPORTATION | GENERAL PLAN & ELEVATION - LOCATION 7 STRUCTURE NO. 016-1046 | | | F.A.I. RTE. 94 | SECTION 2010-127-BP | COUNTY COOK | TOTAL SHEETS 160 | SHEET NO. 112 |
| PLT SCALE = 1:80000 1/4" IN. | CHECKED - JMH | DATE - MARCH, 2011 | REVISD - | | SCALE: NTS | SHEET NO. 2 OF 7 SHEETS | STA. TO STA. | CONTRACT NO. 60N01 | | | | |
| PLT DATE = 3/28/2011 | DATE - MARCH, 2011 | REVISD - | REVISD - | | ILLINOIS FED. AID PROJECT | | | | | | | |
| | | | | | | | | | | | | |