


**BEAM ELEVATION - UNIT 2**

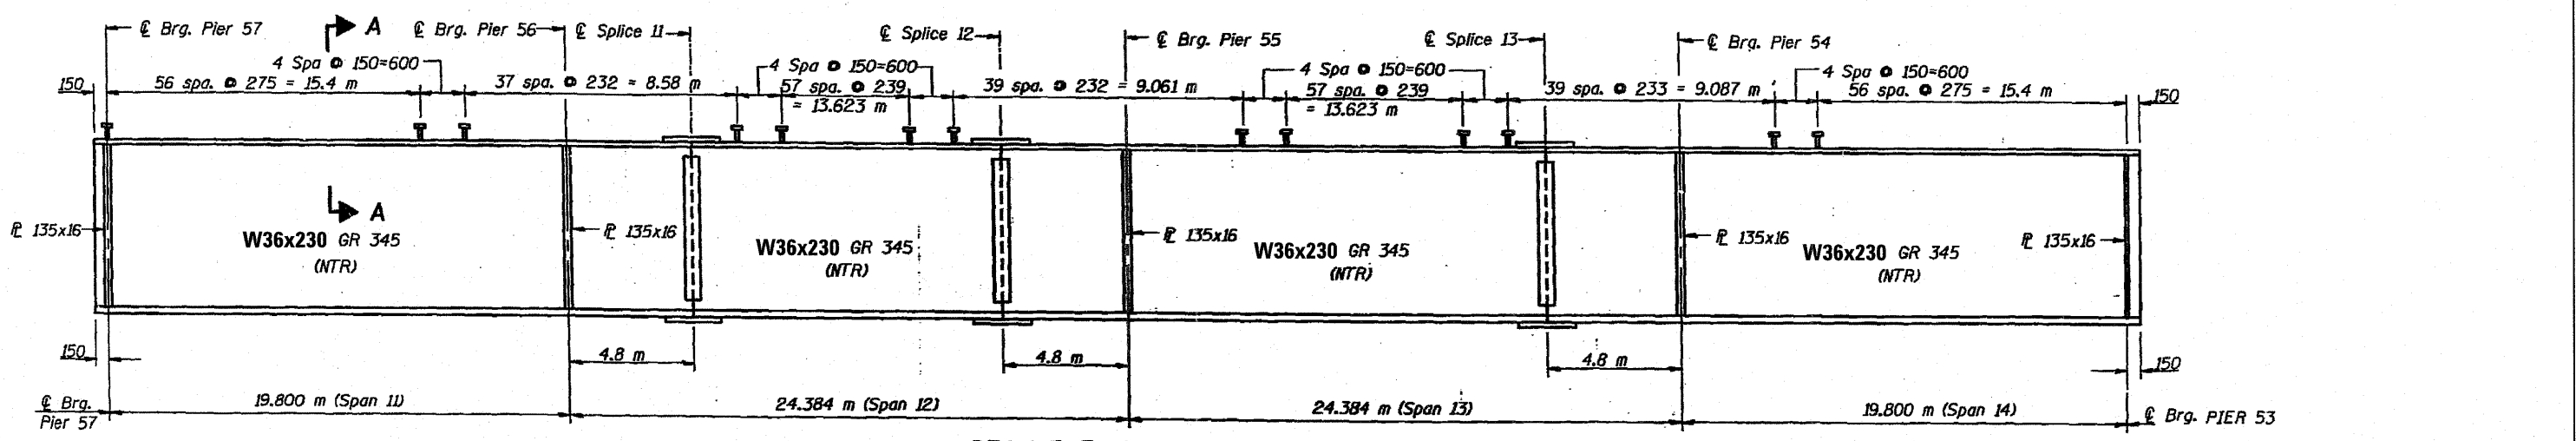

**BEAM ELEVATION - UNIT 3**

FILE NAME =	USER NAME = rgal	DESIGNED - AMR	REVISED -	<b>STATE OF ILLINOIS DEPARTMENT OF TRANSPORTATION</b>	<b>GIRDER ELEVATIONS - LOCATION 7 STRUCTURE NO. 016-1046</b>			F.A.I. RTE. 94	SECTION 2010-127-BP	COUNTY COOK	TOTAL SHEETS 160	SHEET NO. 115
	PLOT SCALE = 1/8" = 1' / IN.	DRAWN - AMR	REVISED -					CONTRACT NO. 60N01				
	PLOT DATE = 3/28/2011	CHECKED - JMH	REVISED -					ILLINOIS FED. AID PROJECT				
	DATE - MARCH, 2011	REVISED -		SCALE: NTS	SHEET NO. 5 OF 7 SHEETS	STA. TO STA.						