


NOTE: Skew angle shown for Pier 39 (Exist.) to Pier 33 (Exist.) are measured from @ Pier to a tangent to curve (TC) at @ Pier stations along Ramp D.

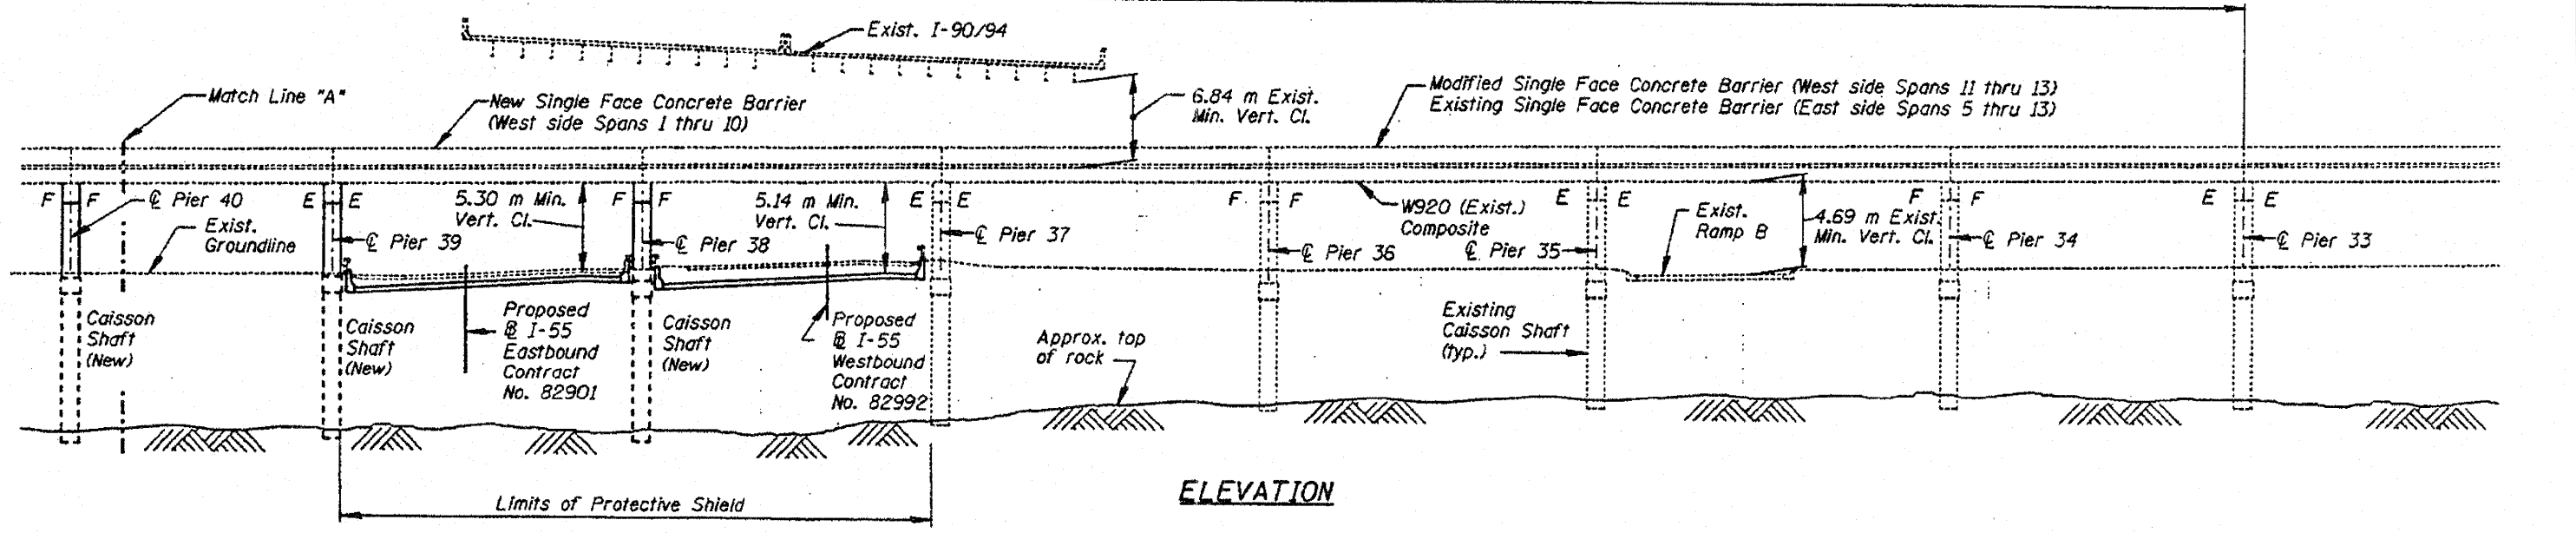

FILE NAME =	USER NAME = rgal	DESIGNED - AMR	REVISED -	STATE OF ILLINOIS DEPARTMENT OF TRANSPORTATION	GENERAL PLAN & ELEVATION - LOCATION 8 STRUCTURE NO. 016-1059		F.A.I. RTE. 94	SECTION 2010-127-BP	COUNTY COOK	TOTAL SHEETS 160	SHEET NO. 119	
PLOT SCALE = 1:8000 / IN.	PLOT DATE = 3/28/2011	DRAWN - AMR	REVISED -		SCALE: NTS	SHEET NO. 2 OF 9 SHEETS	STA. TO STA.	CONTRACT NO. 60N01				
CHECKED - JMH	DATE - MARCH, 2011	DATE - MARCH, 2011	REVISED -		ILLINOIS FED. AID PROJECT							