


Station Equation:  
 P.T. Sta. 8+87.26 AHD  
 - P.T. Sta. 22+20.76 BK.

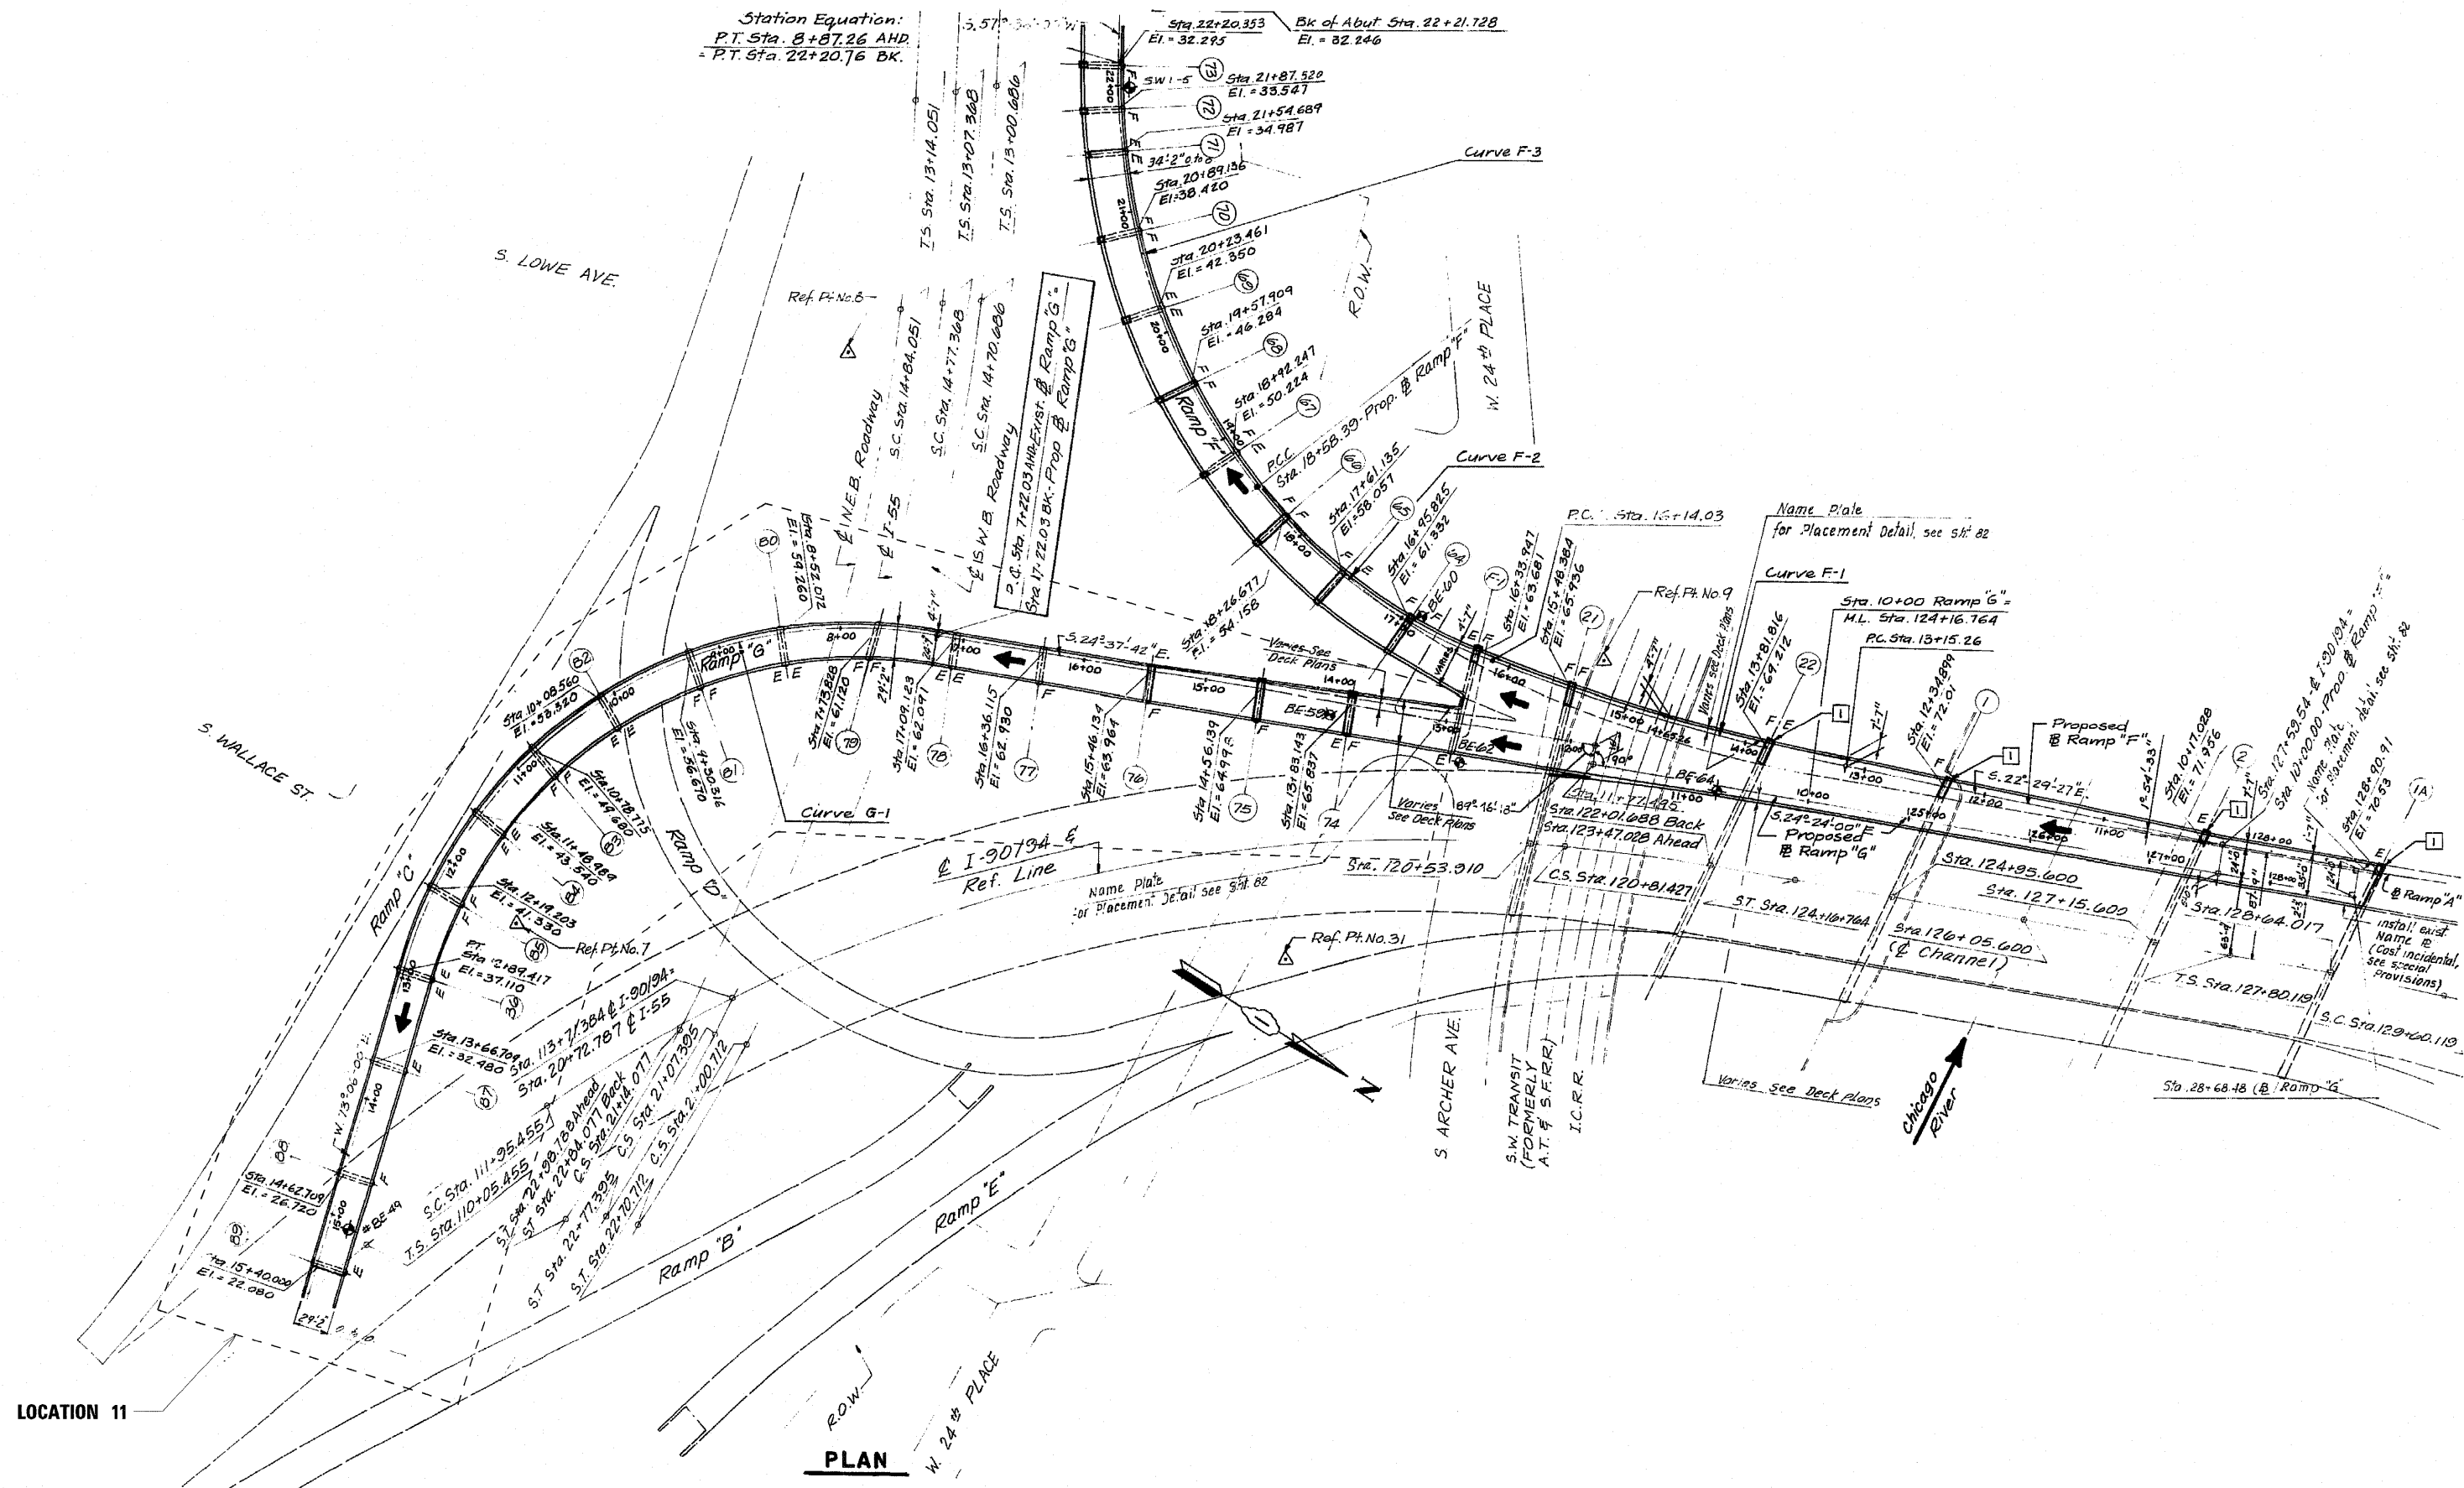

LOCATION 11

PLAN

FILE NAME =	USER NAME = rga11	DESIGNED - AMR	REVISED -	STATE OF ILLINOIS DEPARTMENT OF TRANSPORTATION	GENERAL PLAN - LOCATION 11		F.A.I. RTE. = 94	SECTION = 2010-127-BP	COUNTY = COOK	TOTAL SHEETS = 160	SHEET NO. = 148
	PLOT SCALE = 1:2000 1/2 IN.	CHECKED - JMH	REVISED -		SCALE: NTS	SHEET NO. 1 OF 9 SHEETS	STA. TO STA.	CONTRACT NO. 60N01			
PLOT DATE = 3/28/2011	DATE = MARCH, 2011	REVISED -	REVISED -				ILLINOIS FED. AID PROJECT				