


IL. ROUTE 53

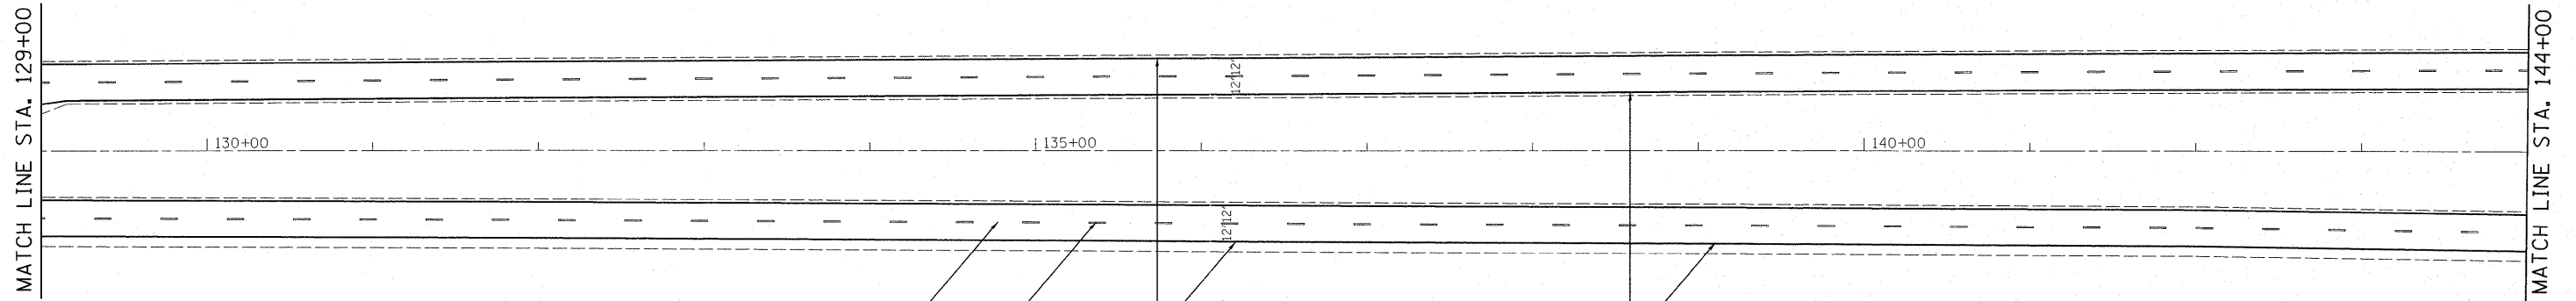


- ① CROSSOVERS
 PROP. HOT-MIX ASPHALT SURFACE REMOVAL, 2 1/2"
 PROP. HMA SURFACE COURSE, MIX "D", N70, 1 1/2"
 PROP. POLYMERIZED LEVELING BINDER COURSE (MACHINE METHOD), IL-4.75, N50, 1"

- ② PROP. HOT-MIX ASPHALT SURFACE REMOVAL, 4"
 PROP. P.C. CONCRETE OVERLAY, 4"

- Ⓐ PROP. POLYUREA PAVEMENT MARKING-LINE 4", WHITE (TYP.)
- Ⓑ PROP. POLYUREA PAVEMENT MARKING-LINE 4", YELLOW (TYP.)
- Ⓒ PROP. POLYUREA PAVEMENT MARKING-LINE 4", 10' DASH-30' SKIP, WHITE (TYP.)
- Ⓓ PROP. POLYUREA PAVEMENT TURN LANE MARKING-LINE 6", WHITE (TYP.)
- Ⓔ PROP. POLYUREA PAVEMENT MARKING DOUBLE LINES 4" @ C-C, YELLOW (TYP.)
- Ⓕ PROP. POLYUREA PAVEMENT STOP MARKING-LINE 24", WHITE (TYP.)
- Ⓖ PROP. POLYUREA PAVEMENT MARKING LETTERS AND SYMBOLS, WHITE (TYP.)

IL. ROUTE 53

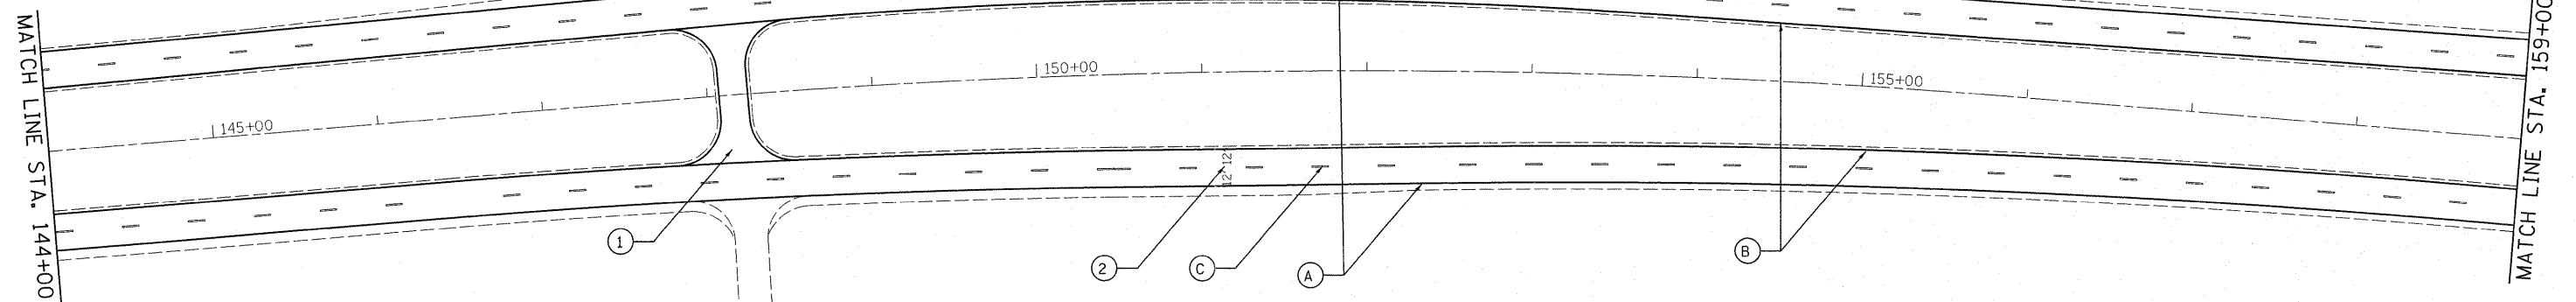

W. DOYLE RD.

FILE NAME = c:\pw_work\pwidot\qureshiya\d0255746\0122211-sht-plan\dgn	USER NAME = qureshiya	DESIGNED -	REVISED -	STATE OF ILLINOIS DEPARTMENT OF TRANSPORTATION	ROADWAY AND PAVEMENT MARKING PLANS			F.A.P. RTE. 846	SECTION 4-RS-4	COUNTY WILL	TOTAL SHEETS 25	SHEET NO. 9
	PLOT SCALE = 50.0000' / IN.	CHECKED -	REVISED -					SCALE: SHEET NO. 5 OF 9 SHEETS STA. TO STA.			CONTRACT NO. 60N05	
PLOT DATE = 4/5/2011	DATE -	REVISED -	REVISED -	ILLINOIS FED. AID PROJECT								