

IL. ROUTE 53







 



RIVER RD.



IL. ROUTE 53

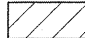MATCH LINE STA. 25+00

10+00 15+00 20+00


**LEGEND**

-  WORK AREA
-  VERTICAL PANEL (BACK TO BACK)
-  TYPE III BARRICADE WITH FLASHING LIGHT
-  TYPE II BARRICADE OR DRUM WITH MONO-DIRECTIONAL STEADY BURN LIGHT, 25' C-C
-  SIGN
-  DIRECTION OF TRAFFIC FLOW
-  MONODIRECTIONAL FLASHING BEACON
-  ARROW BOARD
-  DIRECTION INDICATOR BARRICADE WITH STEADY BURN MONODIRECTIONAL LIGHT
-  TEMPORARY PAVEMENT

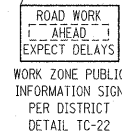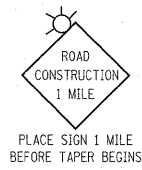

**NOTES**

THE ROAD CONSTRUCTION AHEAD SIGN SHALL BE LOCATED ONE MILE IN ADVANCE OF THE PROJECT LIMITS PER STANDARD 701431.

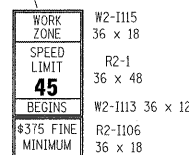


IL. ROUTE 53

IMPROVEMENT BEGINS STA. 36+76

MATCH LINE STA. 25+00

MATCH LINE STA. 40+00

25+00 30+00 35+00 40+00

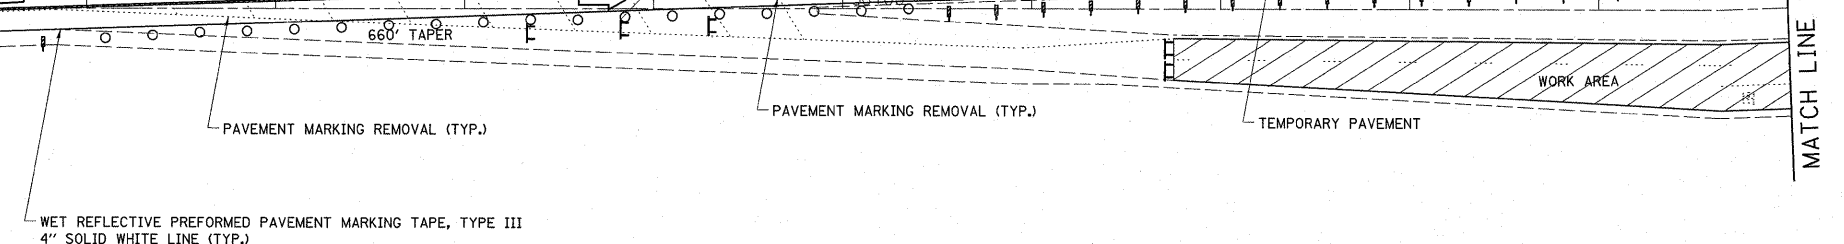

FILE NAME =	USER NAME = qureshija	DESIGNED -	REVISED -	<b>STATE OF ILLINOIS DEPARTMENT OF TRANSPORTATION</b>	<b>SUGGESTED TRAFFIC CONTROL STAGE ONE</b>			F.A.P. RTE. 846	SECTION 4-RS-4	COUNTY WILL	TOTAL SHEETS 25	SHEET NO. 14A
et\pw\work\p\dot\qureshija\d0255746\DI2211-sht-pln.dgn	PLOT SCALE = 50,0000' / IN.	DRAWN -	REVISED -		SCALE:	SHEET NO. 1 OF 18 SHEETS	STA.	TO STA.	CONTRACT NO. 60N05			
	PLOT DATE = 5/5/2011	CHECKED -	REVISED -		ILLINOIS FED. AID PROJECT							
		DATE -	REVISED -									