



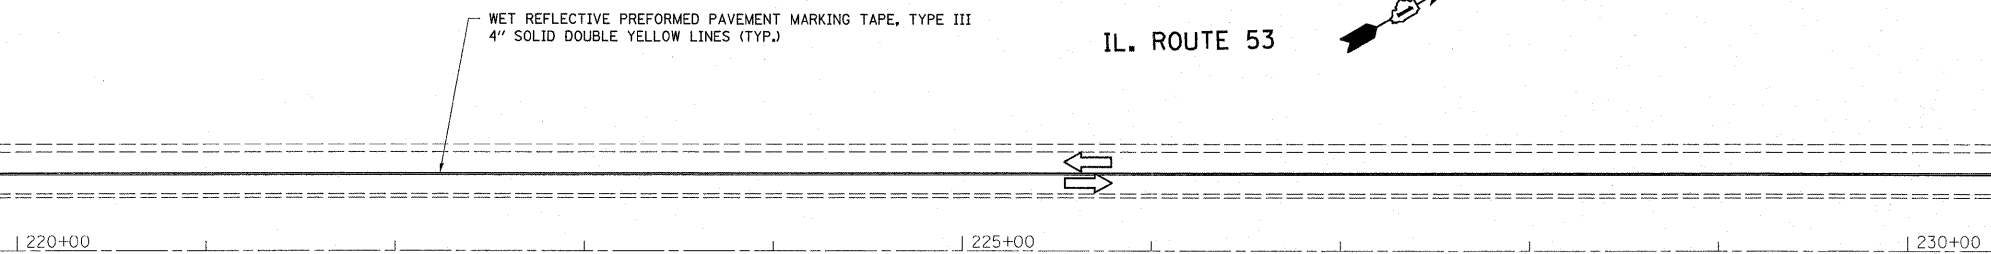



 




MATCH LINE STA. 219+00

MATCH LINE STA. 234+00

  

**LEGEND**


-  WORK AREA
-  VERTICAL PANEL (BACK TO BACK)
-  TYPE III BARRICADE WITH FLASHING LIGHT
-  TYPE II BARRICADE OR DRUM WITH MONO-DIRECTIONAL STEADY BURN LIGHT, 25' C-C
-  SIGN
-  DIRECTION OF TRAFFIC FLOW
-  MONODIRECTIONAL FLASHING BEACON
-  ARROW BOARD
-  DIRECTION INDICATOR BARRICADE WITH STEADY BURN MONODIRECTIONAL LIGHT
-  TEMPORARY PAVEMENT

**NOTES**

THE ROAD CONSTRUCTION AHEAD SIGN SHALL BE LOCATED ONE MILE IN ADVANCE OF THE PROJECT LIMITS PER STANDARD 701431.

MATCH LINE STA. 234+00

MATCH LINE STA. 249+00

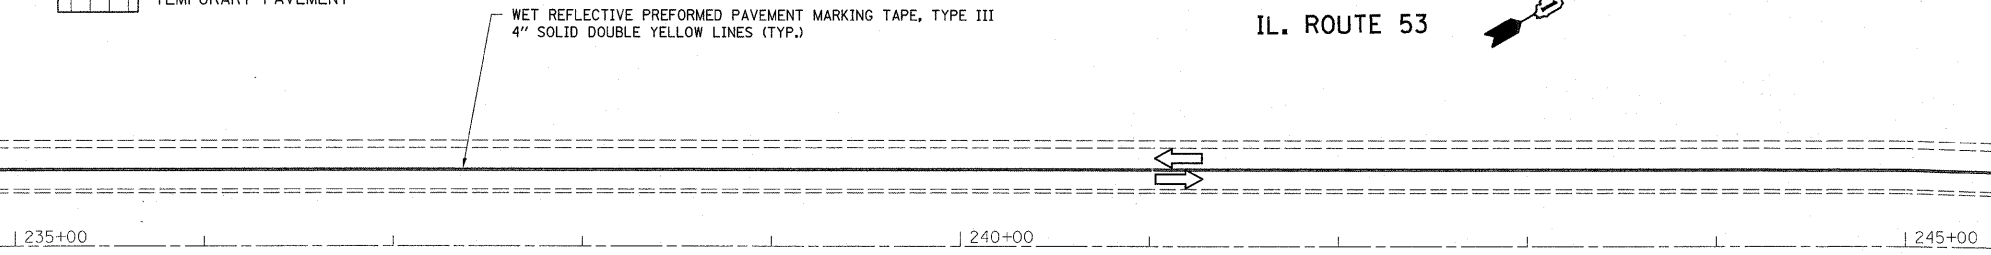

FILE NAME =	USER NAME = qureshiya	DESIGNED -	REVISED -
ei:\pr-work\puidot\qureshiya\825746\012211-shs-plan.dgn		DRAWN -	REVISED -
	PLOT SCALE = 50.0000 "/ IN.	CHECKED -	REVISED -
	PLOT DATE = 5/5/2011	DATE -	REVISED -

**STATE OF ILLINOIS  
DEPARTMENT OF TRANSPORTATION**

**SUGGESTED TRAFFIC CONTROL  
STAGE ONE**

SCALE: SHEET NO. 8 OF 18 SHEETS STA. TO STA.

F.A.P. RTE. 846	SECTION 4-RS-4	COUNTY WILL	TOTAL SHEETS 25	SHEET NO. 14H
CONTRACT NO. 60N05				
ILLINOIS FED. AID PROJECT				