



IL. ROUTE 53

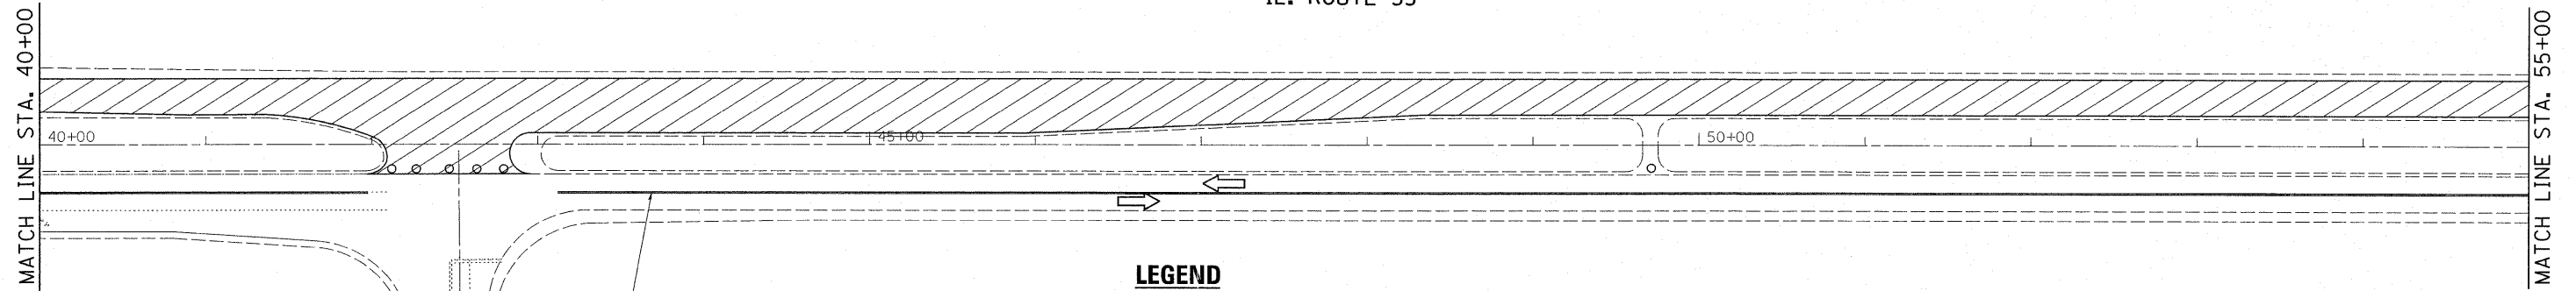

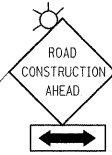









S. ARSENAL RD.

WET REFLECTIVE PREFORMED PAVEMENT MARKING TAPE, TYPE III
4" SOLID DOUBLE YELLOW LINES (TYP.)

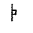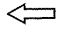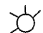


LEGEND

-  WORK AREA
-  VERTICAL PANEL (BACK TO BACK)
-  TYPE III BARRICADE WITH FLASHING LIGHT
-  TYPE II BARRICADE OR DRUM WITH MONO-DIRECTIONAL STEADY BURN LIGHT, 25' C-C
-  SIGN
-  DIRECTION OF TRAFFIC FLOW
-  MONODIRECTIONAL FLASHING BEACON
-  ARROW BOARD
-  DIRECTION INDICATOR BARRICADE WITH STEADY BURN MONODIRECTIONAL LIGHT
-  TEMPORARY PAVEMENT

NOTES

THE ROAD CONSTRUCTION AHEAD SIGN SHALL BE LOCATED ONE MILE IN ADVANCE OF THE PROJECT LIMITS PER STANDARD 701431.

IL. ROUTE 53

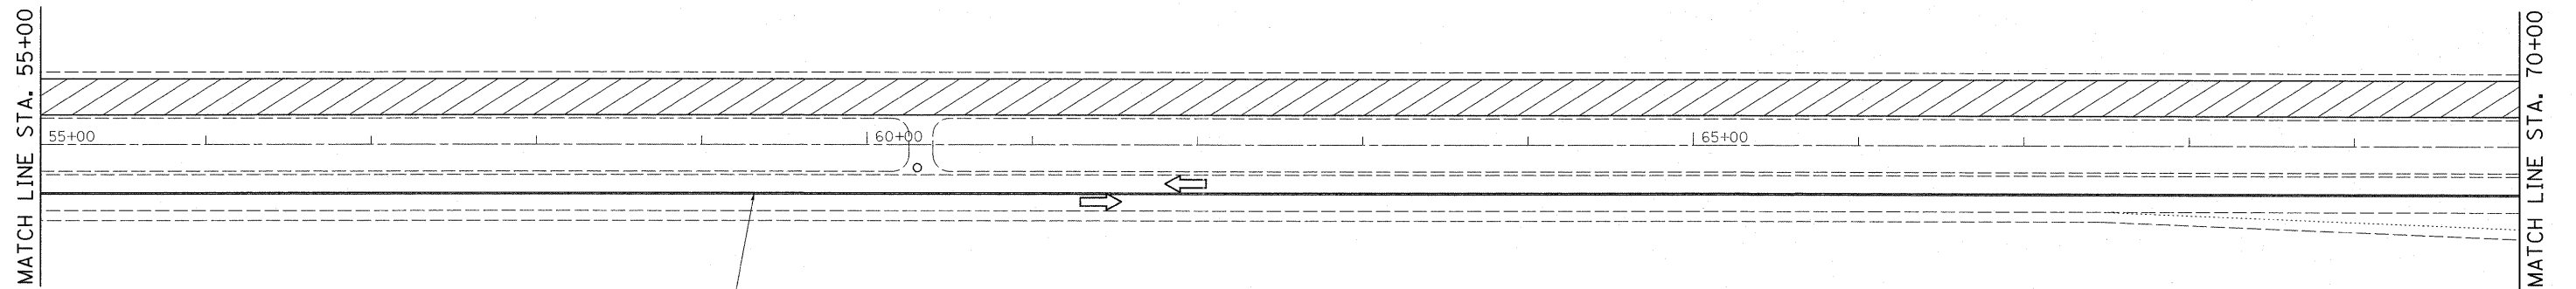

WET REFLECTIVE PREFORMED PAVEMENT MARKING TAPE, TYPE III
4" SOLID DOUBLE YELLOW LINES (TYP.)

FILE NAME = c:\pw_work\pwsdot\qureshya\d0255746\DI\2211-sht-pln.dgn	USER NAME = qureshya	DESIGNED -	REVISED -	STATE OF ILLINOIS DEPARTMENT OF TRANSPORTATION	SUGGESTED TRAFFIC CONTROL STAGE TWO			F.A.P. RTE. 846	SECTION 4-RS-4	COUNTY WILL	TOTAL SHEETS 25	SHEET NO. 16A
	PLOT SCALE = 50.0000' / IN.	CHECKED -	REVISED -					CONTRACT NO. 60N05				
PLOT DATE = 5/4/2011	DATE -	REVISED -	SCALE:		SHEET NO. 11 OF 18 SHEETS	STA.	TO STA.	ILLINOIS FED. AID PROJECT				