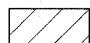




 
 





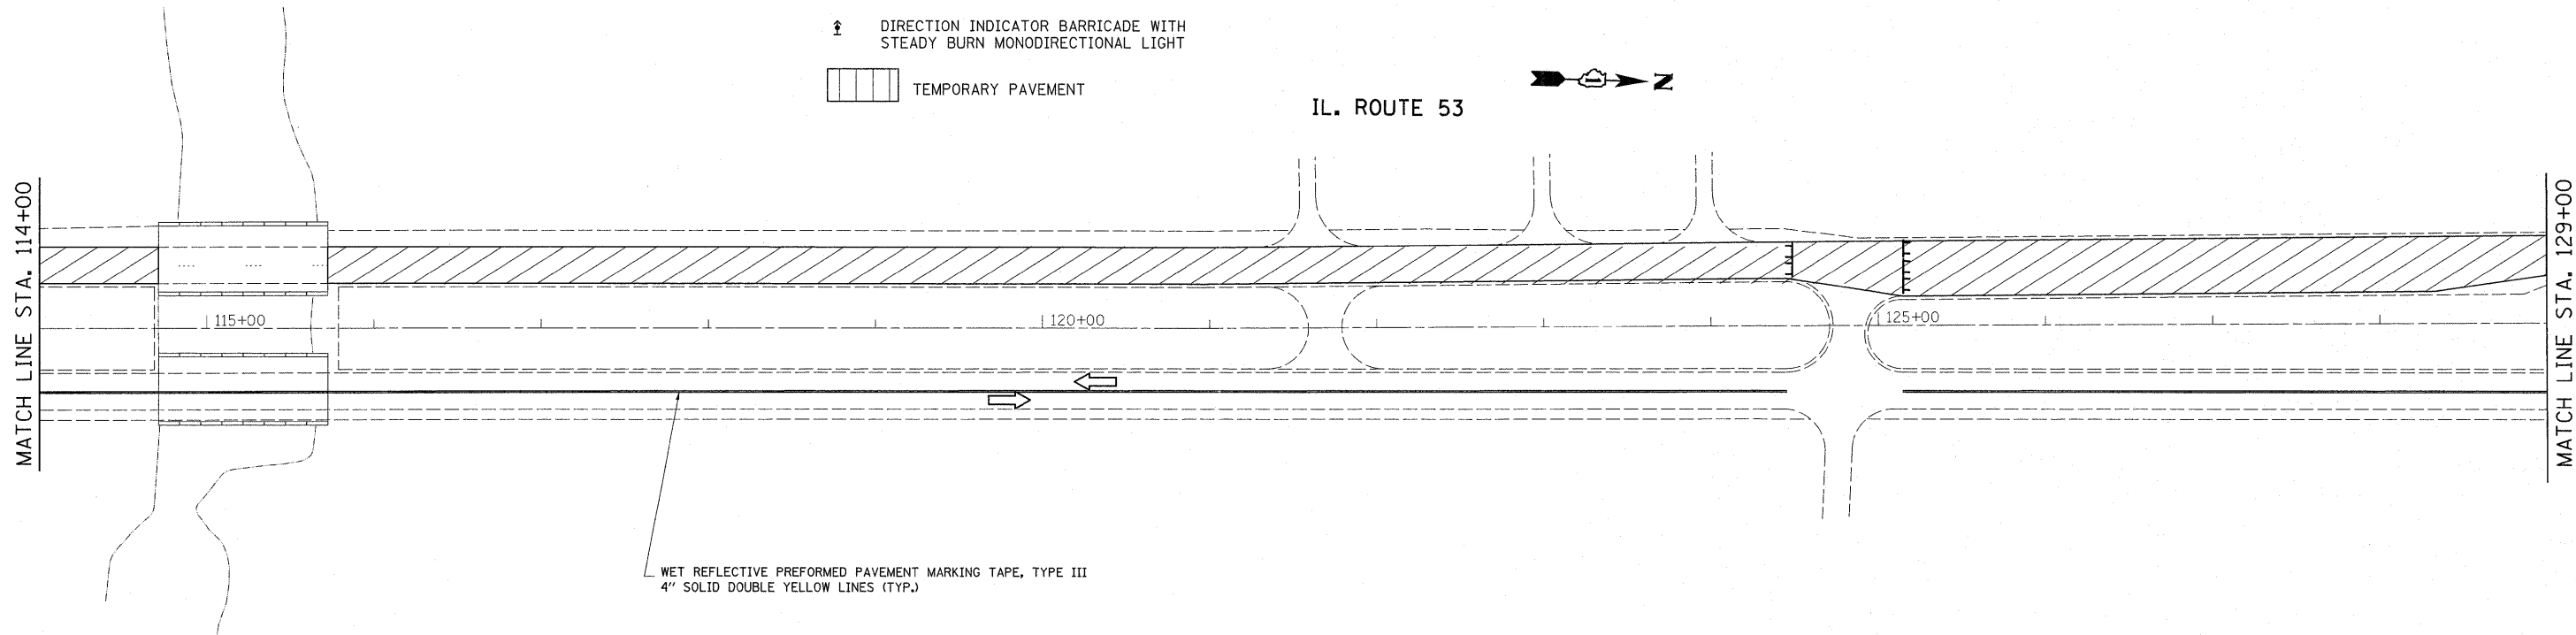
WET REFLECTIVE PREFORMED PAVEMENT MARKING TAPE, TYPE III
4" SOLID DOUBLE YELLOW LINES (TYP.)

LEGEND

-  WORK AREA
-  VERTICAL PANEL (BACK TO BACK)
-  TYPE III BARRICADE WITH FLASHING LIGHT
-  TYPE II BARRICADE OR DRUM WITH MONO-DIRECTIONAL STEADY BURN LIGHT, 25' C-C
-  SIGN
-  DIRECTION OF TRAFFIC FLOW
-  MONODIRECTIONAL FLASHING BEACON
-  ARROW BOARD
-  DIRECTION INDICATOR BARRICADE WITH STEADY BURN MONODIRECTIONAL LIGHT
-  TEMPORARY PAVEMENT

NOTES

THE ROAD CONSTRUCTION AHEAD SIGN SHALL BE LOCATED ONE MILE IN ADVANCE OF THE PROJECT LIMITS PER STANDARD 701431.



WET REFLECTIVE PREFORMED PAVEMENT MARKING TAPE, TYPE III
4" SOLID DOUBLE YELLOW LINES (TYP.)

FILE NAME =	USER NAME = qureshya	DESIGNED -	REVISED -	STATE OF ILLINOIS DEPARTMENT OF TRANSPORTATION	SUGGESTED TRAFFIC CONTROL STAGE TWO			F.A.P. RTE. 846	SECTION 4-RS-4	COUNTY WILL	TOTAL SHEETS 25	SHEET NO. 16C
ct:\pw_work\pwsdot\qureshya\d8255746\012211-sht-plan.dgn		DRAWN -	REVISED -		SCALE: SHEET NO. 13 OF 18 SHEETS STA. TO STA.			CONTRACT NO. 60N05				
PLOT SCALE = 50.0000' / IN.		CHECKED -	REVISED -		ILLINOIS FED. AID PROJECT							
PLOT DATE = 5/4/2011		DATE -	REVISED -									