



IL. ROUTE 53



 


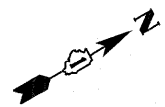

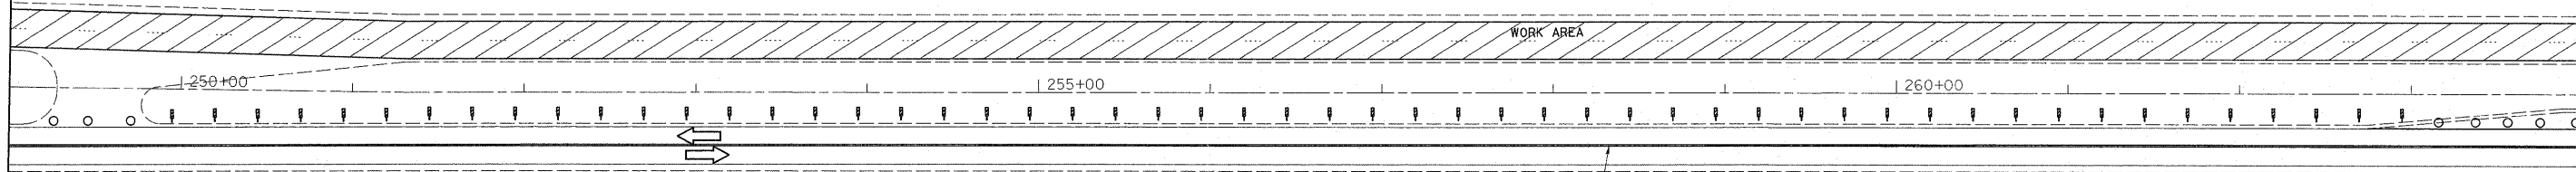




MATCH LINE STA. 249+00

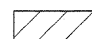MATCH LINE STA. 264+00



**LEGEND**

-  WORK AREA
-  VERTICAL PANEL (BACK TO BACK)
-  TYPE III BARRICADE WITH FLASHING LIGHT
-  TYPE II BARRICADE OR DRUM WITH MONO-DIRECTIONAL STEADY BURN LIGHT, 25' C-C
-  SIGN
-  DIRECTION OF TRAFFIC FLOW
-  MONODIRECTIONAL FLASHING BEACON
-  ARROW BOARD
-  DIRECTION INDICATOR BARRICADE WITH STEADY BURN MONODIRECTIONAL LIGHT
-  TEMPORARY PAVEMENT

**NOTES**

THE ROAD CONSTRUCTION AHEAD SIGN SHALL BE LOCATED ONE MILE IN ADVANCE OF THE PROJECT LIMITS PER STANDARD 701431.


WET REFLECTIVE PREFORMED PAVEMENT MARKING TAPE, TYPE III  
4" SOLID DOUBLE YELLOW LINES (TYP.)



IMPROVEMENT ENDS  
STA. 265+86


W. HOFF RD.

IL. ROUTE 53

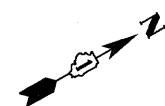

MATCH LINE STA. 264+00


MATCH LINE STA. 279+00

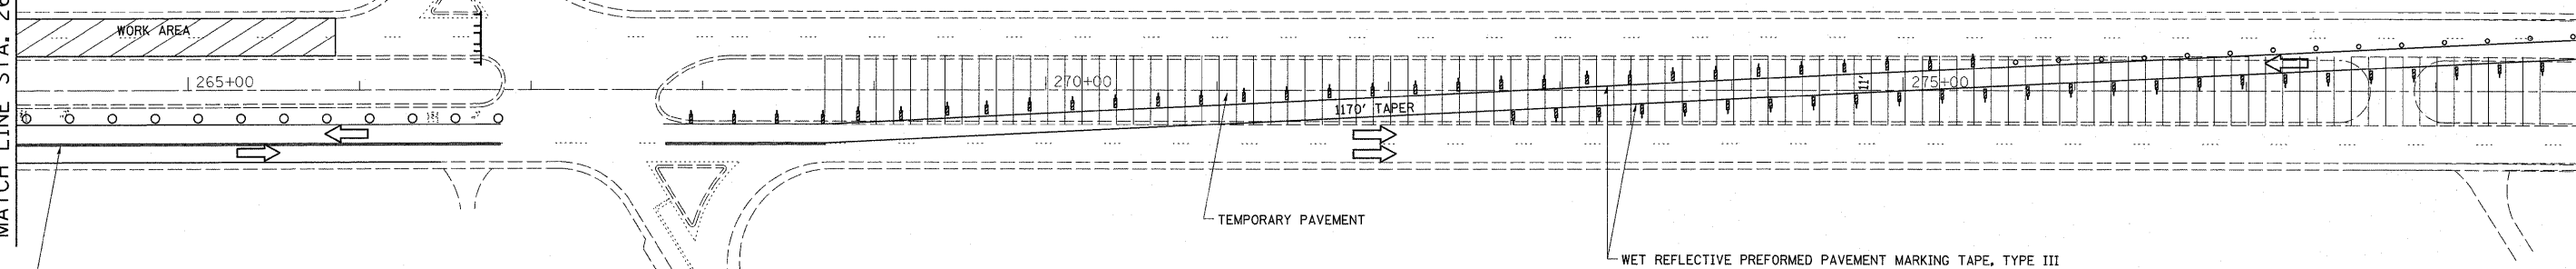

WET REFLECTIVE PREFORMED PAVEMENT MARKING TAPE, TYPE III  
4" SOLID DOUBLE YELLOW LINES (TYP.)

WET REFLECTIVE PREFORMED PAVEMENT MARKING TAPE, TYPE III  
4" SOLID WHITE LINE (TYP.)

W. HOFF RD.

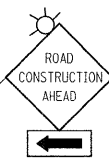

FILE NAME =	USER NAME = qureshija	DESIGNED -	REVISED -
c:\pwwork\pwwork\qureshija\825746\012211-sht-plan.dgn		DRAWN -	REVISED -
	PLOT SCALE = 50.0000' / IN.	CHECKED -	REVISED -
	PLOT DATE = 5/4/2011	DATE -	REVISED -

STATE OF ILLINOIS  
DEPARTMENT OF TRANSPORTATION

SUGGESTED TRAFFIC CONTROL  
STAGE TWO

SCALE: SHEET NO. 18 OF 18 SHEETS STA. TO STA.

F.A.P. RTE. 846	SECTION 4-RS-4	COUNTY WILL	TOTAL SHEETS 25	SHEET NO. 16H
				CONTRACT NO. 60N05
ILLINOIS FED. AID PROJECT				