
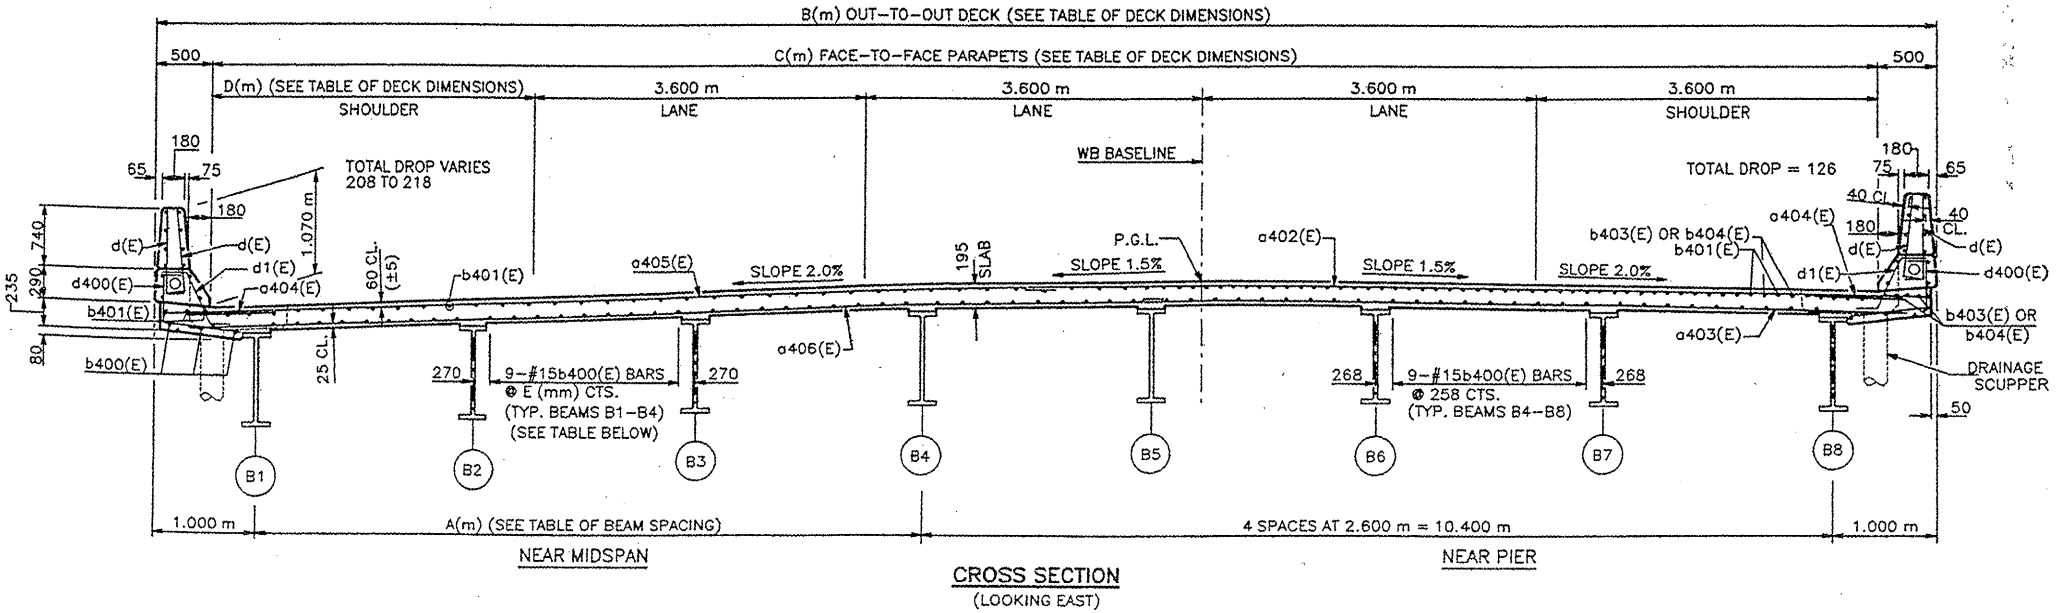


ROUTE FAI 55	SECTION 2011-016-I	COUNTY COOK	TOTAL SHEETS 173	SHEET NUMBER 18
-----------------	-----------------------	----------------	---------------------	--------------------

CONTRACT NO. 60P07

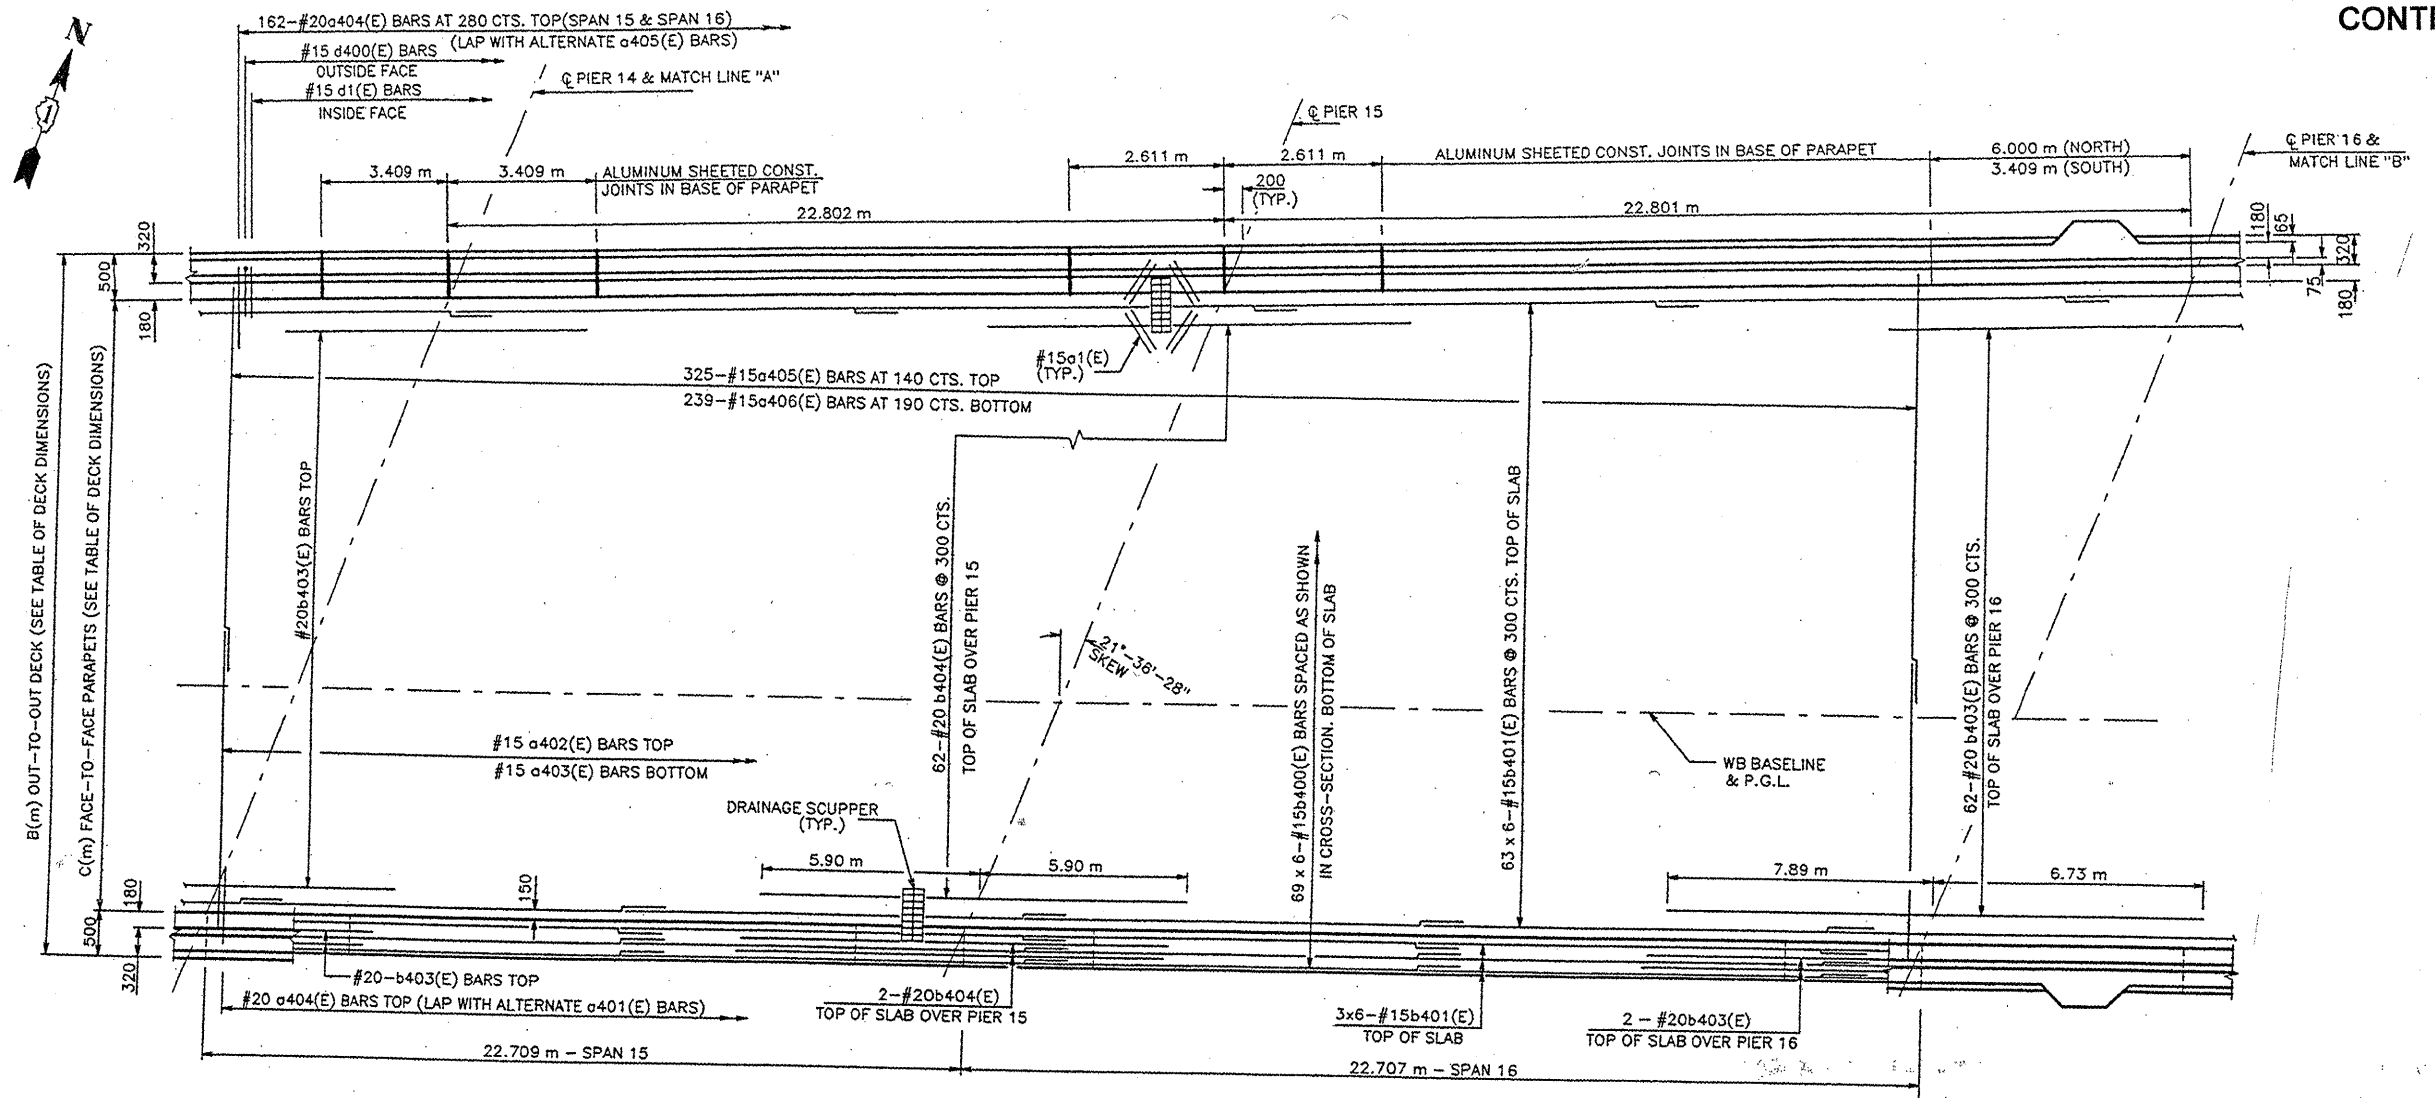

FOR INFORMATION ONLY

ILLINOIS DEPARTMENT OF
TRANSPORTATION
EXISTING PLANS

LOCATION 3 (SN 016-0026)
(WB BRIDGE)
SHEET 7 OF 12