
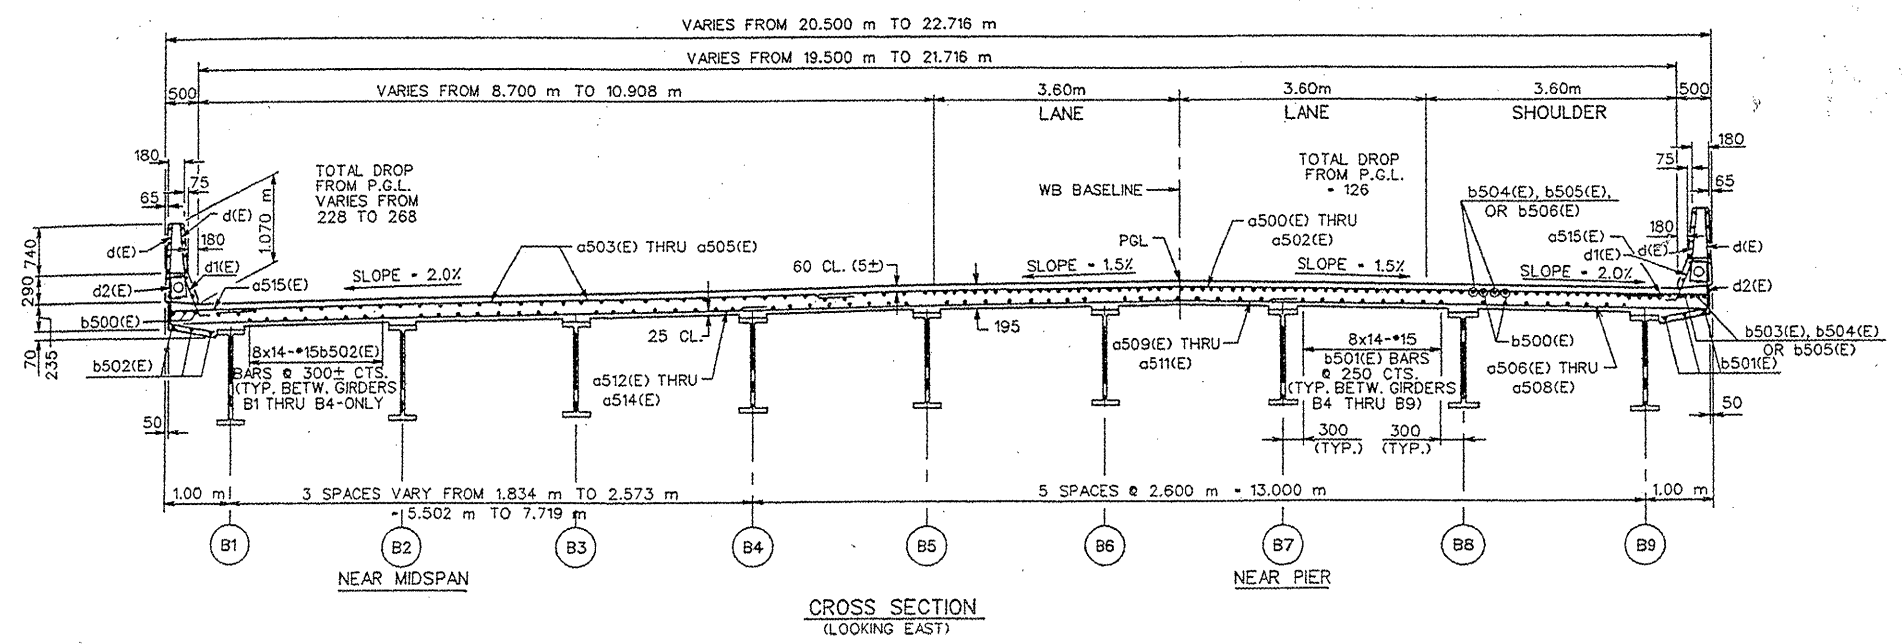


|        |            |        |              |              |
|--------|------------|--------|--------------|--------------|
| ROUTE  | SECTION    | COUNTY | TOTAL SHEETS | SHEET NUMBER |
| FAI 55 | 2011-016-I | COOK   | 173          | 21           |

CONTRACT NO. 60P07

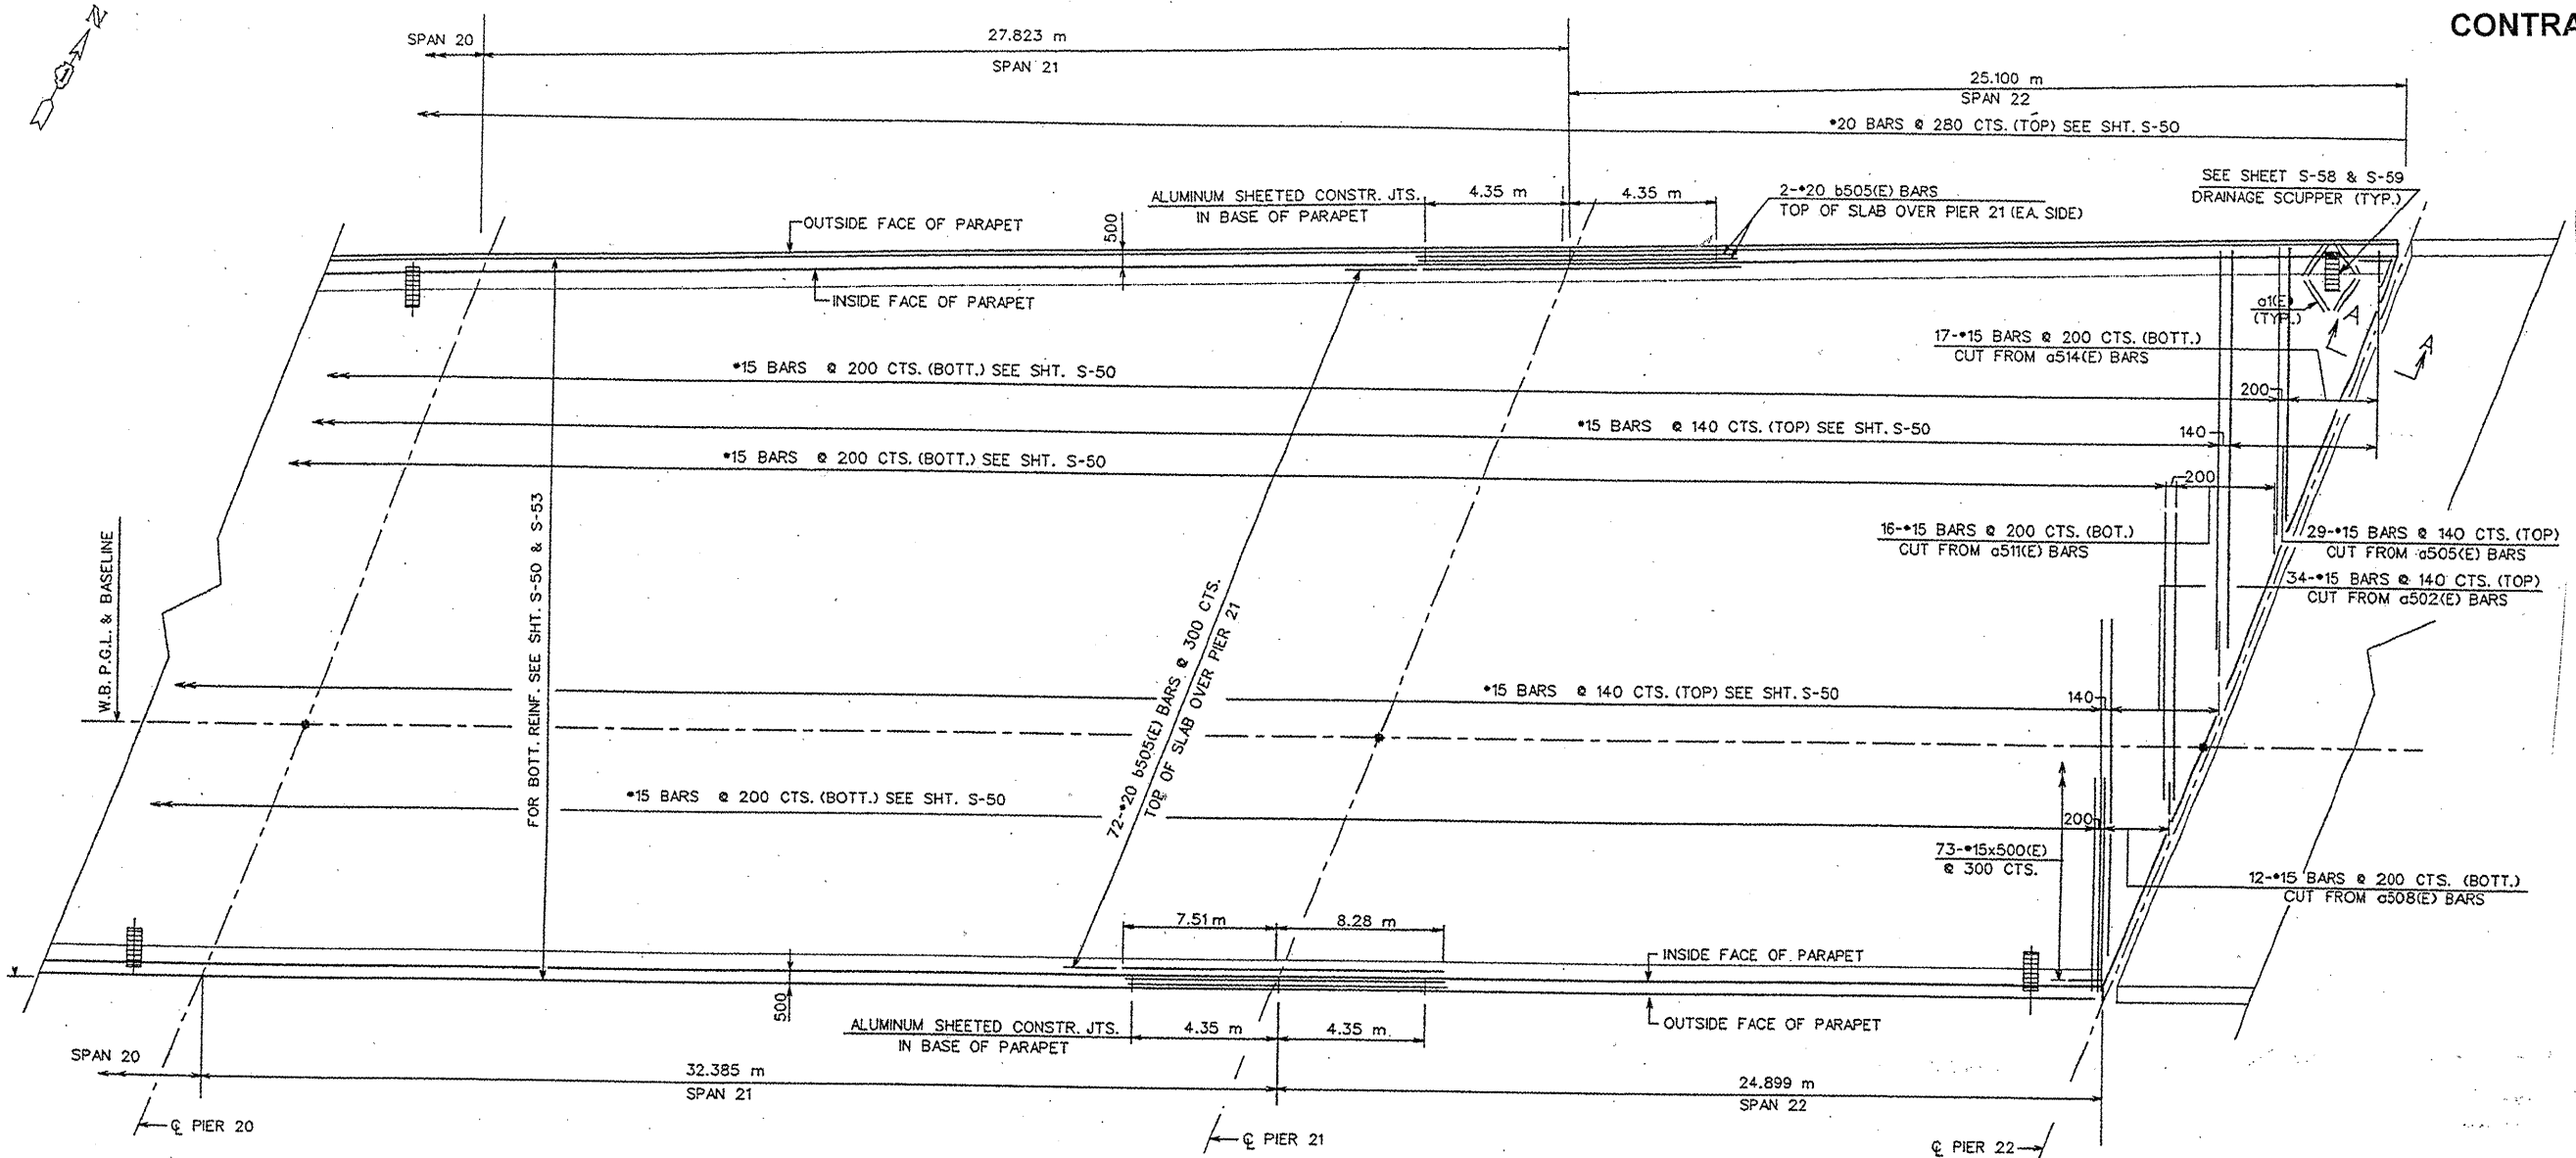

**FOR INFORMATION ONLY**

ILLINOIS DEPARTMENT OF  
TRANSPORTATION  
EXISTING PLANS

LOCATION 3 (SN 016-0026)  
(WB BRIDGE)  
SHEET 10 OF 12