



ROUTE	SECTION	COUNTY	TOTAL SHEETS	SHEET NUMBER
FAI 55	2011-016-I	COOK	173	25

CONTRACT NO. 60P07

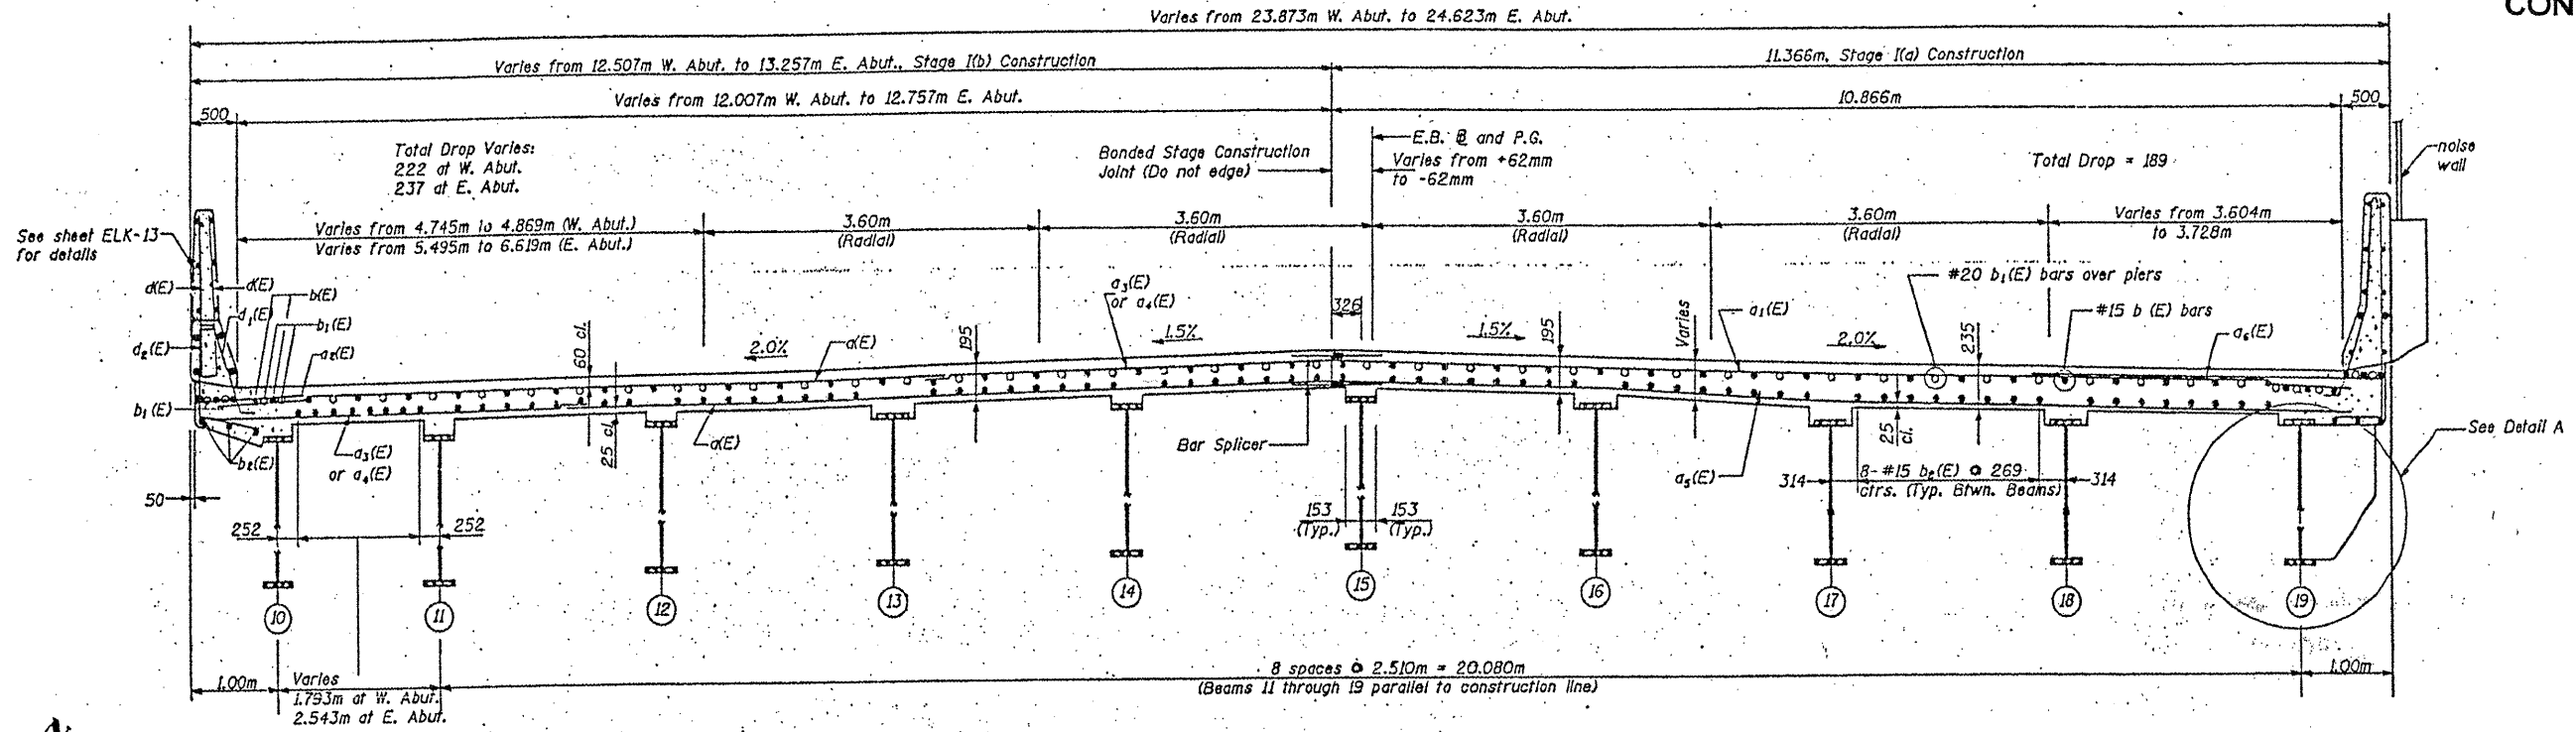

CROSS SECTION
(Looking East)

FOR INFORMATION ONLY

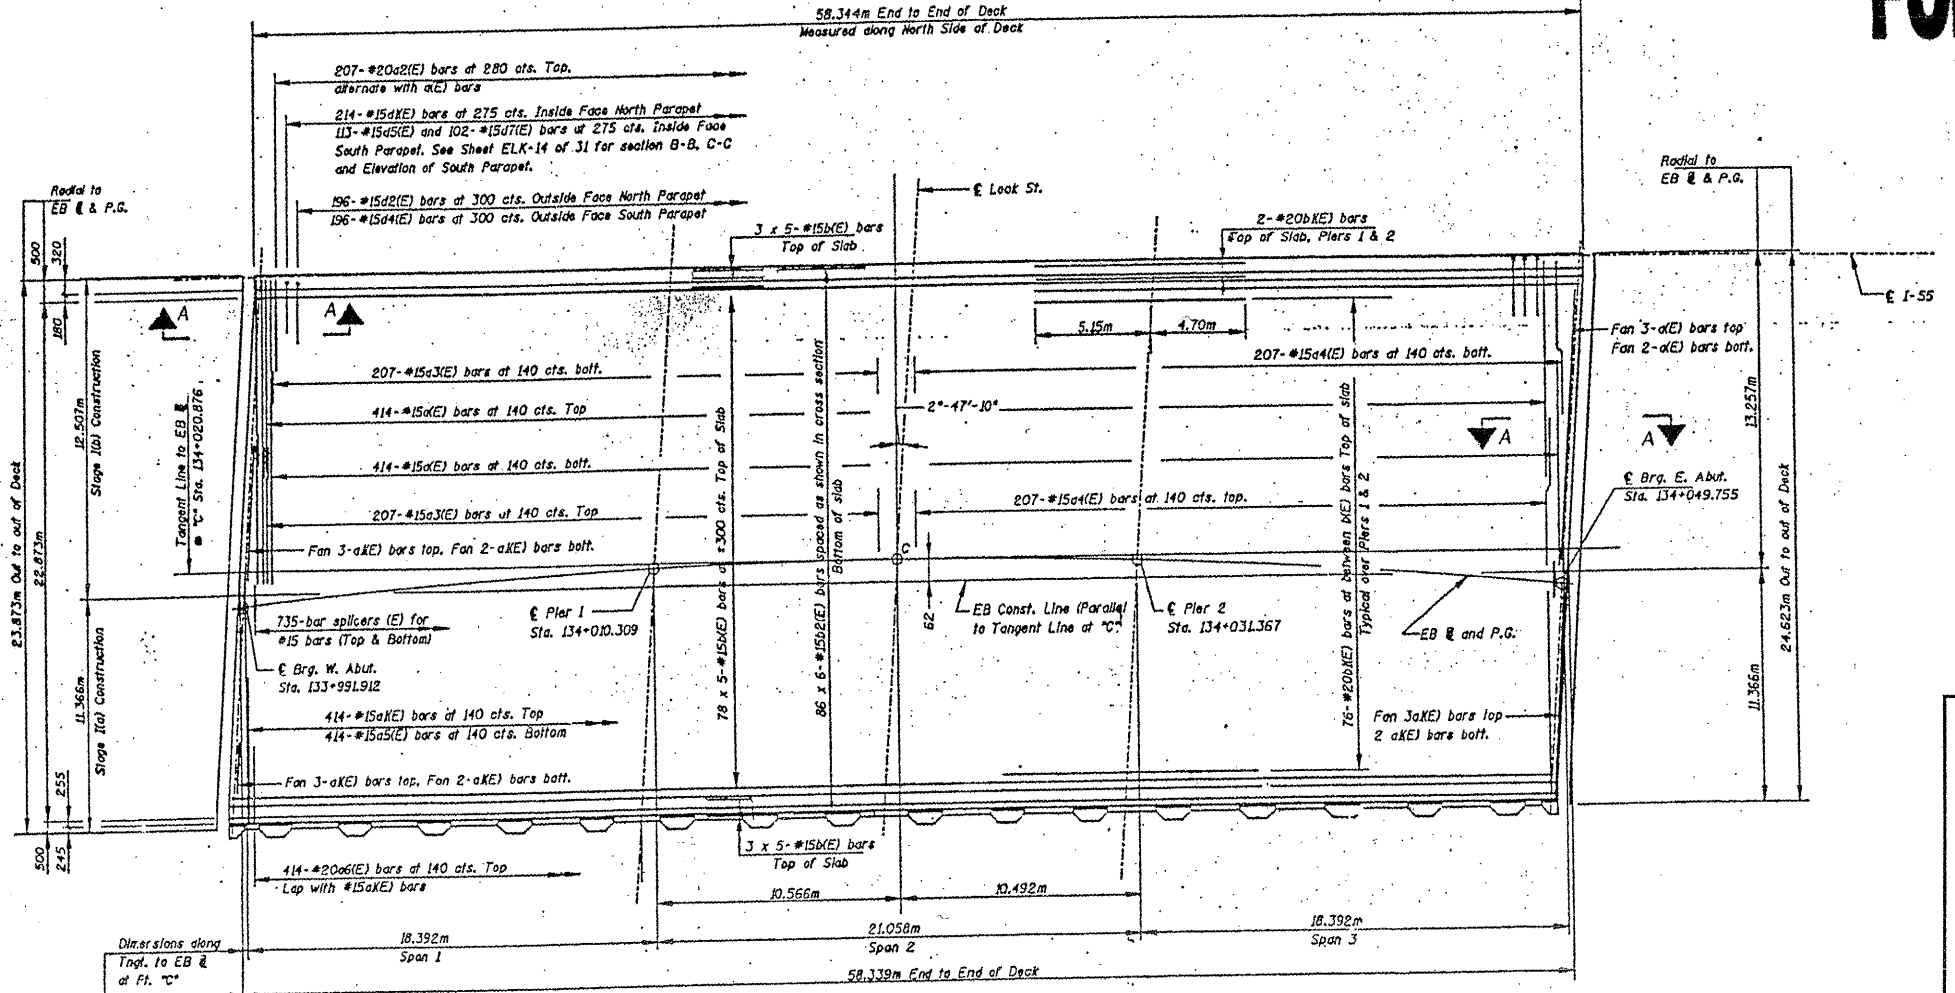

ILLINOIS DEPARTMENT OF
TRANSPORTATION
EXISTING PLANS
LOCATION 5 (SN 016-0028)
(EB BRIDGE)