
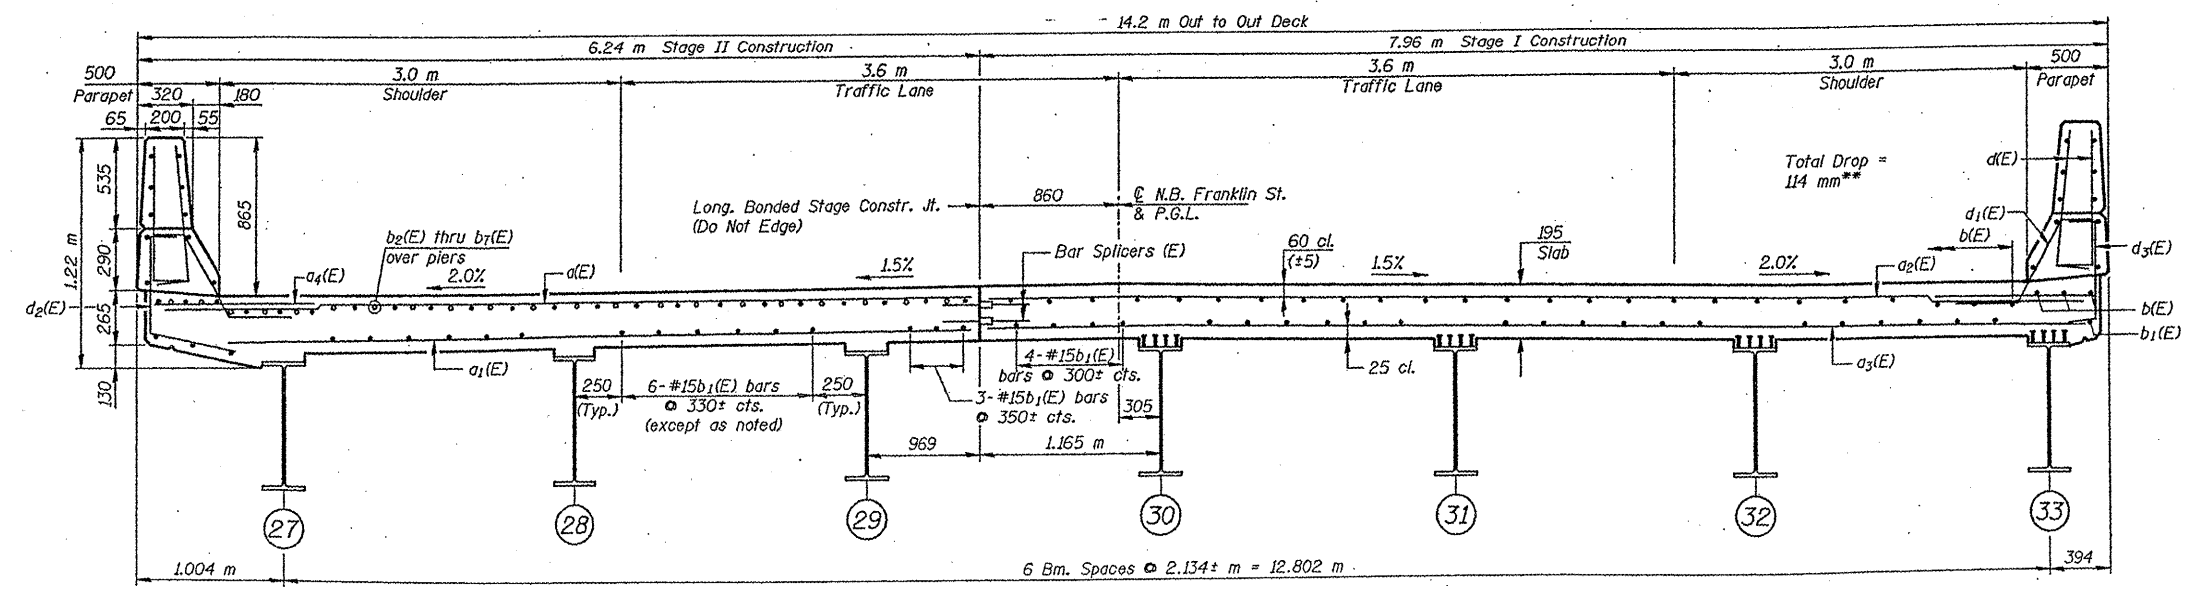


ROUTE	SECTION	COUNTY	TOTAL SHEETS	SHEET NUMBER
FAI 55	2011-016-I	COOK	173	35

CONTRACT NO. 60P07

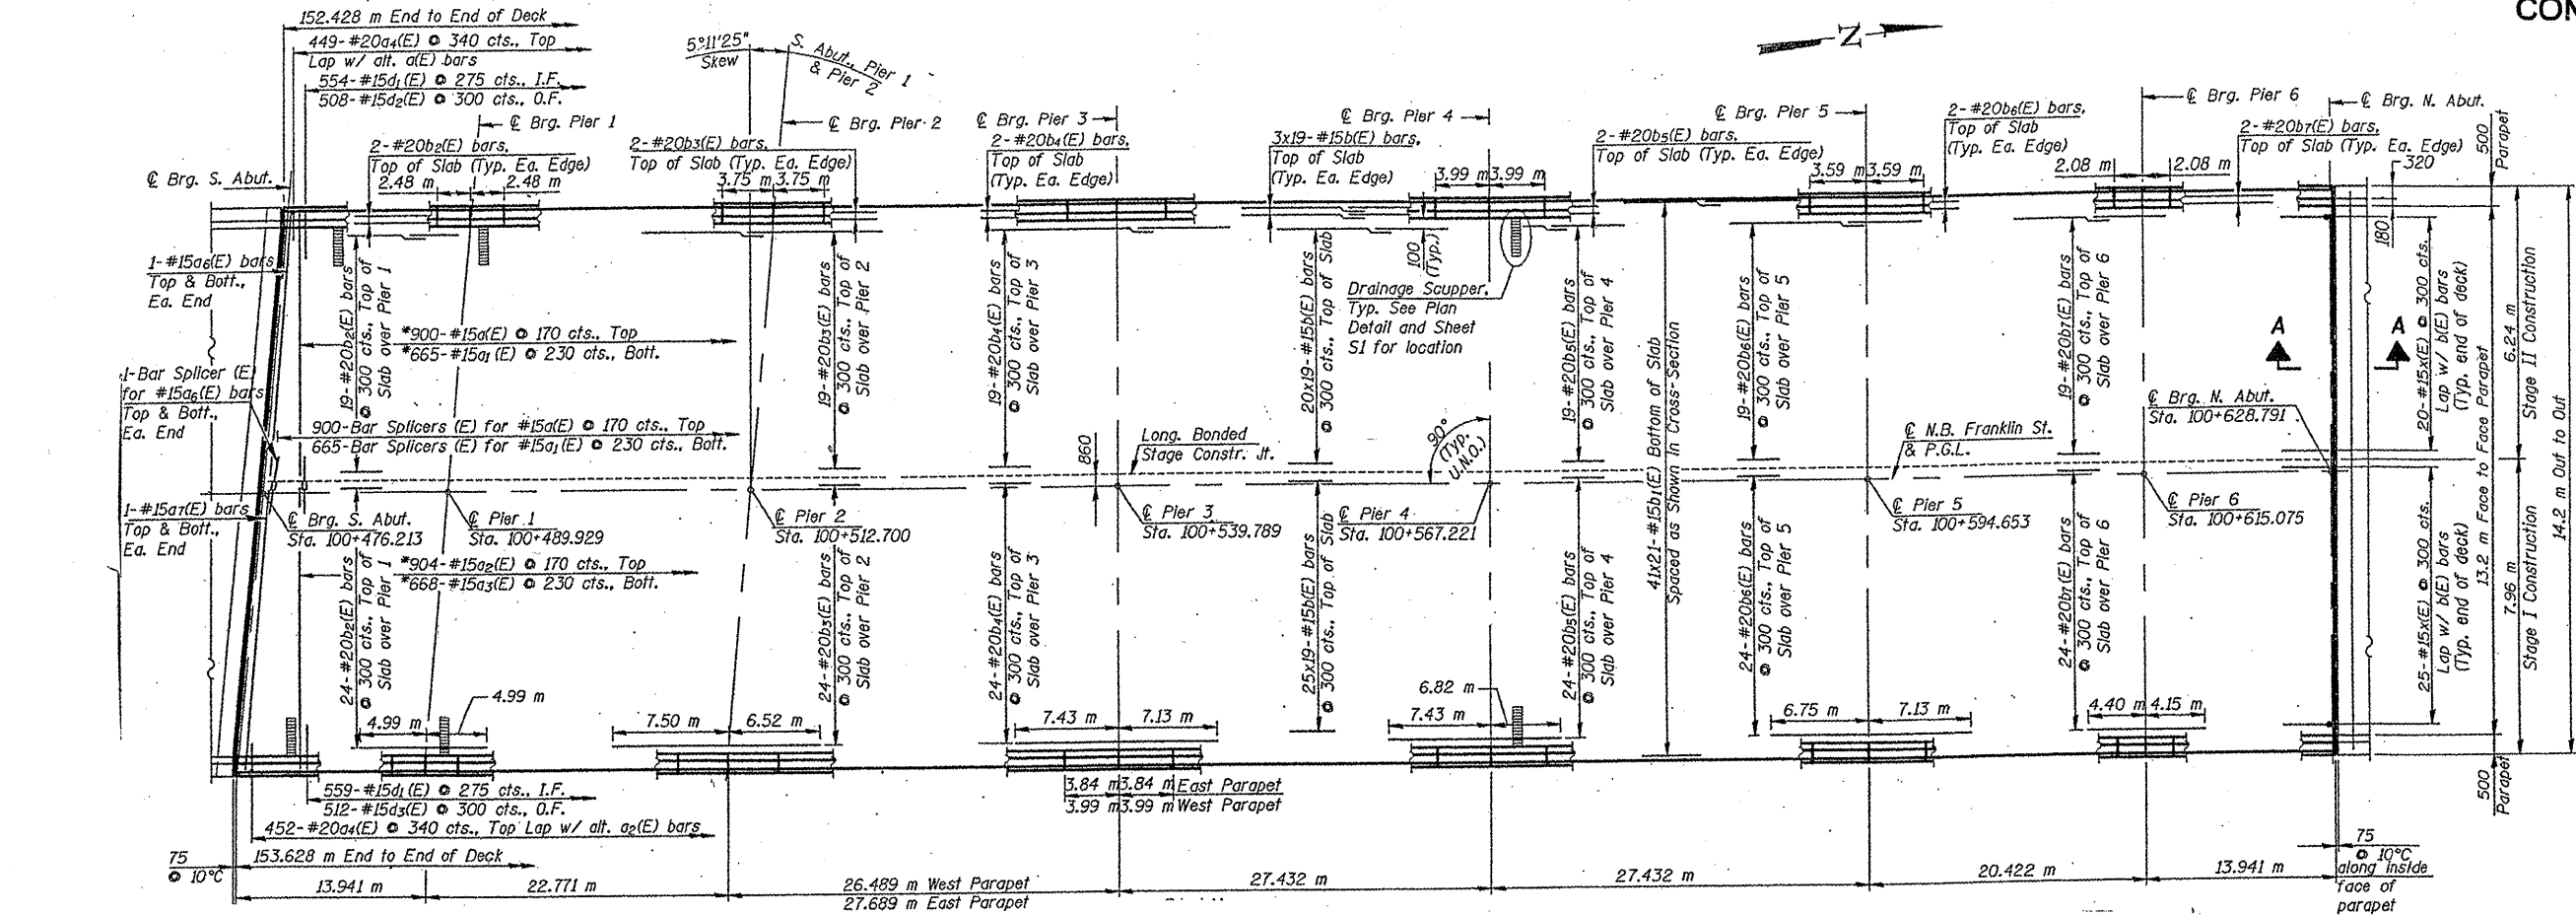

NEAR PIER NEAR MIDSPAN
CROSS SECTION (Looking North)

FOR INFORMATION ONLY

ILLINOIS DEPARTMENT OF TRANSPORTATION EXISTING PLANS
LOCATION 12 (SN 016-0270) (RAMP)