



ROUTE FAI 55	SECTION 2011-016-I	COUNTY COOK	TOTAL SHEETS 173	SHEET NUMBER 41
-----------------	-----------------------	----------------	---------------------	--------------------

CONTRACT NO. 60P07

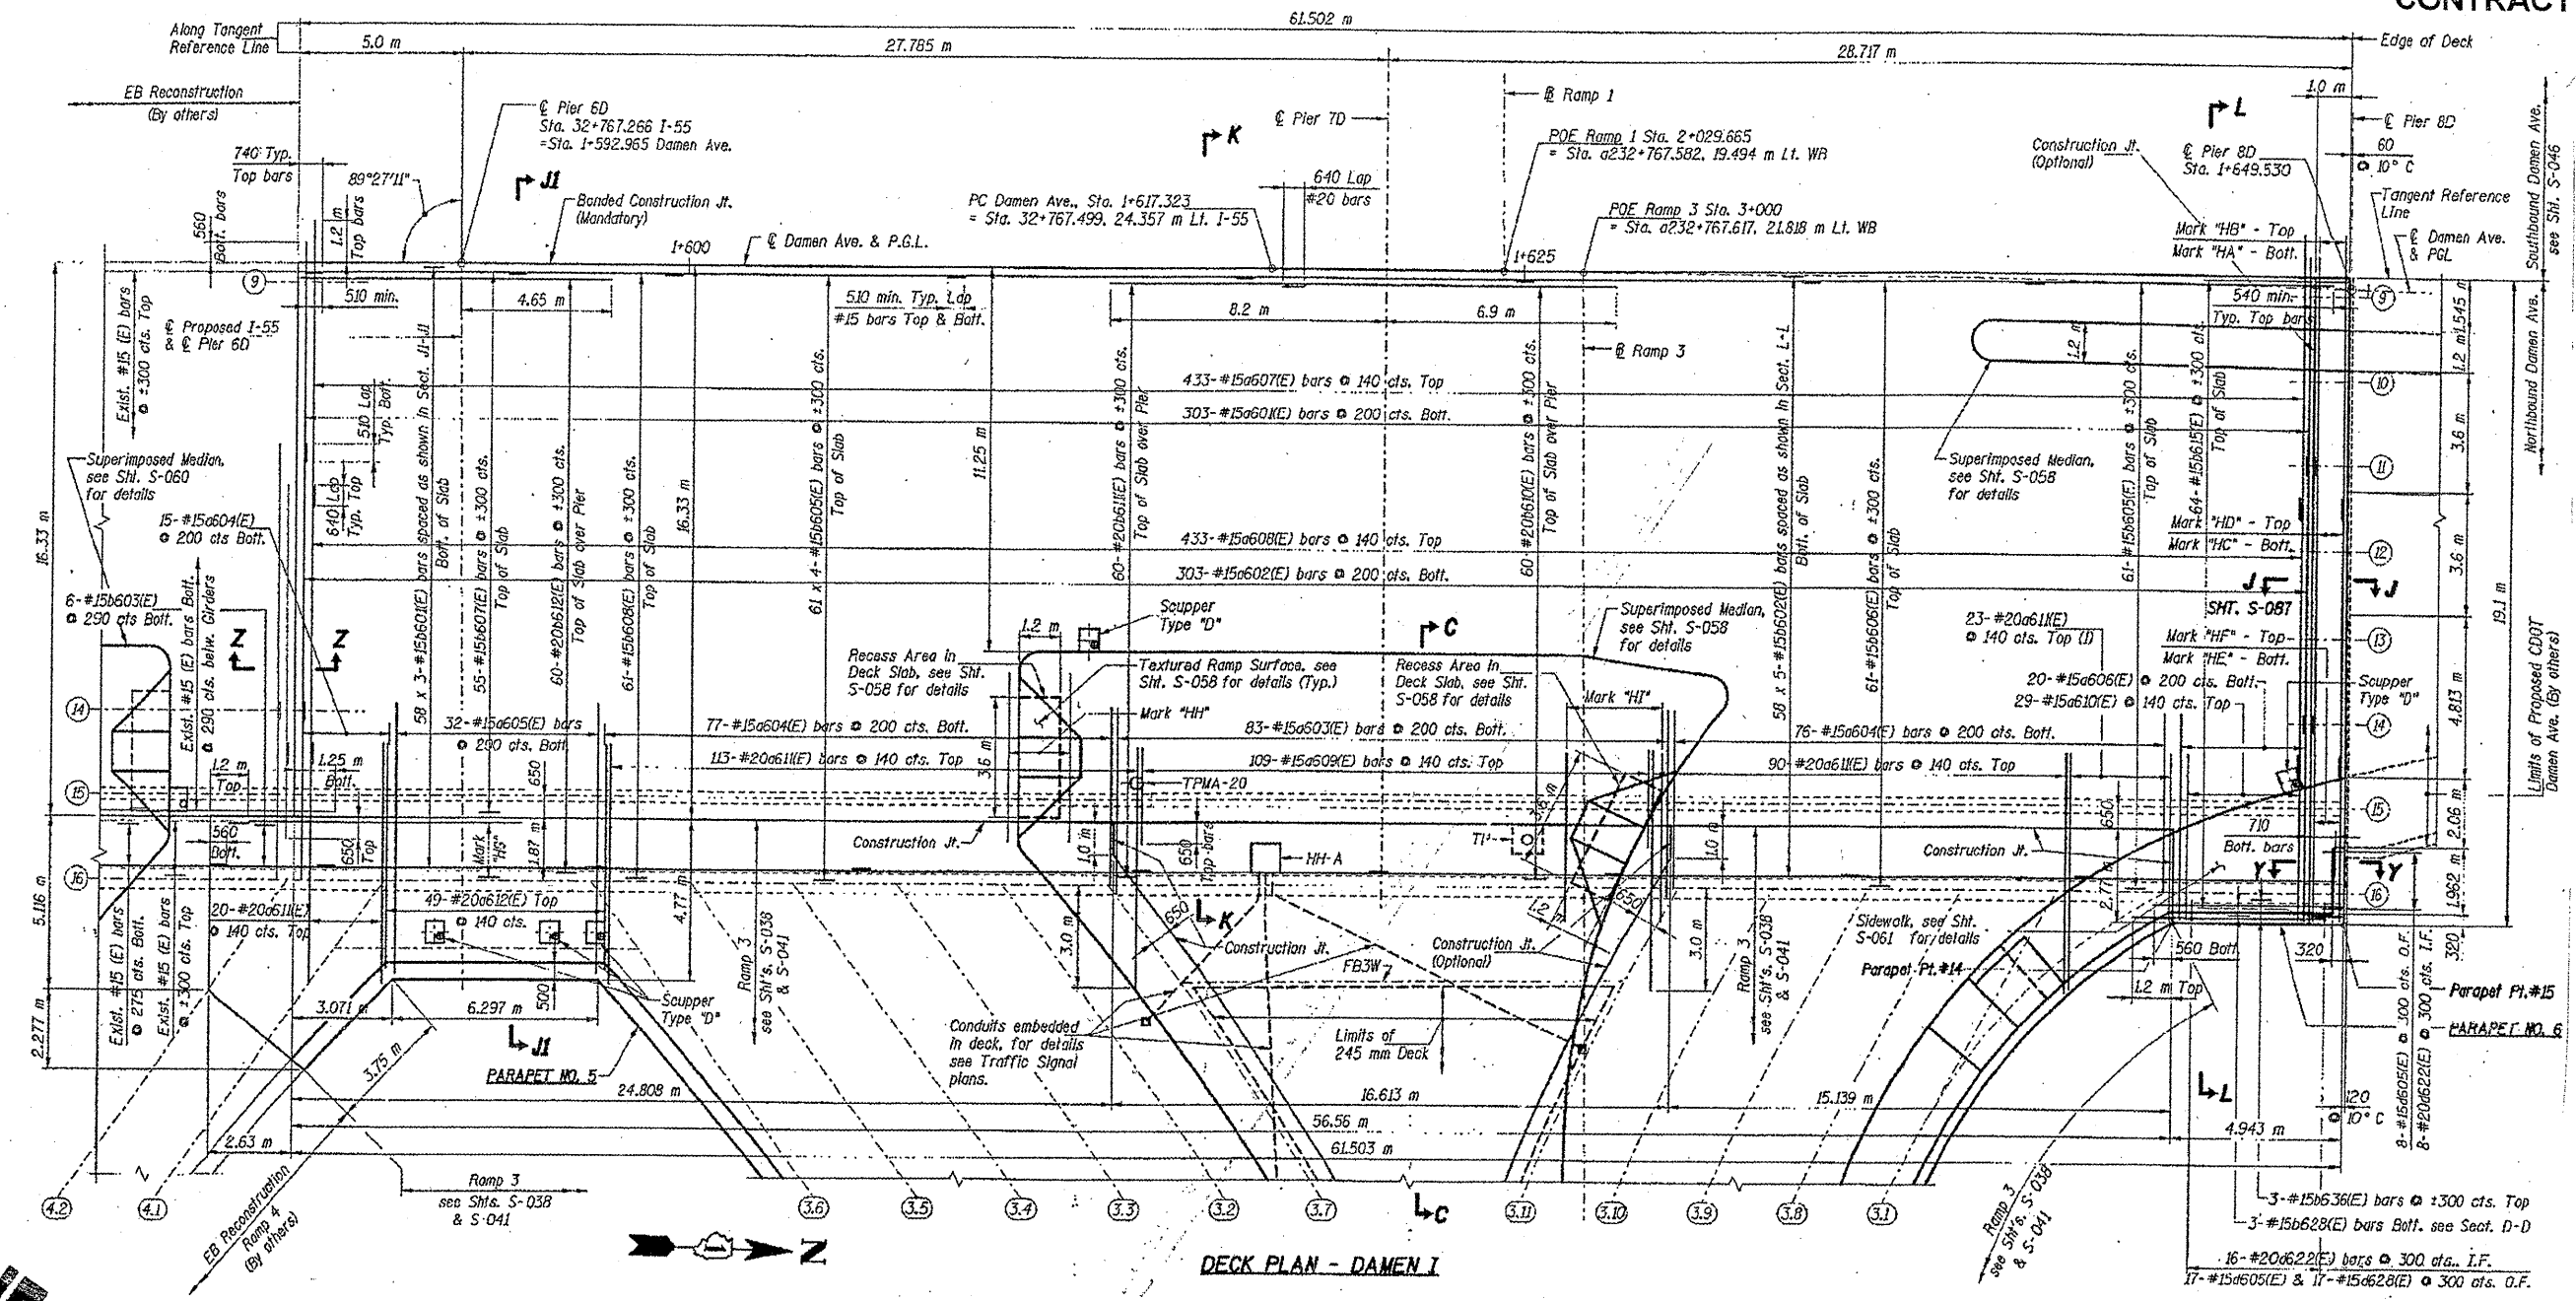

DECK PLAN - DAMEN I

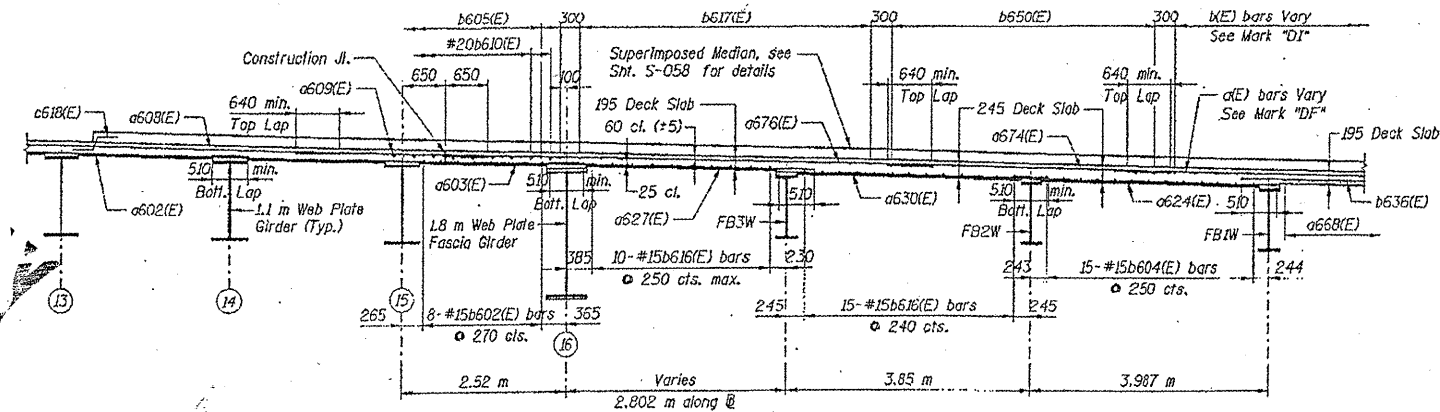

DECK CROSS SECTION C-C

FOR INFORMATION ONLY

ILLINOIS DEPARTMENT OF
TRANSPORTATION
EXISTING PLANS
LOCATION 15 (SN 016-1009)
(DAMEN AVE)
SHEET 1 OF 34