



ROUTE FAI 55	SECTION 2011-016-1	COUNTY COOK	TOTAL SHEETS 173	SHEET NUMBER 45
-----------------	-----------------------	----------------	---------------------	--------------------

CONTRACT NO. 60P07

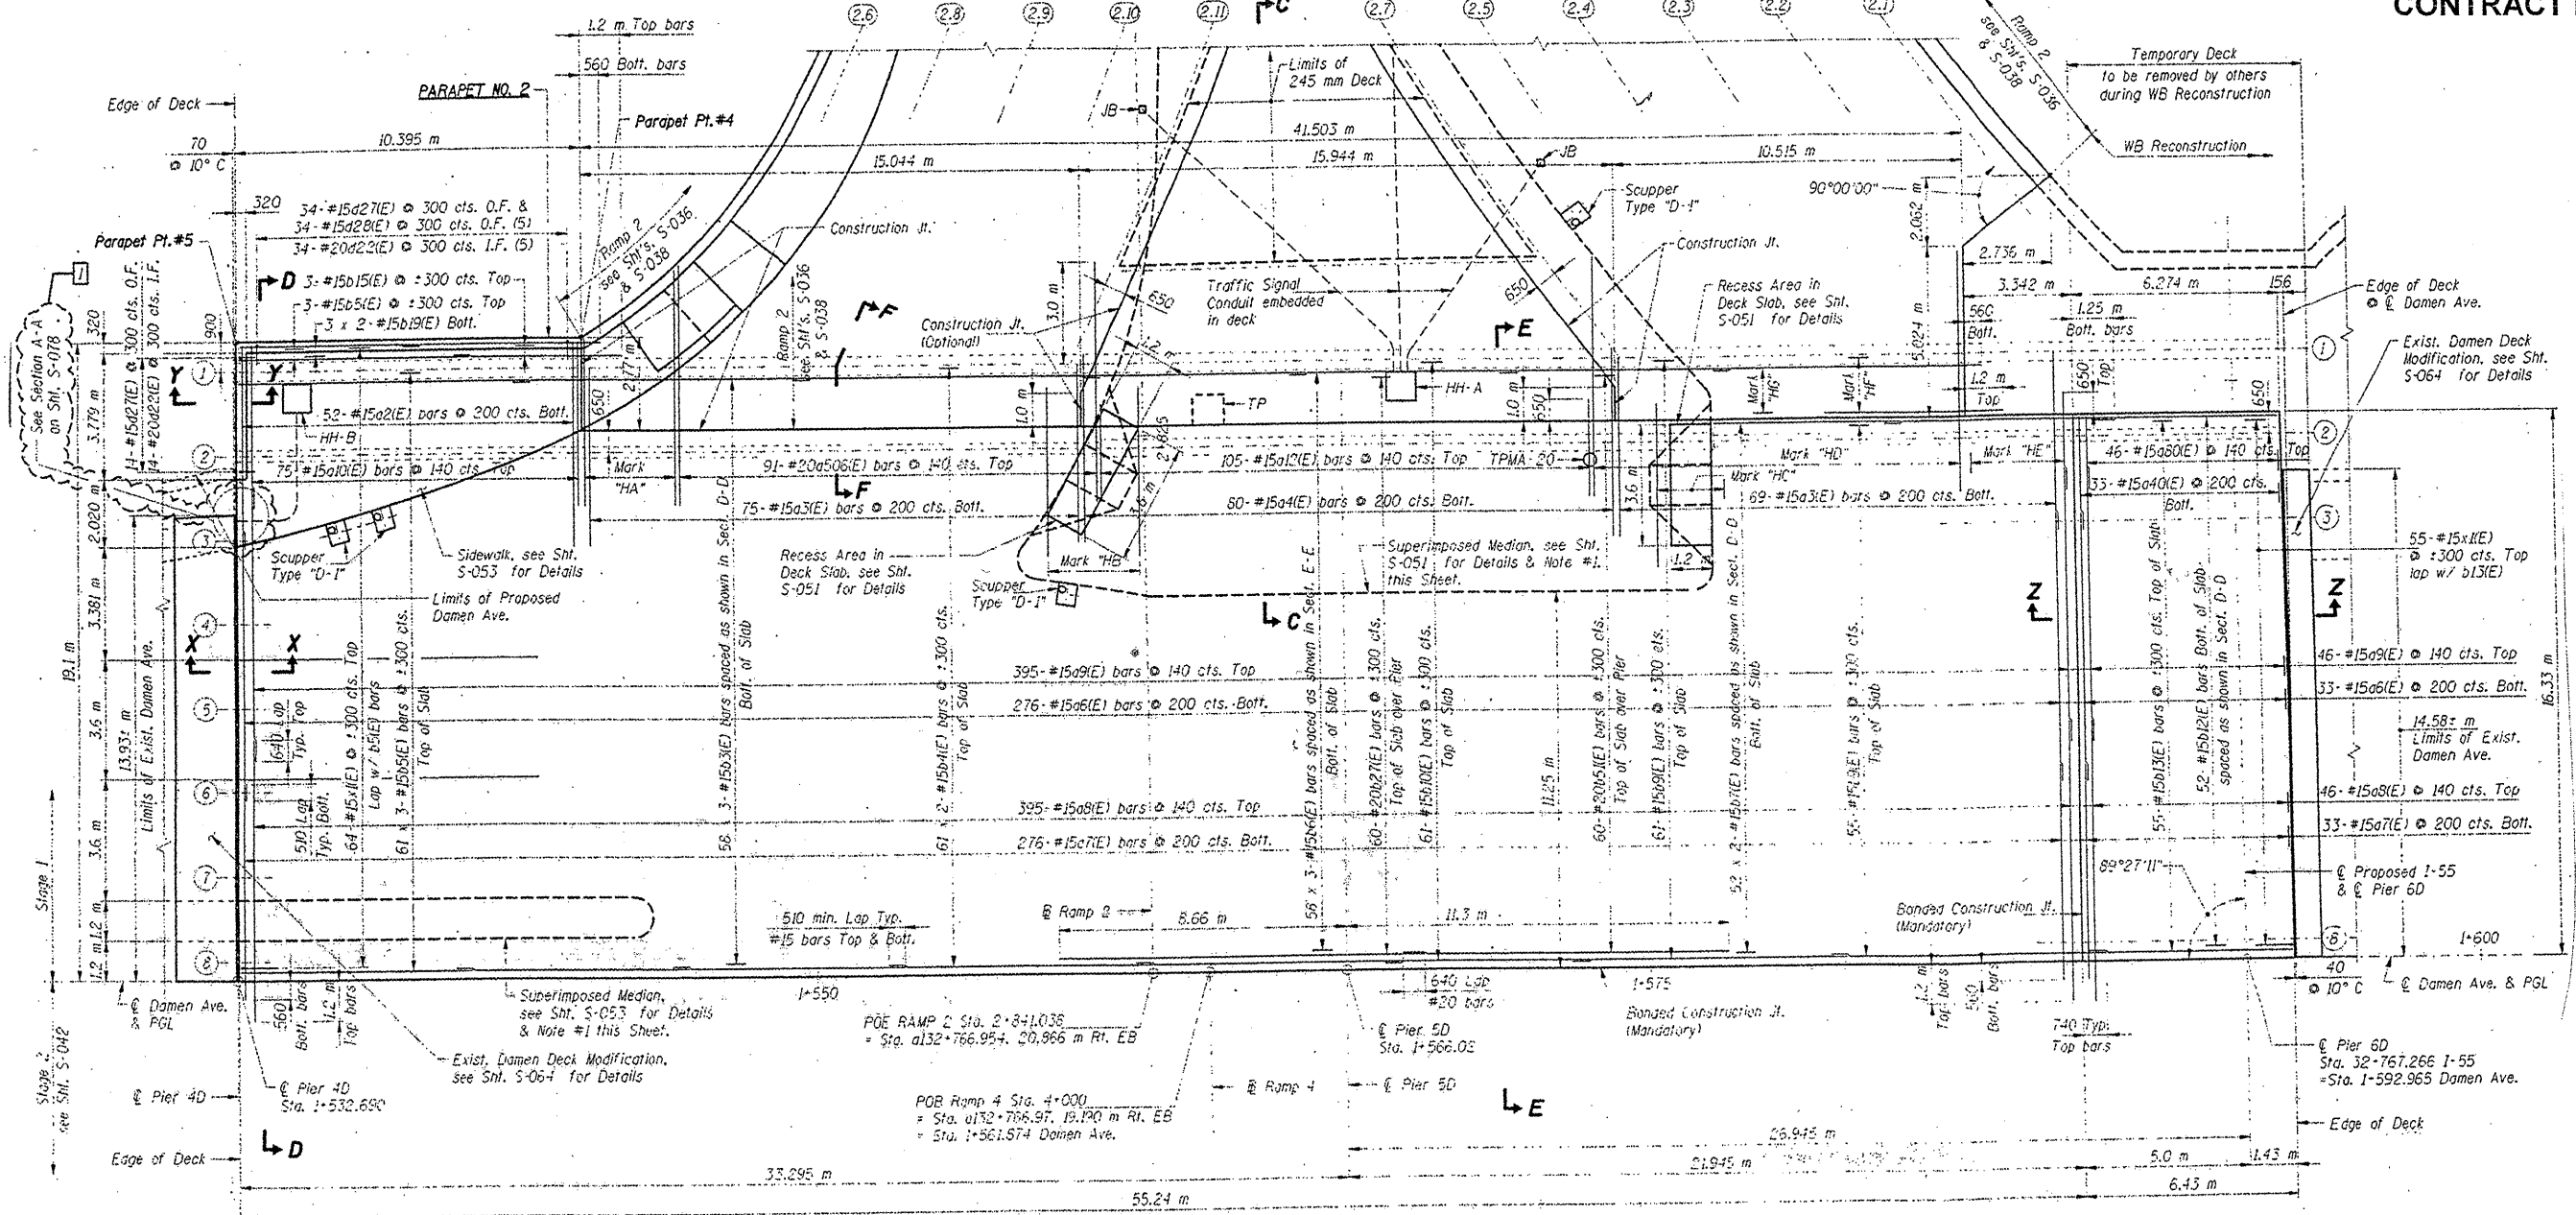

DECK PLAN - DAMEN I

**FOR INFORMATION ONLY**

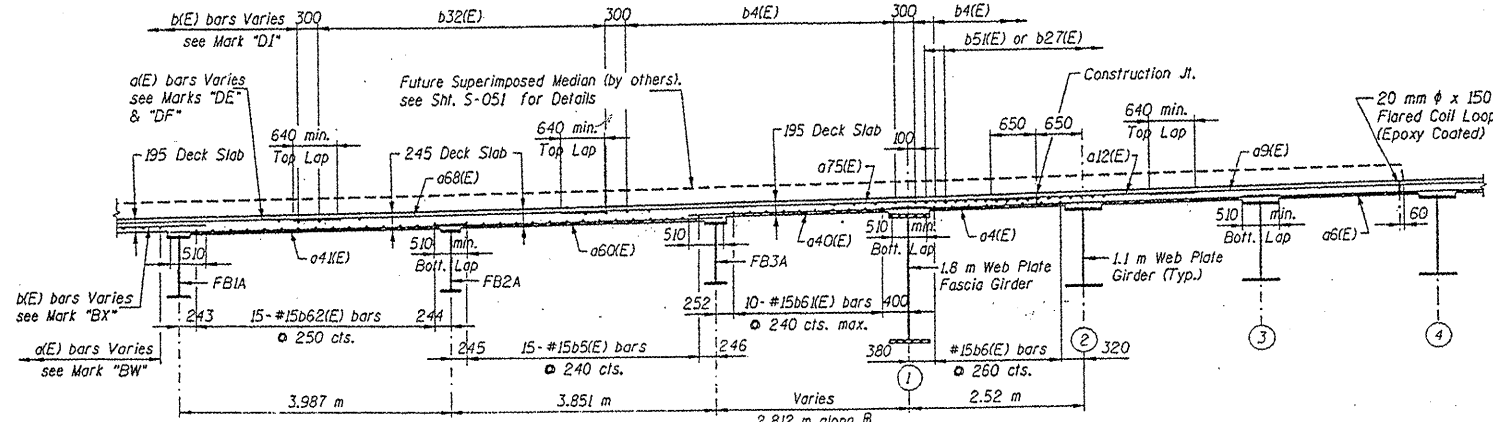

DECK CROSS SECTION C-C

ILLINOIS DEPARTMENT OF  
TRANSPORTATION  
EXISTING PLANS

LOCATION 15 (SN 016-1009)  
(DAMEN AVE)  
SHEET 5 OF 34