



ROUTE FAI 55	SECTION 2011-016-I	COUNTY COOK	TOTAL SHEETS 173	SHEET NUMBER 46
-----------------	-----------------------	----------------	---------------------	--------------------

CONTRACT NO. 60P07

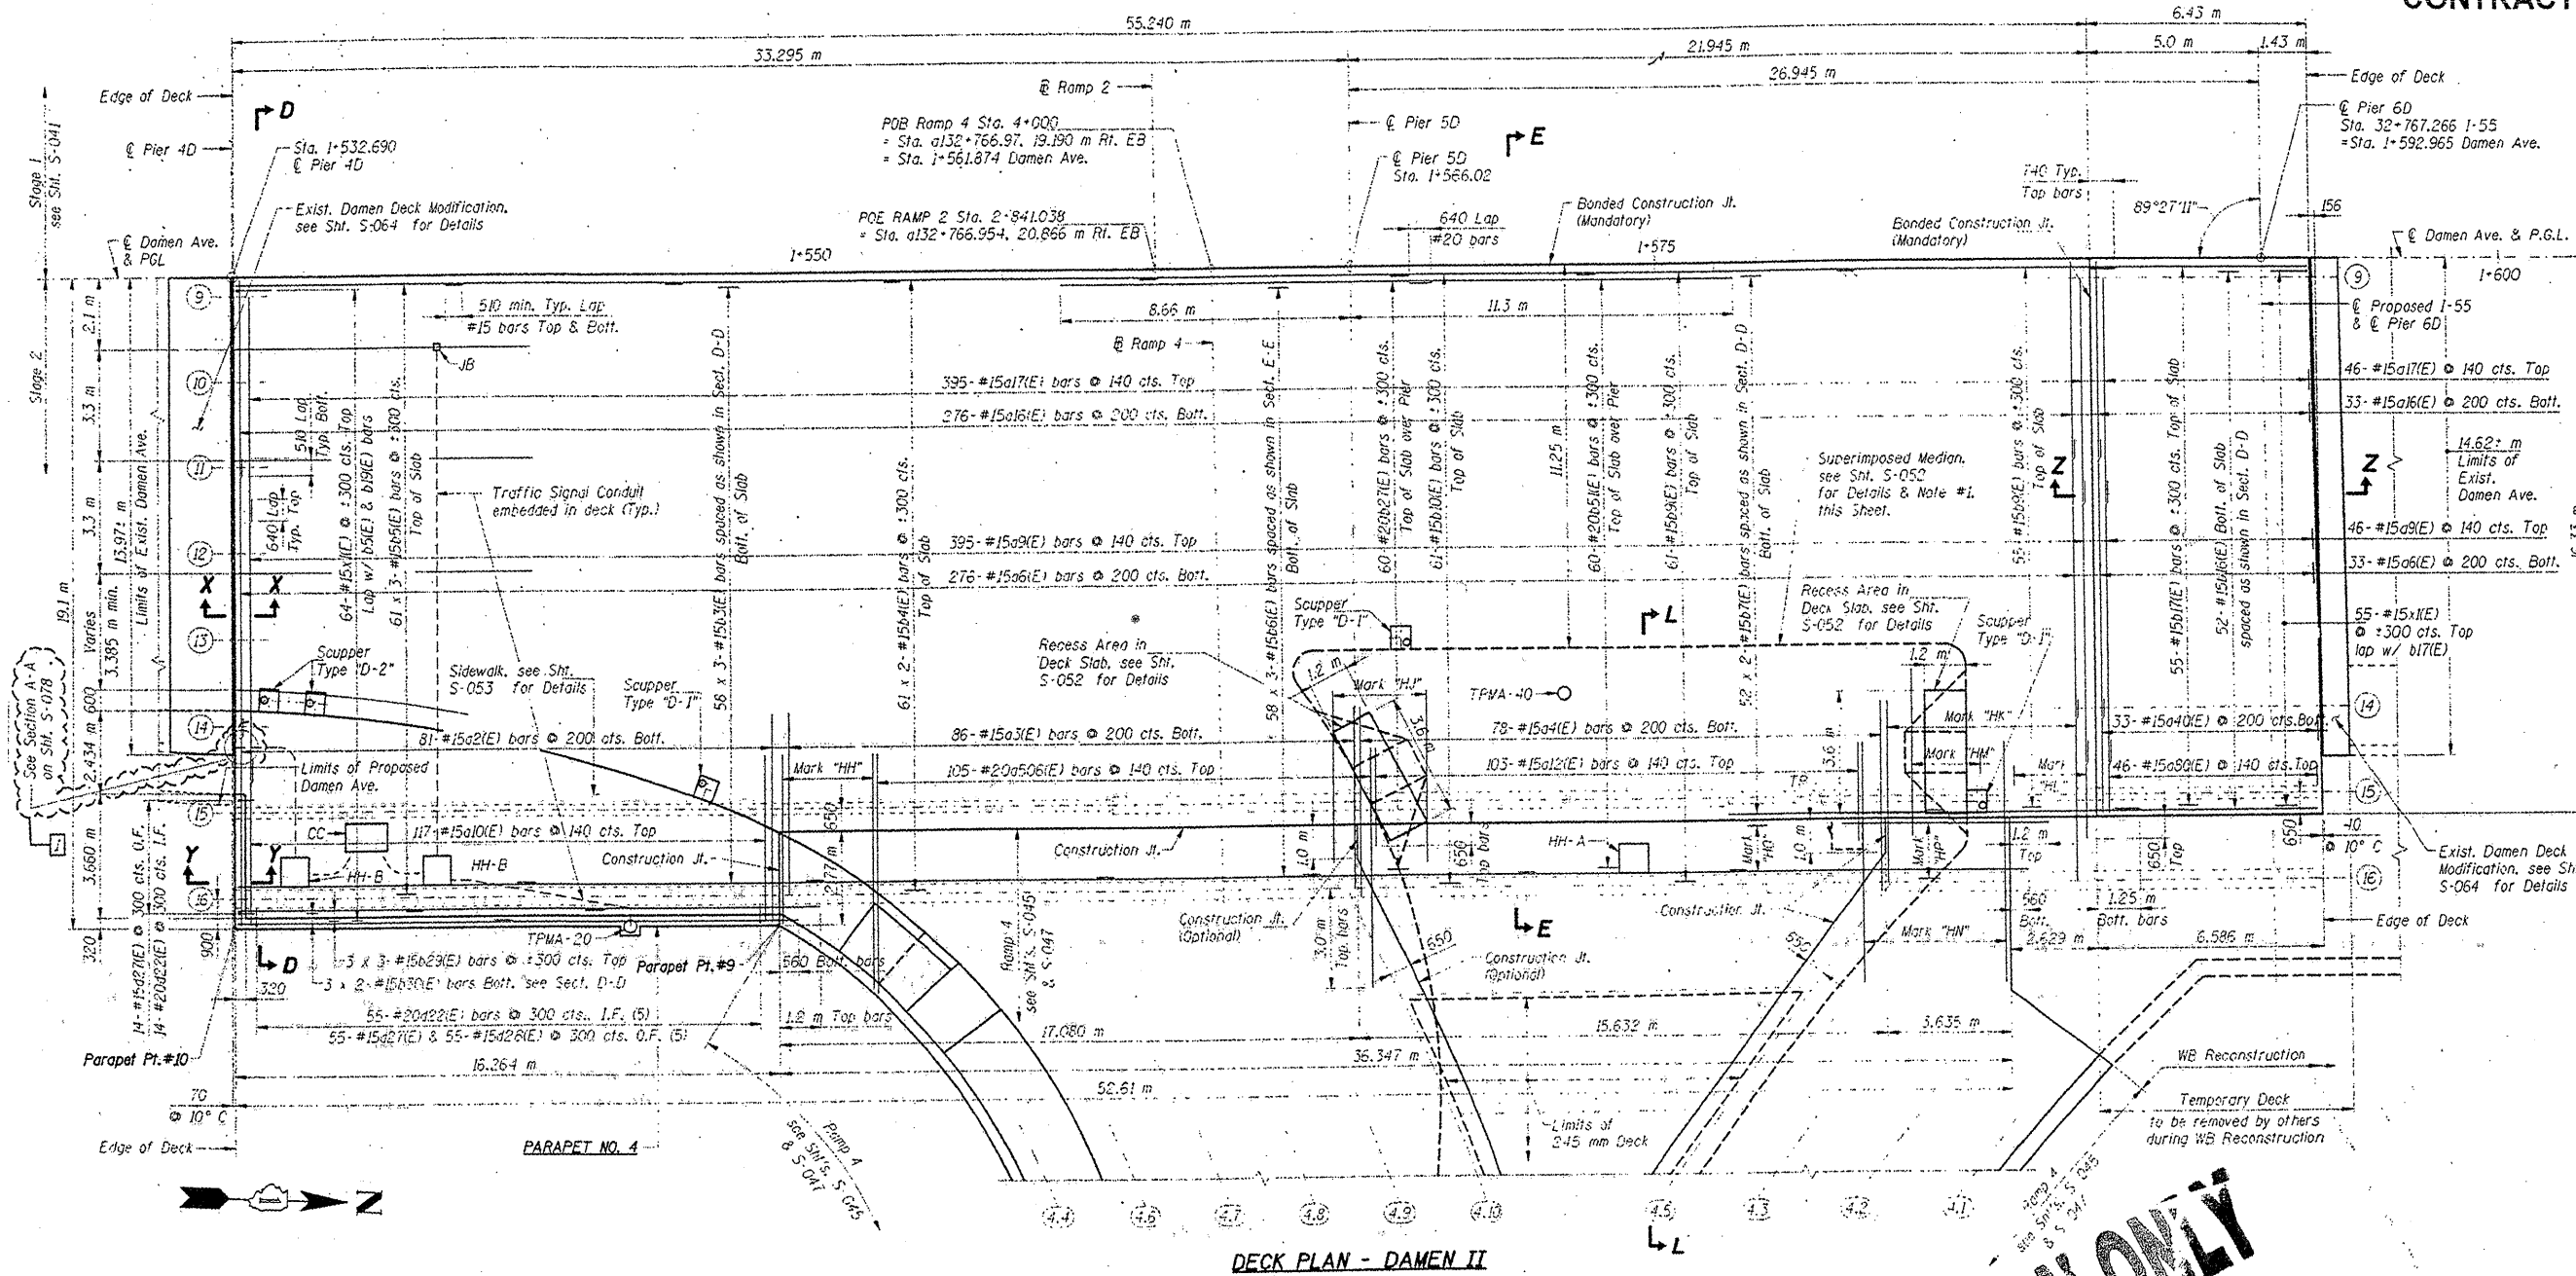

DECK PLAN - DAMEN II

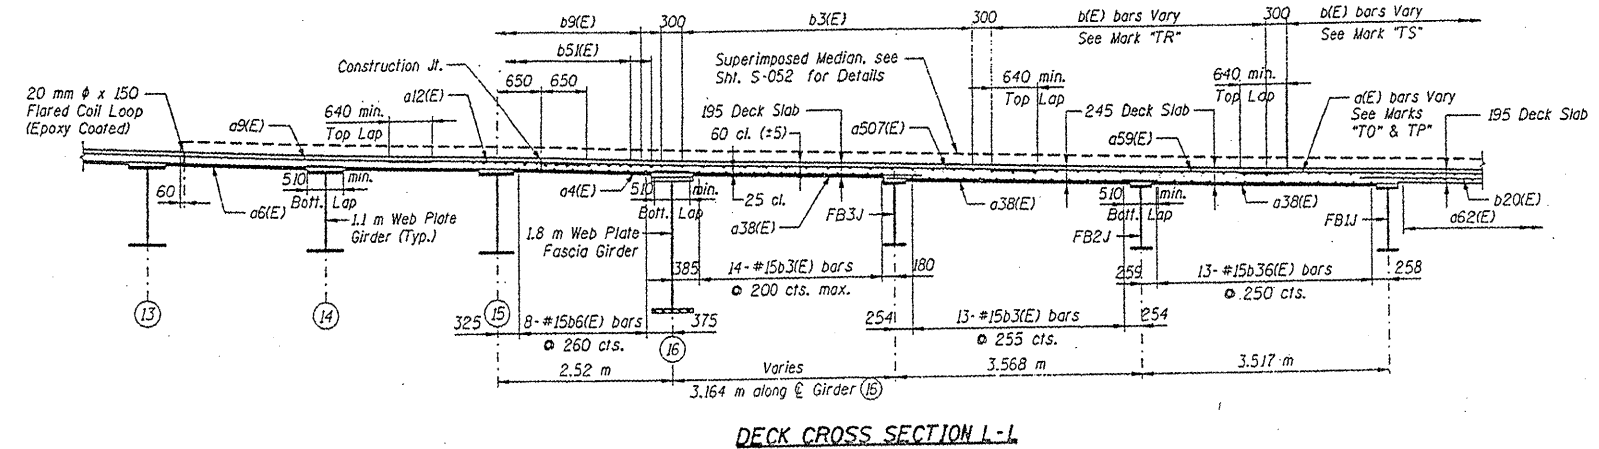

DECK CROSS SECTION I-I

**FOR INFORMATION ONLY**

ILLINOIS DEPARTMENT OF  
TRANSPORTATION  
EXISTING PLANS  
LOCATION 15 (SN 016-1009)  
(DAMEN AVE)  
SHEET 6 OF 34