


ROUTE FAI 55	SECTION 2011-016-I	COUNTY COOK	TOTAL SHEETS 173	SHEET NUMBER 48
-----------------	-----------------------	----------------	---------------------	--------------------

CONTRACT NO. 60P07

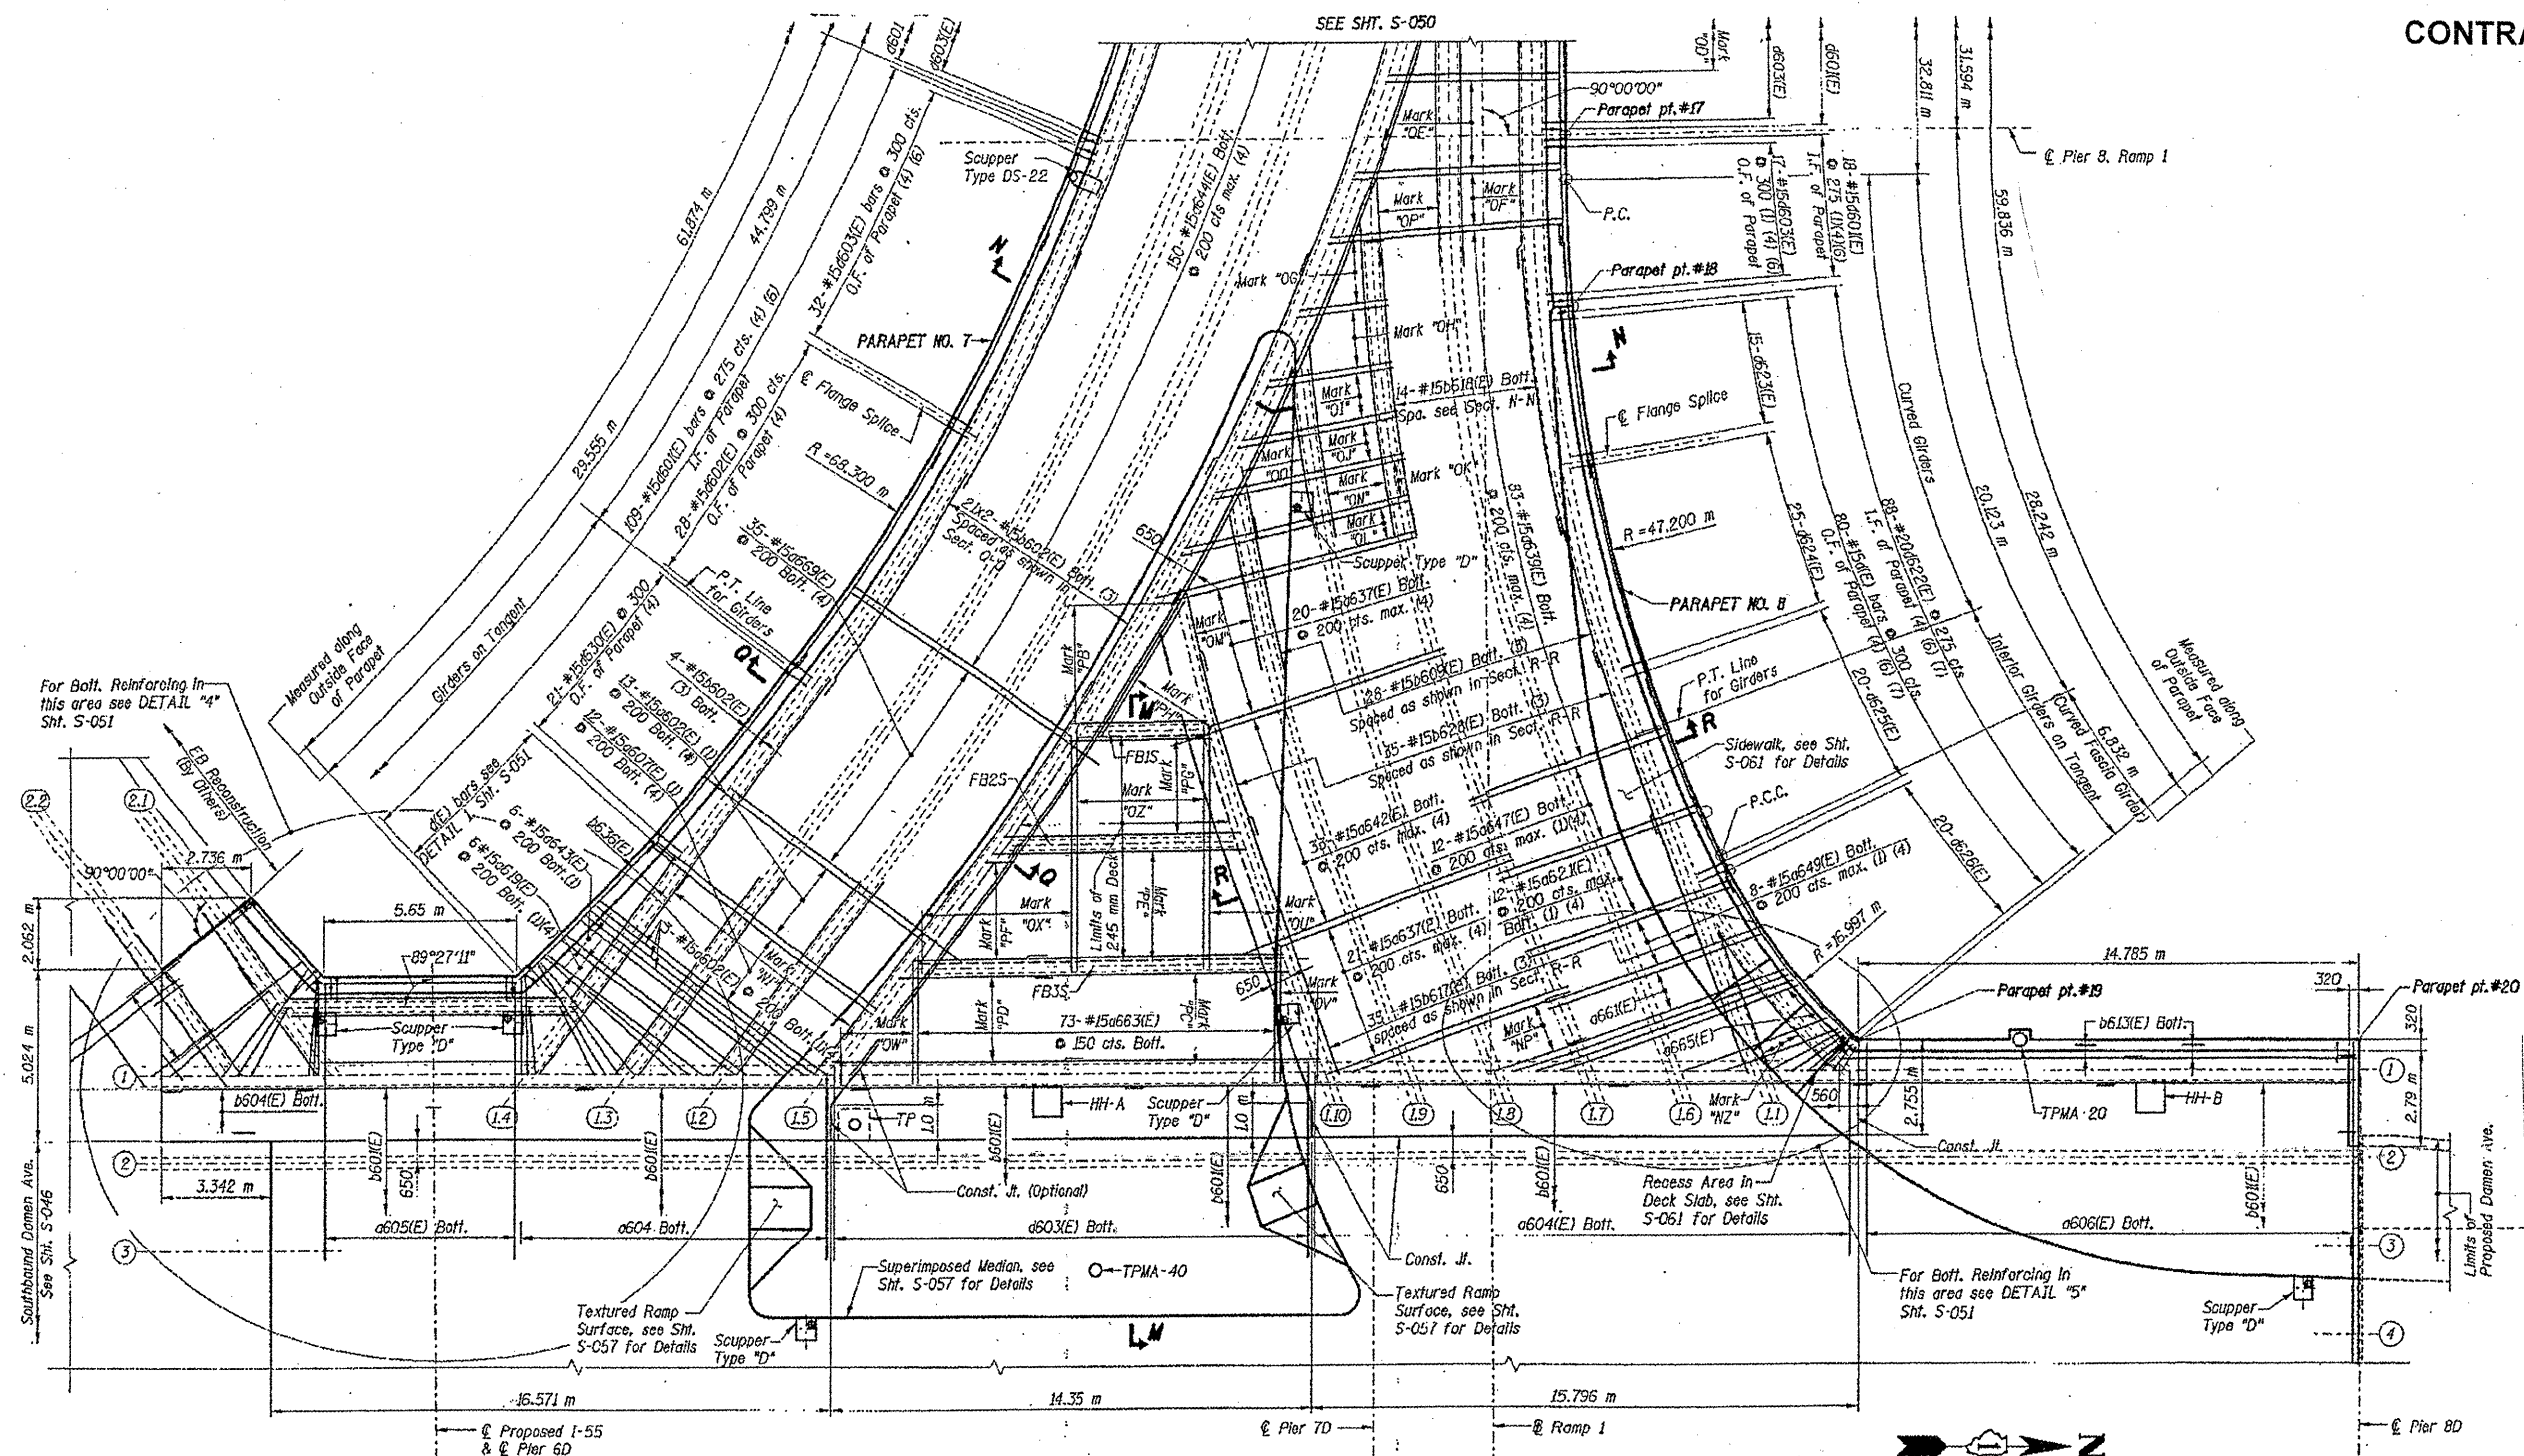

DECK PLAN - RAMP 1 FLARE BOT. BARS

**FOR INFORMATION ONLY**

ILLINOIS DEPARTMENT OF  
TRANSPORTATION  
EXISTING PLANS

LOCATION 15 (SN 016-1009)  
(DAMEN AVE)  
SHEET 8 OF 34