


ROUTE	SECTION	COUNTY	TOTAL SHEETS	SHEET NUMBER
FAI 55	2011-016-I	COOK	173	53

CONTRACT NO. 60P07

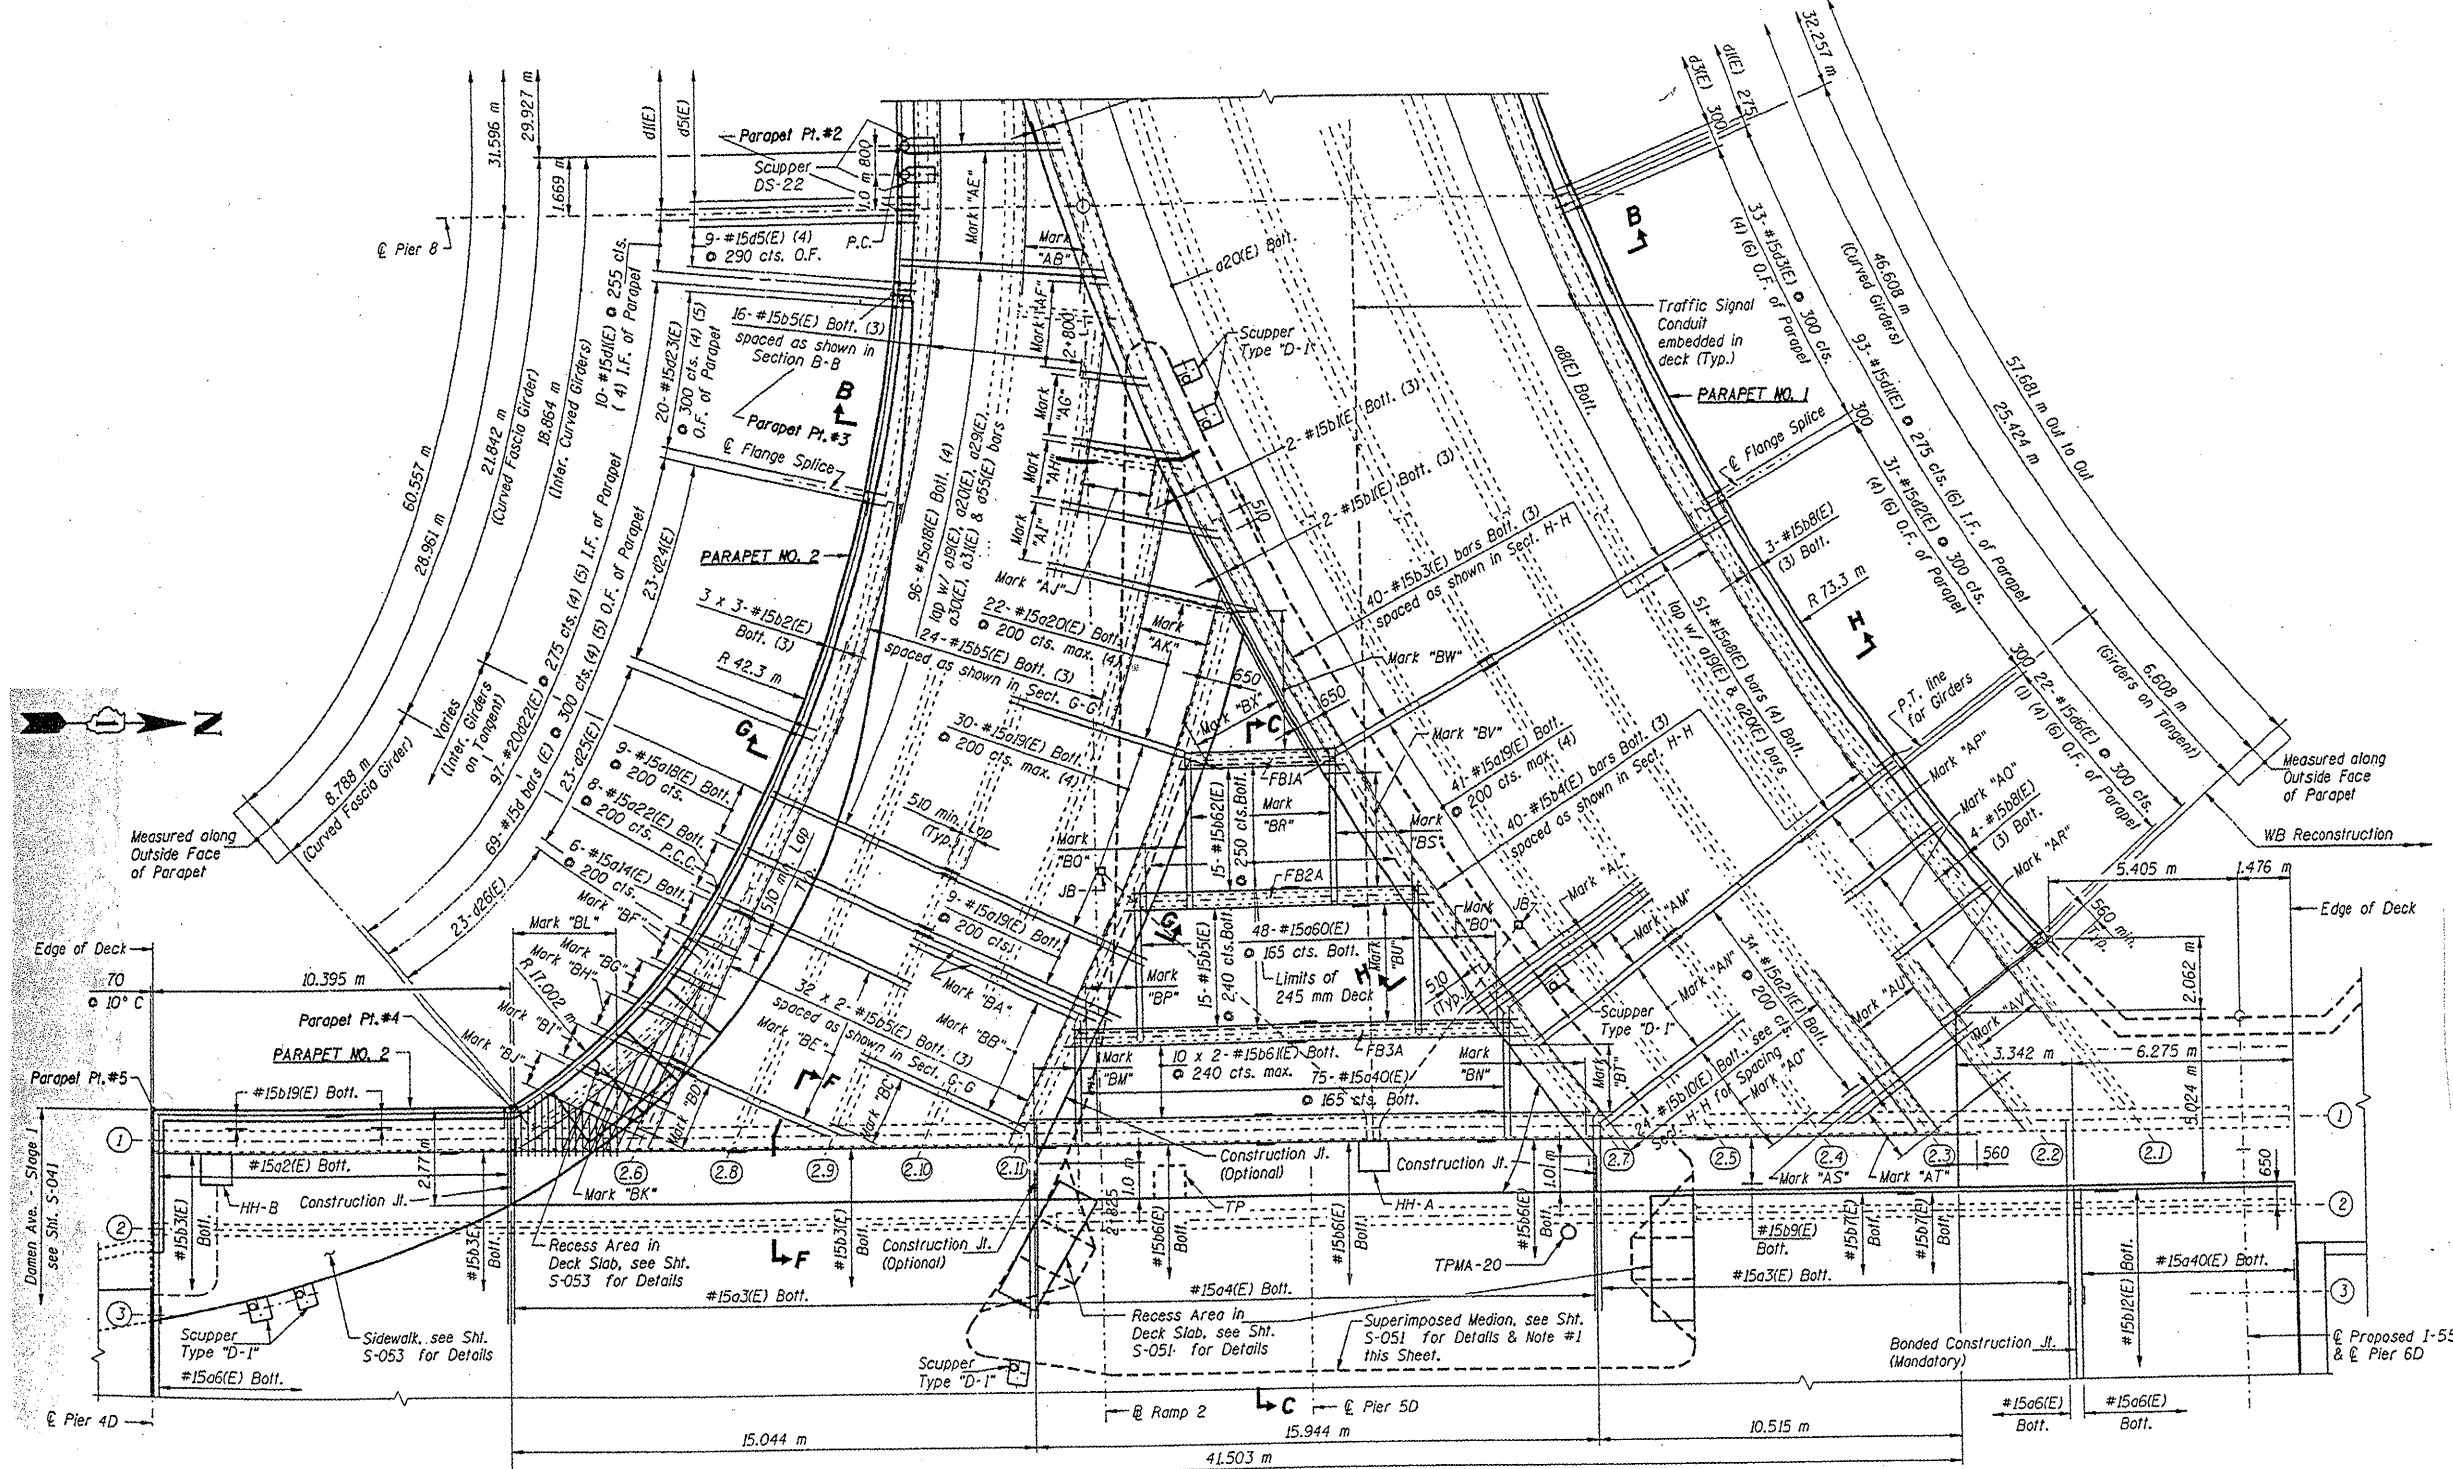

DECK PLAN - RAMP 2 FLARE BOTT. BARS - II

**FOR INFORMATION ONLY**

ILLINOIS DEPARTMENT OF  
TRANSPORTATION  
EXISTING PLANS  
  
LOCATION 15 (SN 016-1009)  
(DAMEN AVE)  
SHEET 13 OF 34