



ROUTE FAI 55	SECTION 2011-016-1	COUNTY COOK	TOTAL SHEETS 173	SHEET NUMBER 60
-----------------	-----------------------	----------------	---------------------	--------------------


CONTRACT NO. 60P07

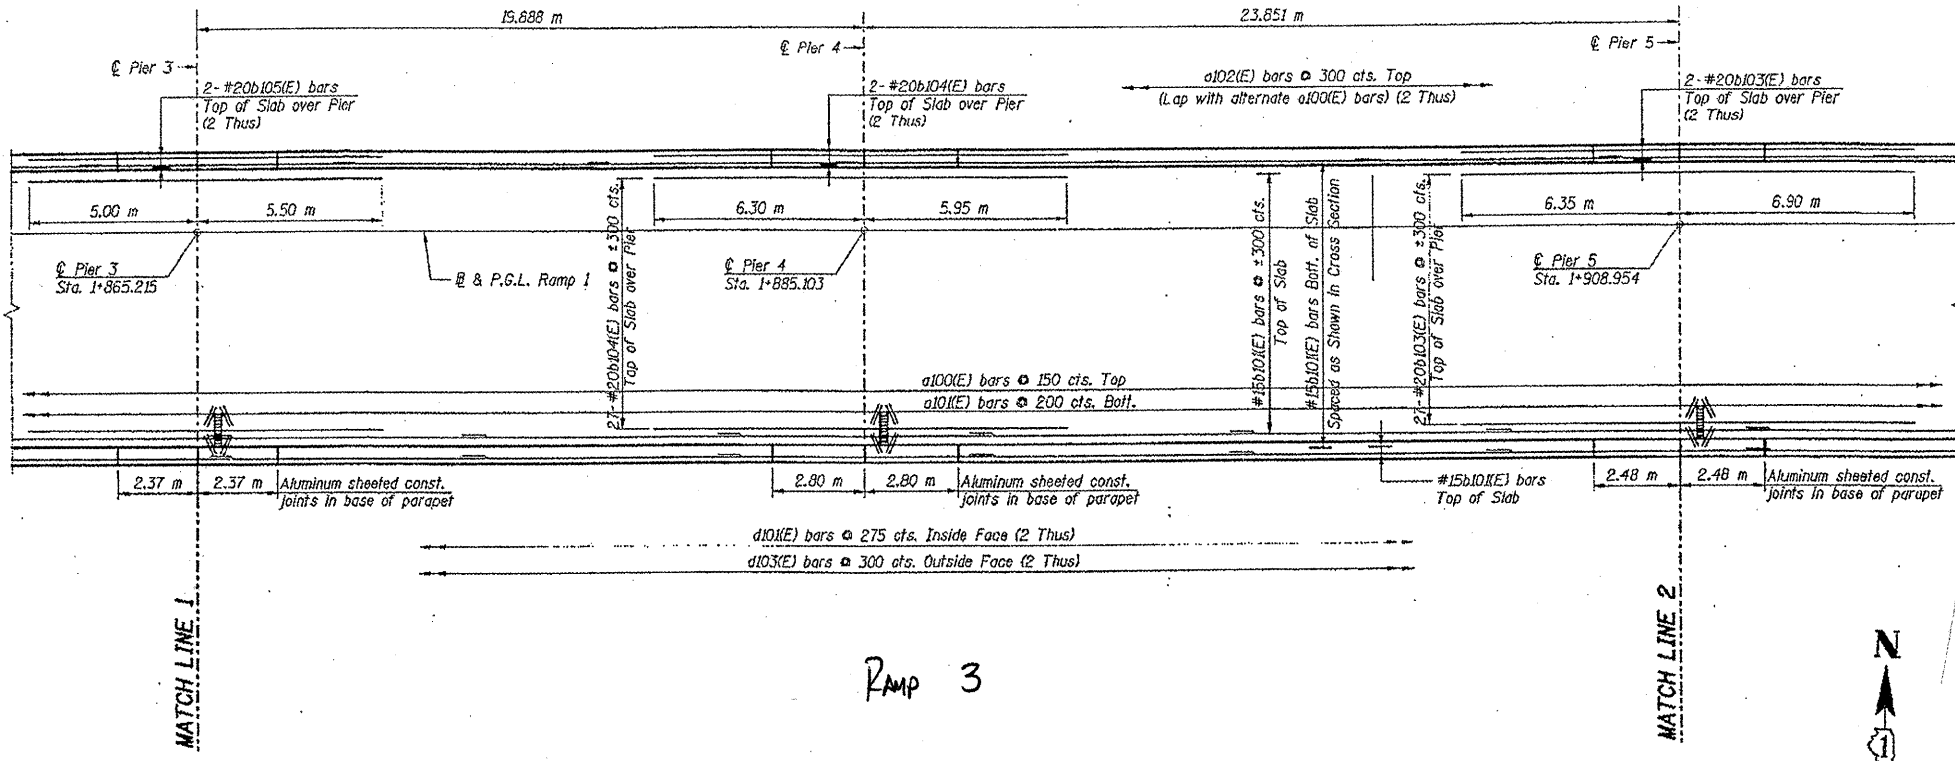


RAMP 3

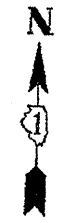

FOR INFORMATION ONLY

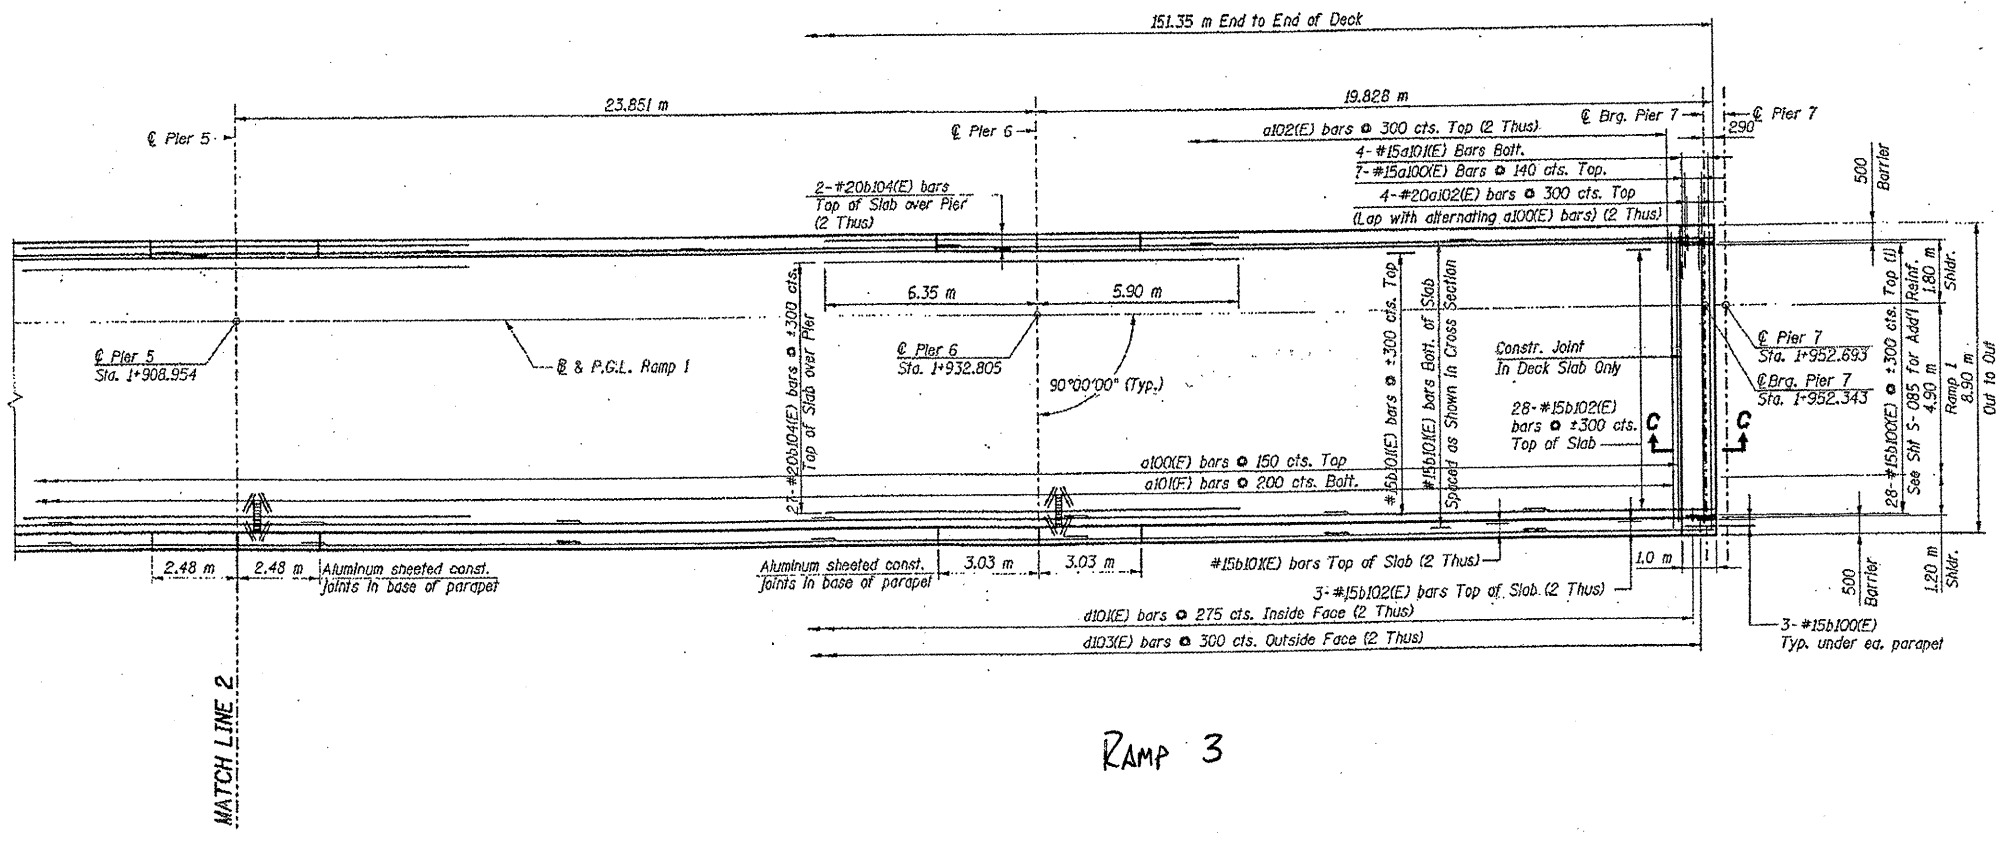

RAMP 3

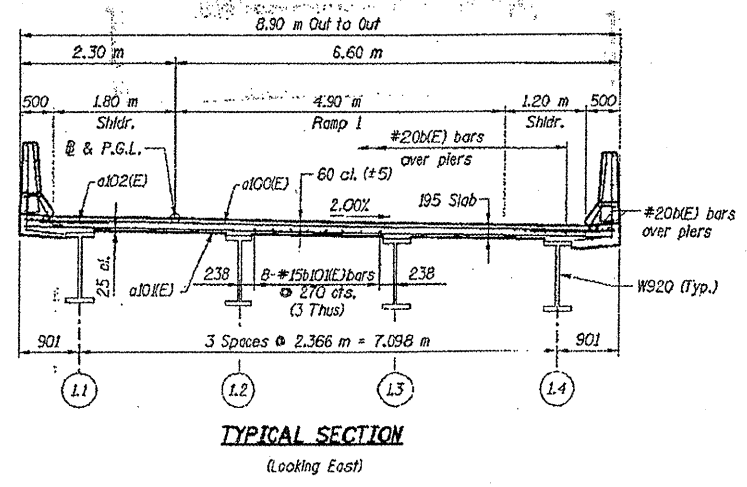

ILLINOIS DEPARTMENT OF  
TRANSPORTATION  
EXISTING PLANS

LOCATION 15 (SN 016-1009)  
(DAMEN AVE)  
SHEET 20 OF 34