



FOR INFORMATION ONLY

ROUTE FAI 55	SECTION 2011-016-I	COUNTY COOK	TOTAL SHEETS 173	SHEET NUMBER 72
-----------------	-----------------------	----------------	---------------------	--------------------


CONTRACT NO. 60P07

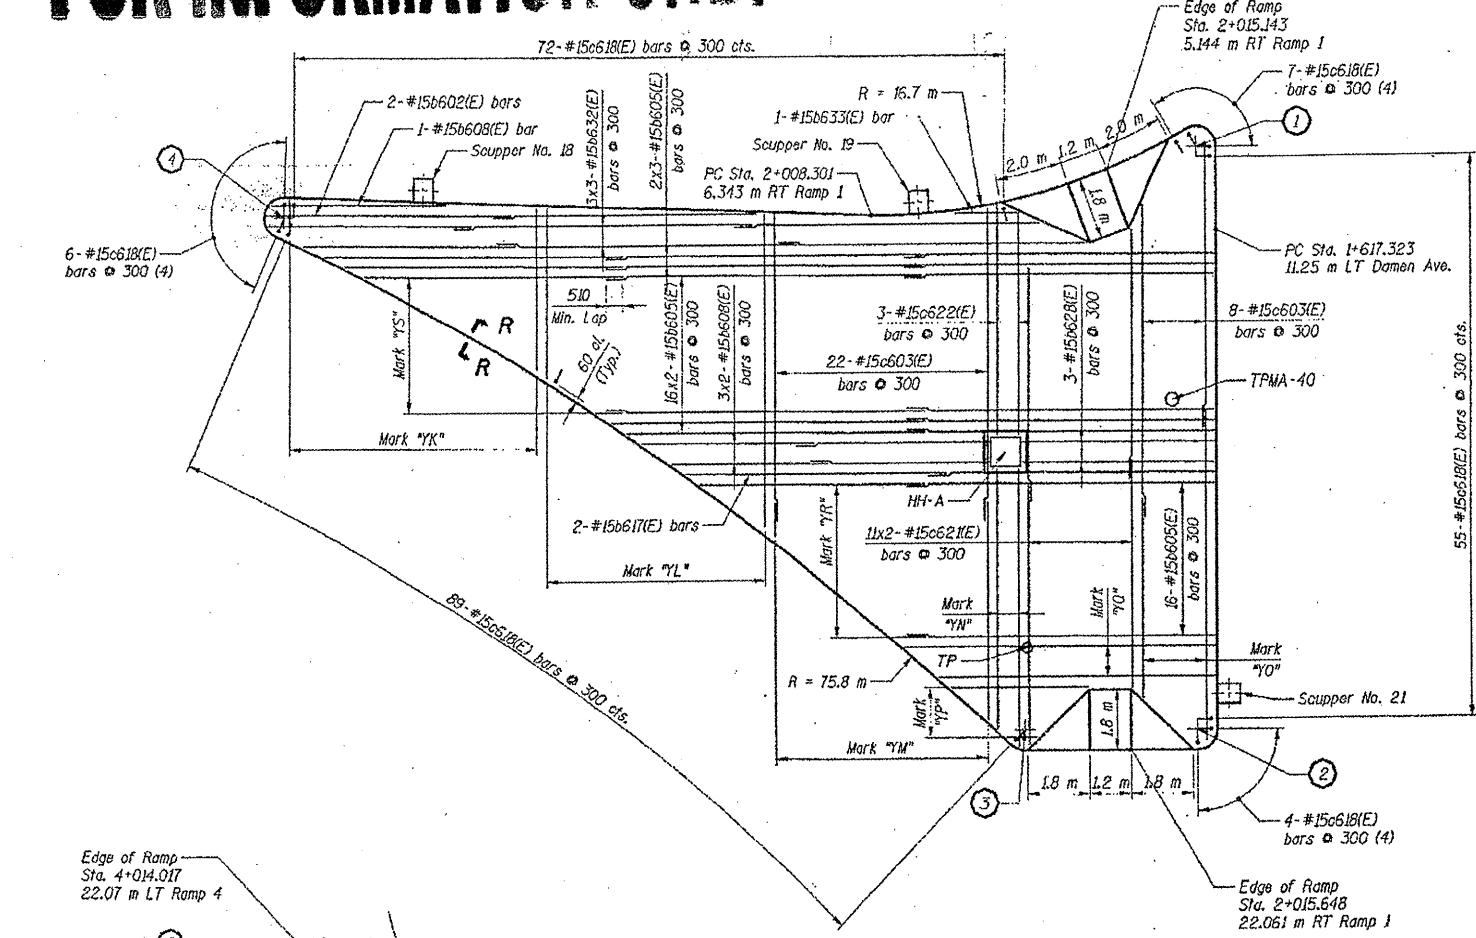


RAMP 1 MEDIAN ISLAND PLAN

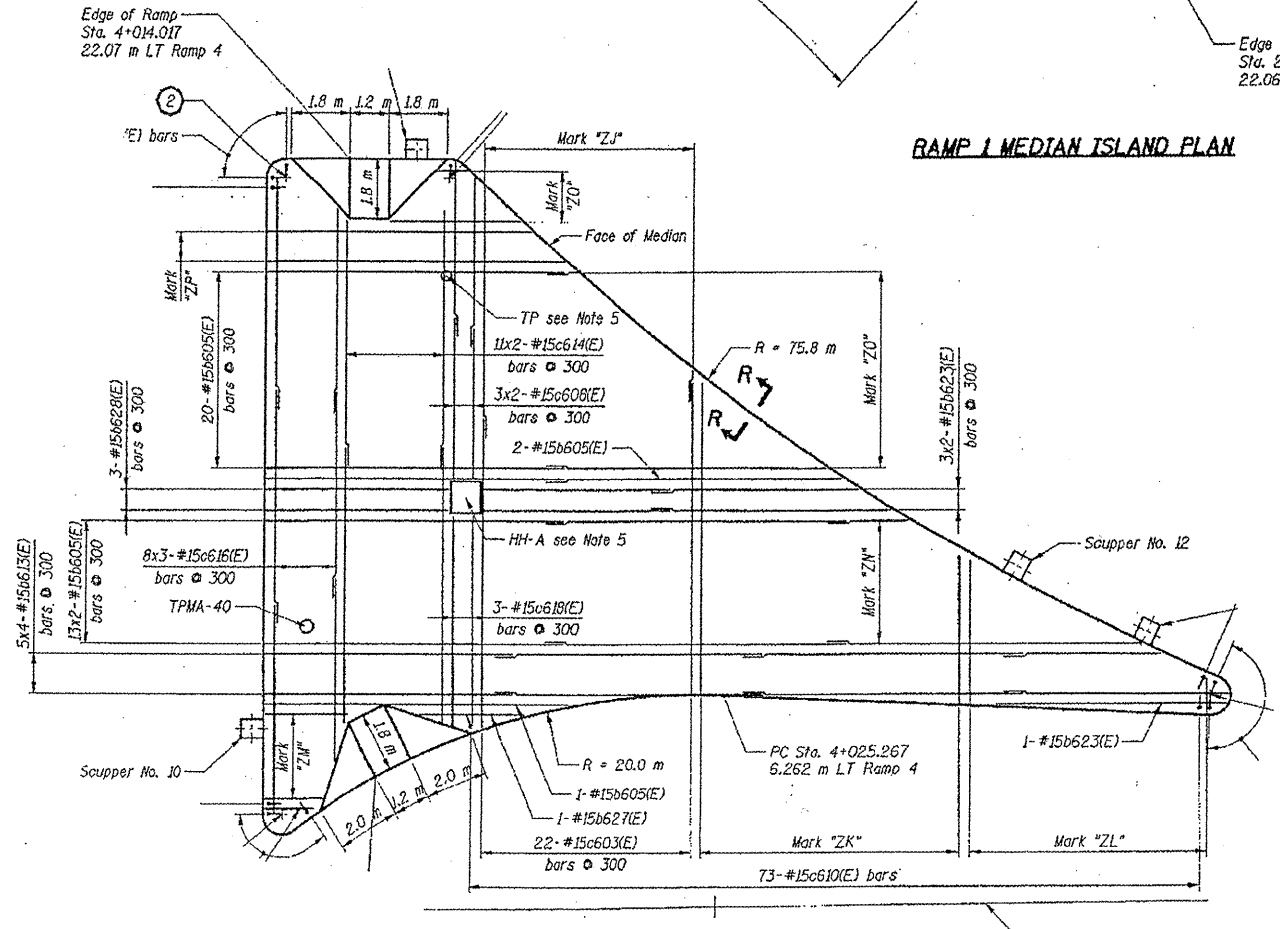

RAMP 4 MEDIAN ISLAND PLAN

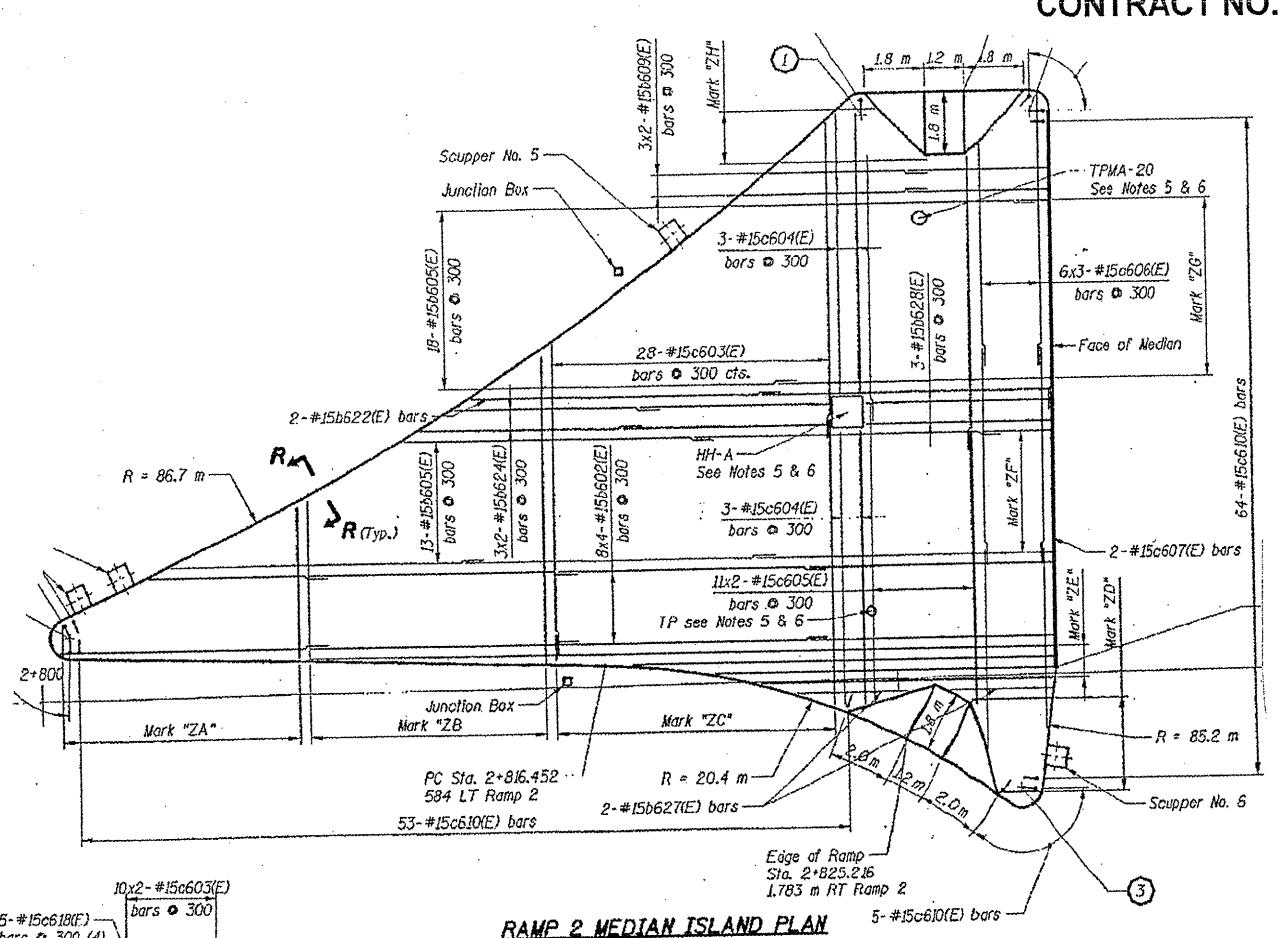

RAMP 2 MEDIAN ISLAND PLAN

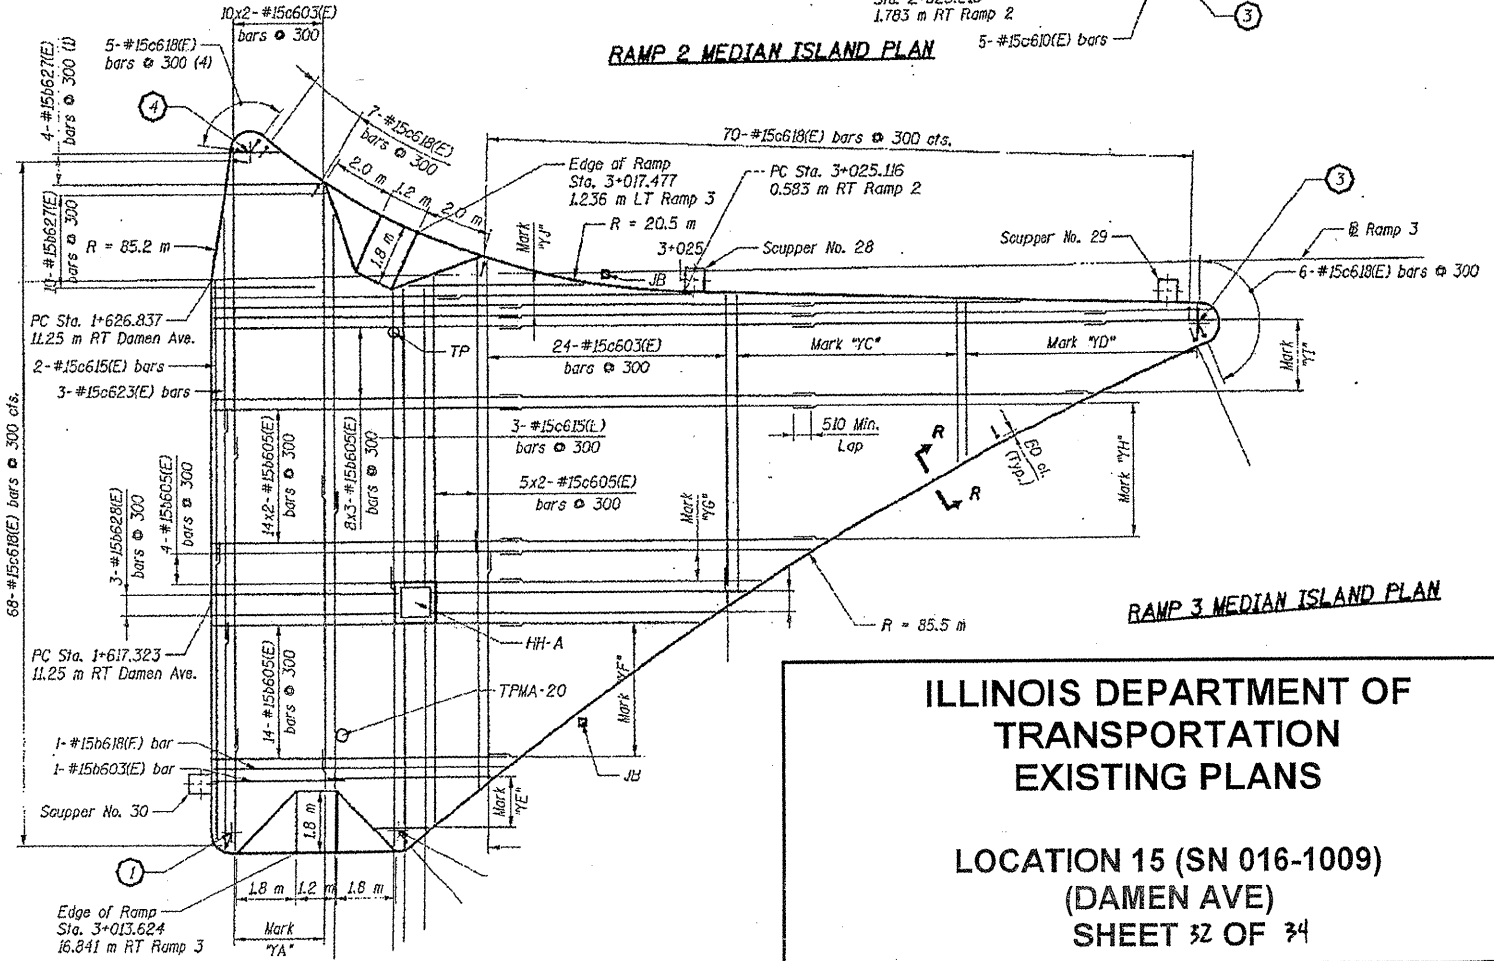

RAMP 3 MEDIAN ISLAND PLAN

ILLINOIS DEPARTMENT OF
TRANSPORTATION
EXISTING PLANS
LOCATION 15 (SN 016-1009)
(DAMEN AVE)
SHEET 32 OF 34